



S O U T H E L E V A T I O N

E A S T E L E V A T I O N

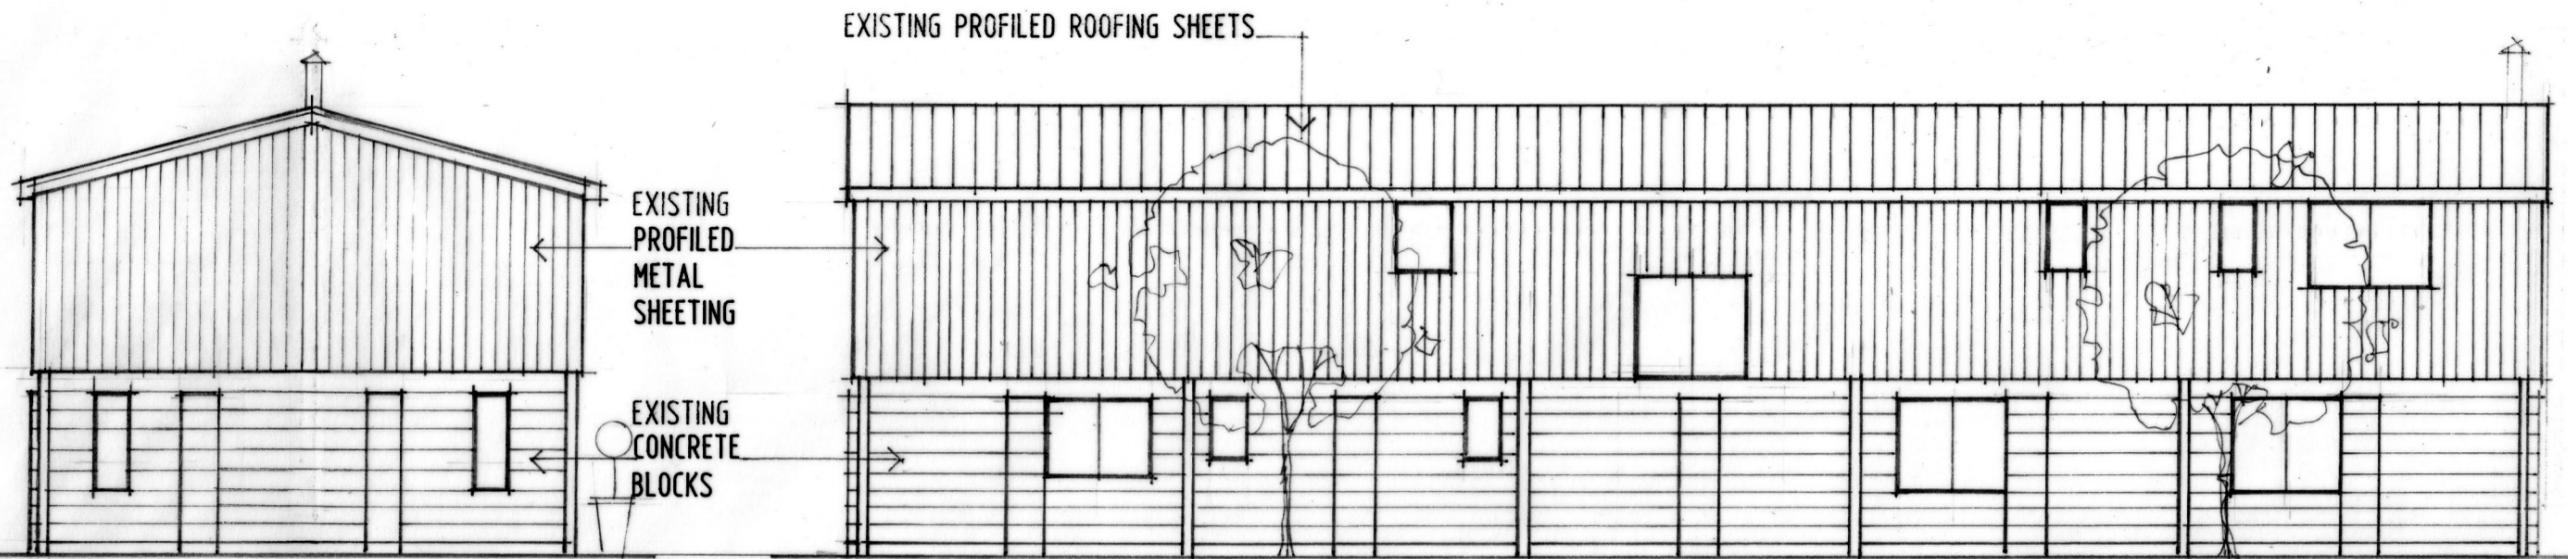

W E S T E L E V A T I O N

N O R T H E L E V A T I O N

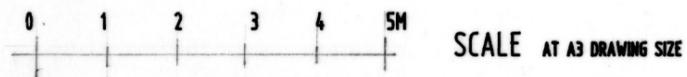

PROPOSED BARN CONVERSION
STOKE LANE, HIGHAM ON THE HILL