




UNITS 1 TO 4 APPROVED UNDER PLANNING APPROVAL REF: 24/00512/REM

UNITS A TO D

THIS DRAWING IS TO BE READ IN CONJUNCTION WITH:  
 PHASE 1 DRAINAGE & HIGHWAY DETAILS BY R3 DESIGN DEVELOPMENTS LTD  
 PHASE 2 DRAINAGE & HIGHWAY DETAILS BY R3 DESIGN DEVELOPMENTS LTD  
 TOPOGRAPHICAL SURVEY BY NCS SURVEYS LTD, JOB NO. - 54196-03  
 DRAINAGE & HIGHWAY DETAILS BY GMB CONSULTANCY  
 PLANNING DRAWINGS: 25.330.01, 02, 03, 04, 05, 06

Illustrative Site Section - Units A to D (units 1 to 4 as approved under Planning Approval ref: 24/00512/REM)  
 Scale 1:200

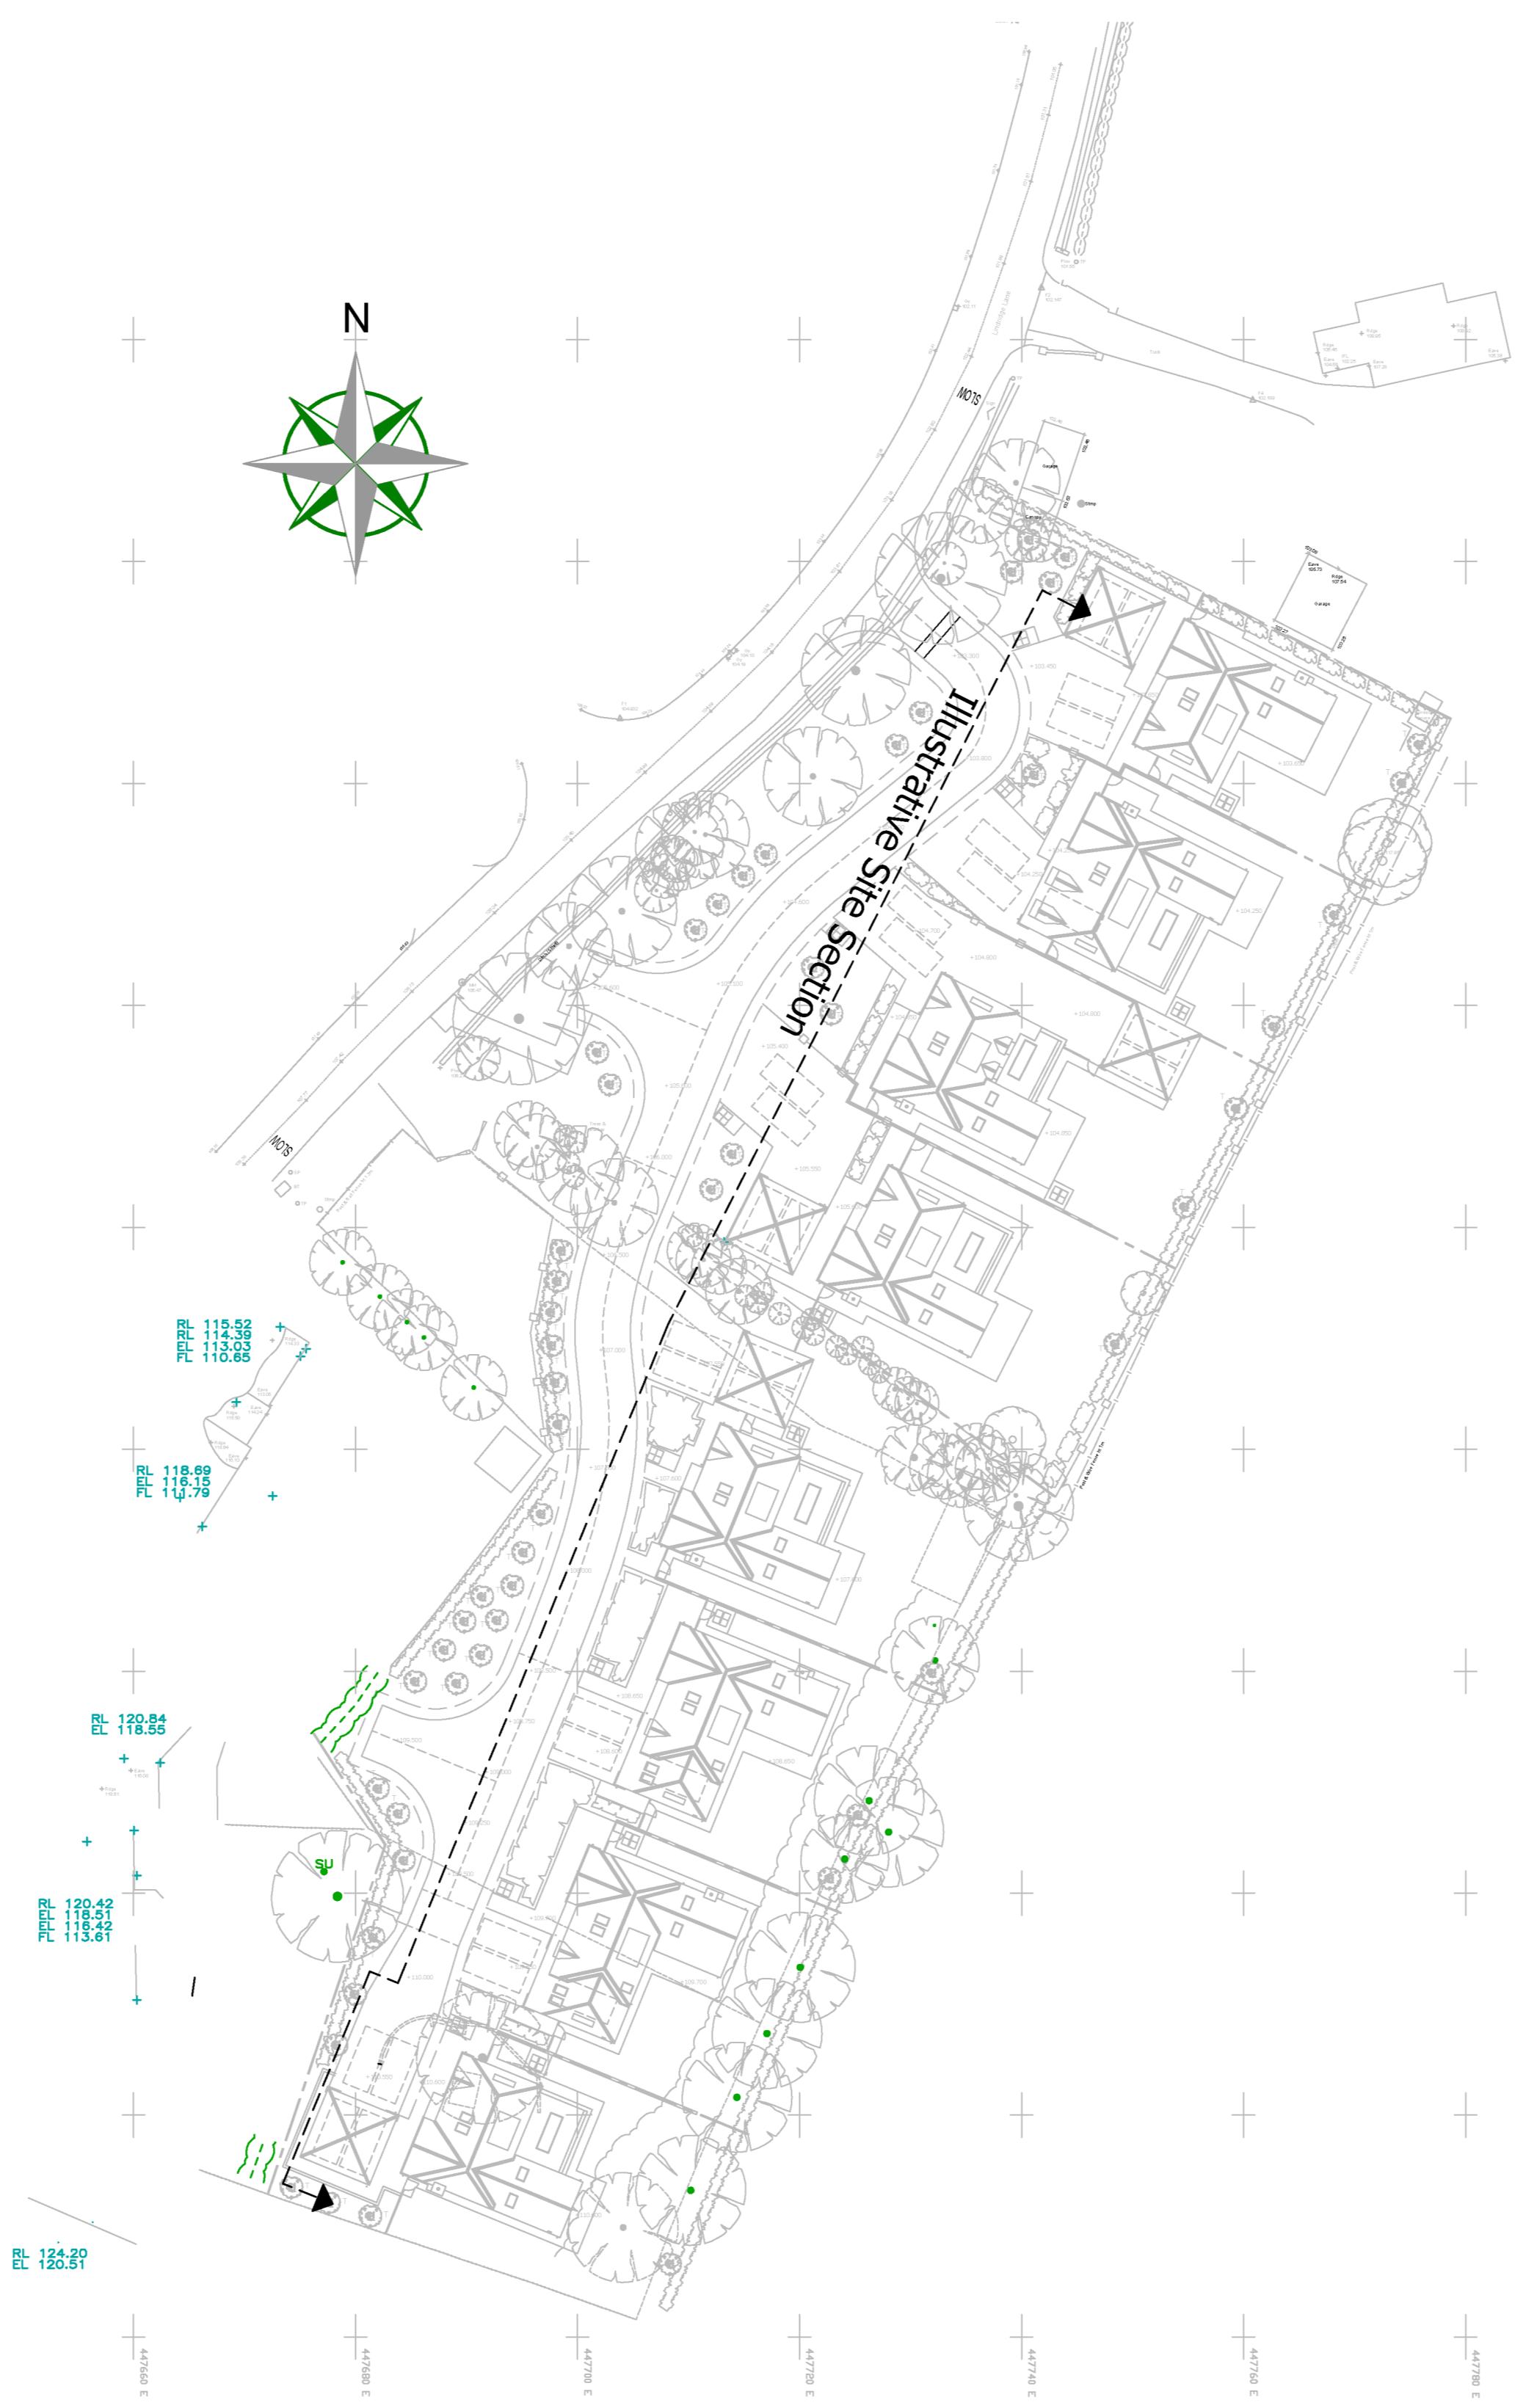

Site Layout - Illustrative  
 Scale 1:500

ILLUSTRATIVE SITE SECTION  
 PROPOSED DEVELOPMENT - LAND AT LINDRIDGE LANE - DESFORD - LEICESTERSHIRE

**R3 DESIGN DEVELOPMENTS LTD**  
 The Glasshouse, 9 Hallam Close, Littlethorpe, Leics. LE19 2LA  
 Company Reg. No. 7627656 Web: www.r3dd.com

Project Details
Proposed Development
Land at Lindridge Lane
Desford
Leicestershire
Drawing Title
Illustrative Site Section
Client Details
XL Designs (Midlands) Ltd
Drawing No.
25.330.SS C
Date
Nov 2025
Drawn by
R3D
Scale (A4 Size)
1:200 1:500 1:200
Checked by
R3D

