


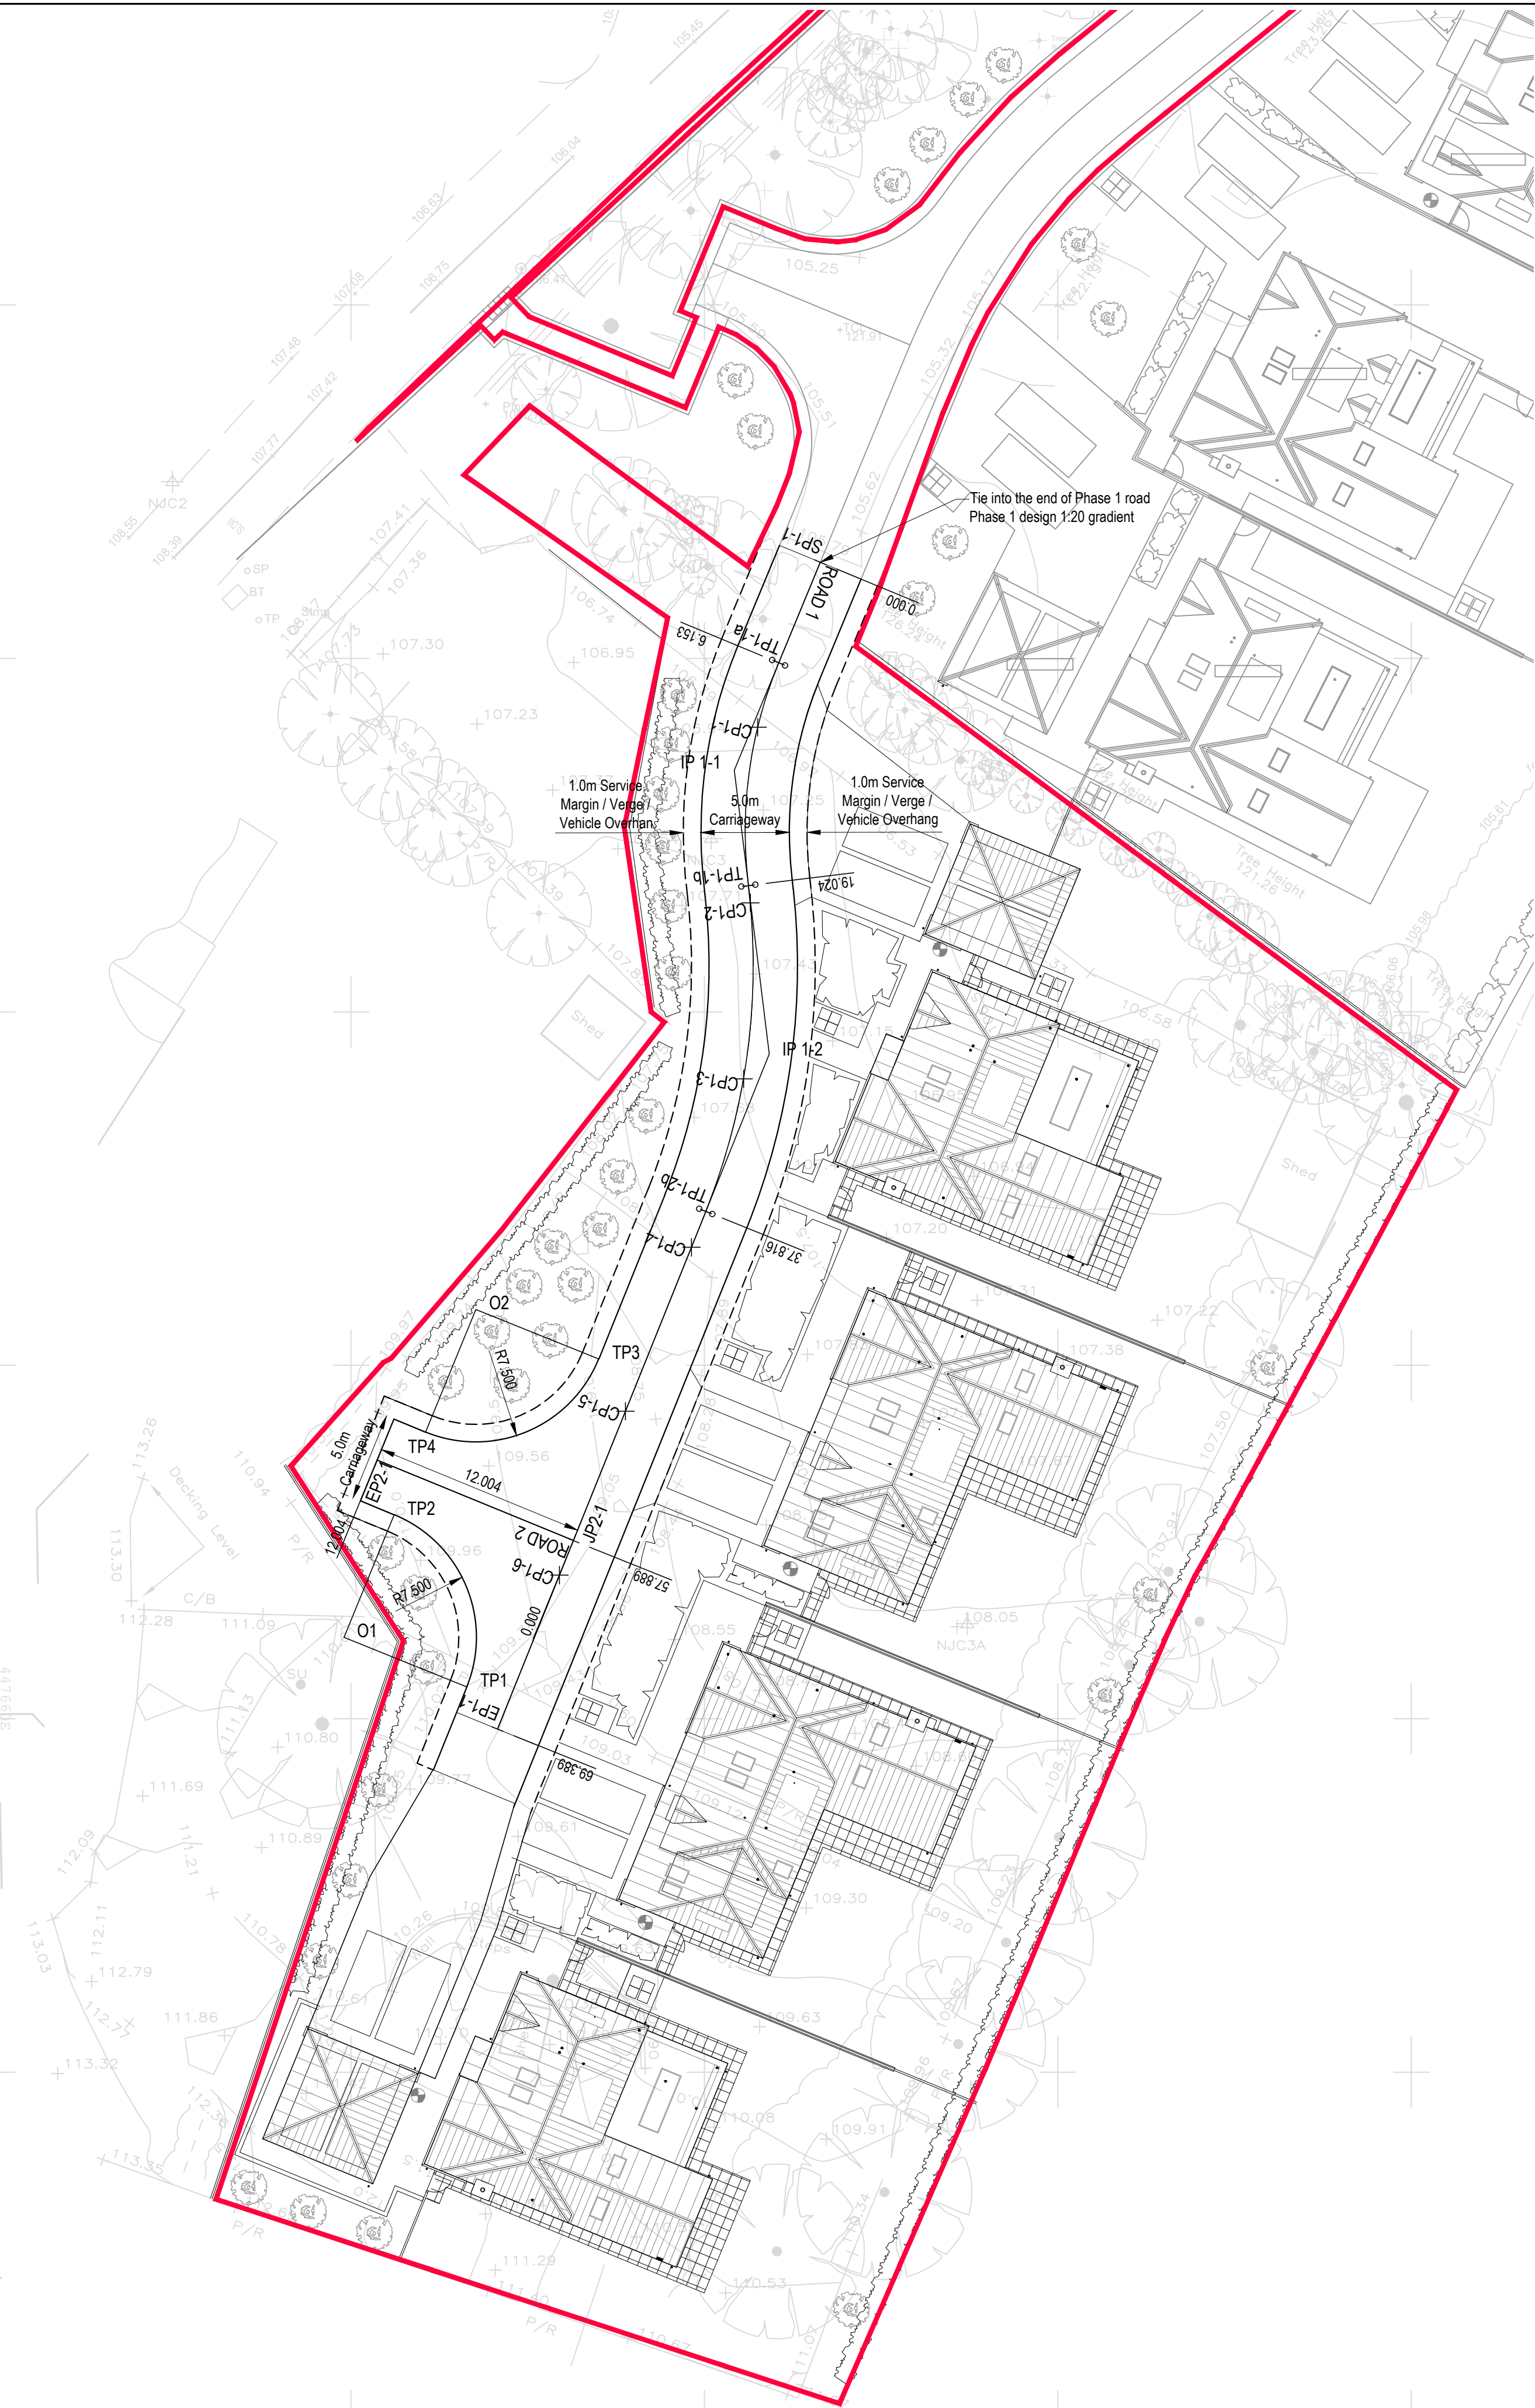

ALIGNMENT ROAD 1										
LOCATION	CHAINAGE	EASTING	NORTHING	LEVEL	RADIUS	BEARING	ANGLE	ARC LENGTH	TANL	
SP1-1	0.000	447706.559	303885.439	106.000		202.47759				
TP1-1a	6.153	447704.206	303879.754	106.307		202.47759				
IP1-1		447701.690	303873.672		25.000		29.49831	12.871	6.582	
CP1-1	10.000	447703.014	303876.100	106.500						
TP1-1b	19.024	447702.495	303867.140	106.951		172.97828				
IP1-2		447703.666	303867.911		37.200		28.94407	18.752	9.601	
CP1-2	20.000	447702.801	303866.170	107.000						
CP1-3	30.000	447702.221	303866.207	107.500						
TP1-2b	37.816	447700.063	303846.704	107.891		201.92335				
CP1-4	40.000	447699.268	303846.675	108.000						
CP1-5	50.000	447695.534	303837.401	108.000						
CP1-6	60.000	447691.801	303828.124	109.000						
EP1-1	69.389	447688.295	303819.414	109.469		201.92335				

ALIGNMENT ROAD 2								
LOCATION	CHAINAGE	EASTING	NORTHING	RADIUS	BEARING	ANGLE	ARC LENGTH	TANL
JP2-1	0.000	447692.589	303830.082		292.30151			
EP2-1	12.004	447681.482	303834.638		292.30151			

JUNCTION DETAILS: ROAD 2 - ROAD 1 LH Side				
Curve 1	E	N	Level	Radius
Centre O1:	447679.603	303824.600	7.500	
Start TP1:	447686.560	303821.800	108.453	
End TP2:	447682.449	303831.539	109.255	

JUNCTION DETAILS: ROAD 2 - ROAD 1 RH Side				
Curve 2	E	N	Level	Radius
Centre O2:	447687.070	303843.154	7.500	
Start TP3:	447694.029	303840.354	108.453	
End TP4:	447684.224	303836.215	109.397	

CDM Regulations:
The reader is notified that CDM regulations may apply to the contract, and that appropriate Health & Safety Risk Assessments and Method Statements will be needed to comply with the Regulations where applicable.

It is the Client's responsibility to make suitable arrangements for managing their project, enabling those carrying it out to manage health and safety risks in a proportionate way.

It is the Client's responsibility in appointing (IN WRITING) as soon as possible, appropriately experienced Contractors and Designers to the project (Including the Principal Designer and Principal Contractor) to carry out tasks as required under the Contract.

Further guidance on CDM Regulations can be obtained from the Health & Safety Executives website: www.hse.gov.uk/cis41.pdf.

Notes:

P01	18/11/25	Preliminary Issue	CLN
Rev:	Date:	Comments:	By:

GMB

Consultancy

Structural
Engineering
Consultants

GMB Consultancy
16 Commerce Square, Lace Market
Nottingham, NG1 1HS
+44 (0) 7341 220346
gmb@gmbconsultancy.co.uk gmbconsultancy.co.uk

Client:
XL DESIGNS (MIDLANDS) LTD

Project:
**LAND AT LINDRIDGE LANE
DESFORD, LEICESTERSHIRE**

Title:
HORIZONTAL ALIGN & SETTING OUT

Sheet Size: A1	Status: PRELIMINARY	Date: 18.11.25
Drawn By: CN	Checked By: GMB	Scale: 1:250

Drawing No: 25808-GMB-XX-XX-DR-C-0130	Revision: P01
---	-------------------------

This drawing contains confidential information of GMB Consultancy ("The Company") and the copyright, design right and/or other intellectual property rights in the drawing belong to The Company. All rights conferred by the law and by virtue of international copyright and other conventions are recovered to the company. This drawing and the information contained therein or any part thereof must not be reproduced, disclosed or used for purposes other than those for which prior written consent of The Company has been given.