


CHAINAGE	0.000	6.153	10.000	19.024	20.000	30.000	37.816	40.000	50.000	57.889	60.000	68.389
EXISTING GROUND LEVEL	105.790		106.865		107.388		107.916		108.865		109.296	109.532
ALIGNMENT LEVEL	106.000		106.500		107.000		107.500		108.000		108.500	109.489
VERTICAL ALIGNMENT	G= 5.000% 1: 20.0											
HORIZONTAL ALIGNMENT	R= 25.000      R= 37.200											
LEFT HAND CHANNEL	105.537	106.187	106.437	106.697	106.937	107.187	107.437	107.687	107.937	108.187	108.437	108.687
RIGHT HAND CHANNEL	105.537	106.218	106.500	106.781	107.062	107.312	107.562	107.812	108.062	108.312	108.562	108.812

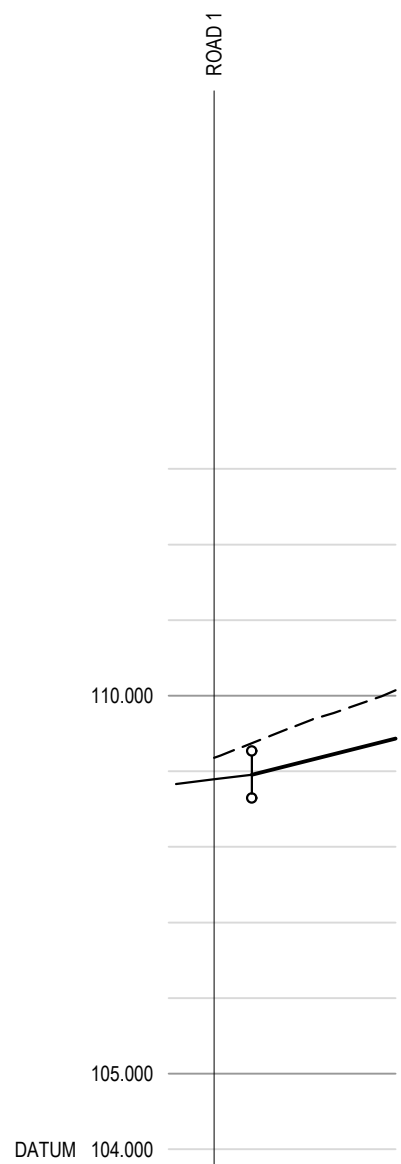

CHAINAGE	0.000	2.900	9.934	12.004
EXISTING GROUND LEVEL	109.178		109.916	110.074
ALIGNMENT LEVEL	108.986		109.331	109.431
VERTICAL ALIGNMENT	G= 5.000% 1: 20.0			
HORIZONTAL ALIGNMENT				
LEFT HAND CHANNEL			109.265	109.361
RIGHT HAND CHANNEL			109.597	109.694

CDM Regulations:  
The reader is notified that CDM regulations may apply to the contract, and that appropriate Health & Safety Risk Assessments and Method Statements will be needed to comply with the Regulations where applicable.

It is the Client's responsibility to make suitable arrangements for managing their project, enabling those carrying it out to manage health and safety risks in a proportionate way.

It is the Client's responsibility in appointing (IN WRITING) as soon as possible, appropriately experienced Contractors and Designers to the project (Including the Principal Designer and Principal Contractor) to carry out tasks as required under the Contract.

Further guidance on CDM Regulations can be obtained from the Health & Safety Executives website: [www.hse.gov.uk/cis41.pdf](http://www.hse.gov.uk/cis41.pdf).

Notes:

P01	20/11/25	Preliminary Issue	CLN
Rev:	Date:	Comments:	By:



GMB Consultancy  
16 Commerce Square, Lace Market  
Nottingham, NG1 1HS  
+44 (0) 7341 220346  
[gmb@gmbconsultancy.co.uk](mailto:gmb@gmbconsultancy.co.uk)      [gmbconsultancy.co.uk](http://gmbconsultancy.co.uk)

Client:  
XL DESIGNS (MIDLANDS) LTD

Project:  
LAND AT LINDRIDGE LANE  
DESFORD, LEICESTERSHIRE

Title:  
LONGITUDINAL SECTIONS

Sheet Size: A1	Status: PRELIMINARY	Date: 20.11.25
Drawn By: CN	Checked By: GMB	Scale: 1:100h 1:500v

Drawing No: 25808-GMB-XX-XX-DR-C-0131	Revision: P01
--	------------------

This drawing contains confidential information of GMB Consultancy. ("The Company") and the copyright, design right and/or other intellectual property rights in the drawing belong to The Company. All rights conferred by the law and by virtue of international copyright and other conventions are recovered to the company. This drawing and the information contained therein or any part thereof must not be reproduced, disclosed or used for purposes other than those for which prior written consent of The Company has been given.