


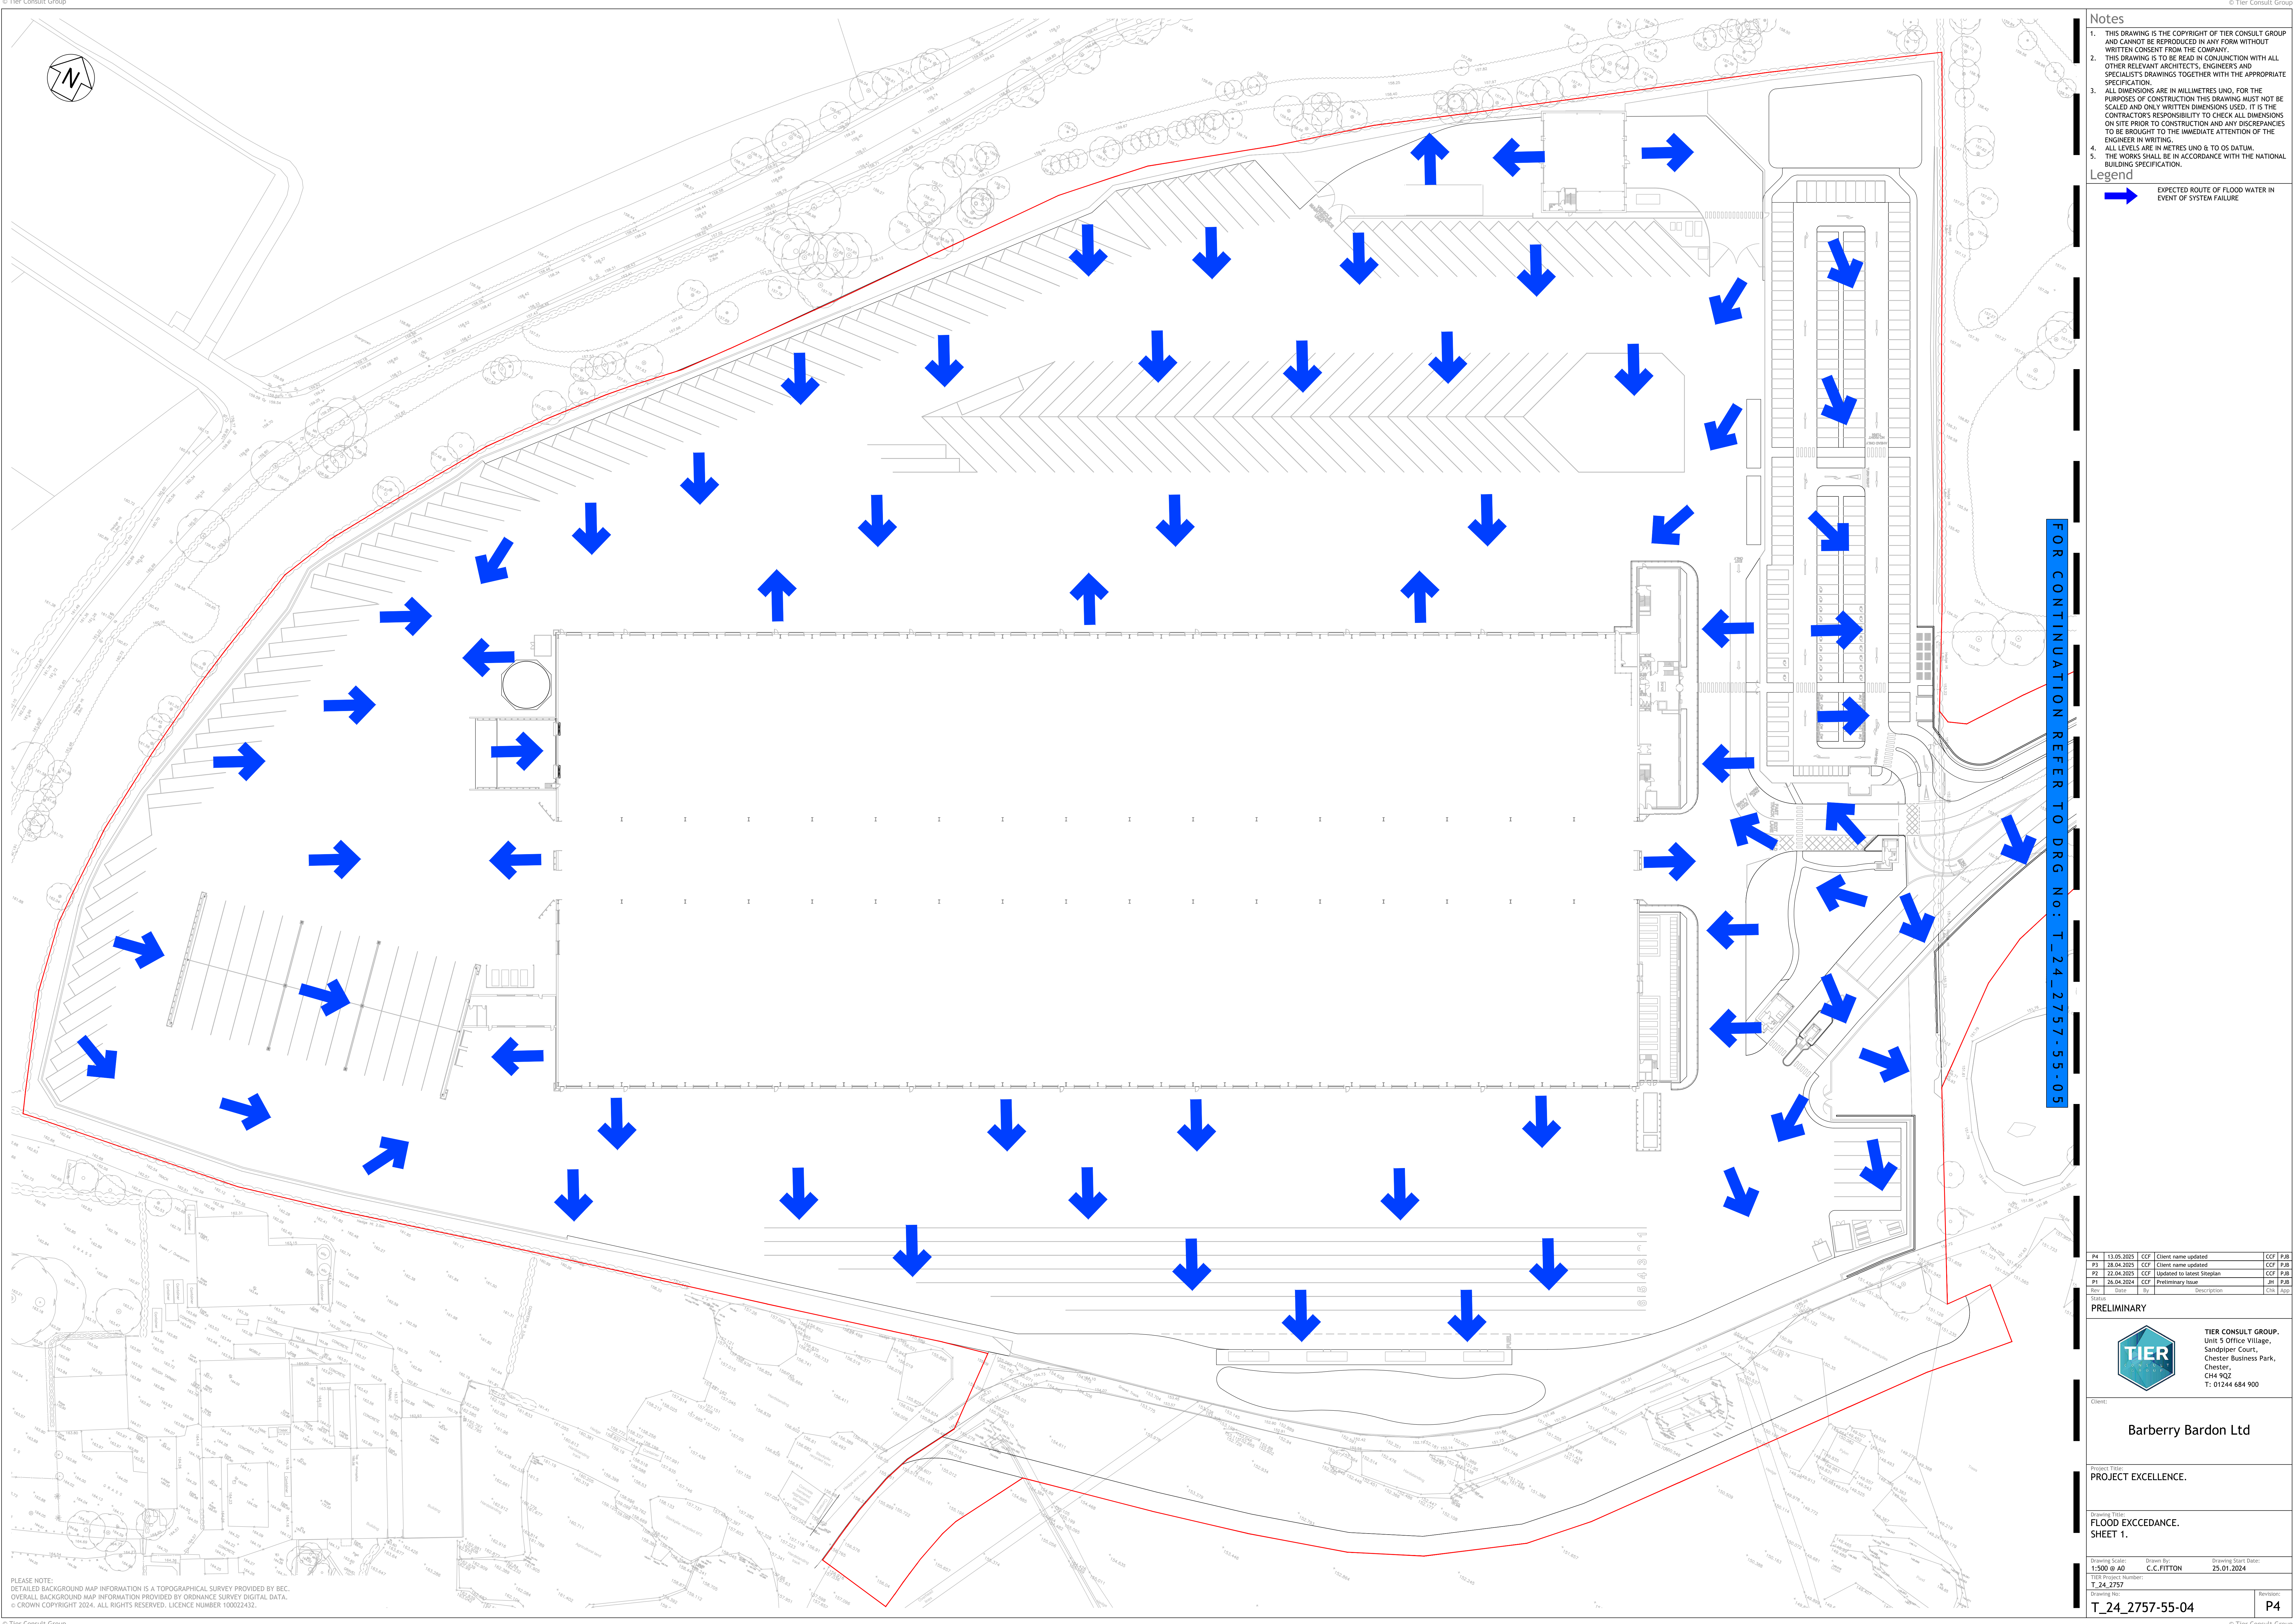

- Notes
1. THIS DRAWING IS THE COPYRIGHT OF TIER CONSULT GROUP AND CANNOT BE REPRODUCED IN ANY FORM WITHOUT WRITTEN CONSENT FROM THE COMPANY.
 2. THIS DRAWING IS TO BE READ IN CONJUNCTION WITH ALL OTHER RELEVANT ARCHITECT'S, ENGINEERS AND SPECIALIST'S DRAWINGS TOGETHER WITH THE APPROPRIATE SPECIFICATION.
 3. ALL DIMENSIONS ARE IN MILLIMETRES UNDO, FOR THE PURPOSES OF CONSTRUCTION THIS DRAWING MUST NOT BE SCALED AND ONLY WRITTEN DIMENSIONS USED. IT IS THE CONTRACTOR'S RESPONSIBILITY TO CHECK ALL DIMENSIONS ON SITE PRIOR TO CONSTRUCTION AND ANY DISCREPANCIES TO BE BROUGHT TO THE IMMEDIATE ATTENTION OF THE ENGINEER IN WRITING.
 4. ALL LEVELS ARE IN METRES UNDO & TO OS DATUM.
 5. THE WORKS SHALL BE IN ACCORDANCE WITH THE NATIONAL BUILDING SPECIFICATION.

Legend

→ EXPECTED ROUTE OF FLOOD WATER IN EVENT OF SYSTEM FAILURE

FOR CONTINUATION REFER TO DRG No: T_24_2757-55-05

P4	13.05.2025	CCP	Client name updated	CCP	PJB
P3	28.04.2025	CCP	Client name updated	CCP	PJB
P2	25.04.2025	CCP	Updated to latest design	CCP	PJB
P1	26.04.2024	CCP	Preliminary Issue	JH	PJB
Rev	Date	By	Description	Chk	App

PRELIMINARY



TIER CONSULT GROUP.
Unit 5 Office Village,
Sandpiper Court,
Chester Business Park,
Chester,
CH4 9QZ
T: 01244 684 900

CLIENT:

Barberry Bardon Ltd

Project Title:

PROJECT EXCELLENCE.

Drawing Title:

FLOOD EXCCEDANCE.
SHEET 1.

Drawing Scale:	1:500 @ A0	Drawn By:	C.C.FITTON	Drawing Start Date:	25.01.2024
TIER Project Number:	T_24_2757	Drawing No:	T_24_2757-55-04	Revision:	P4