

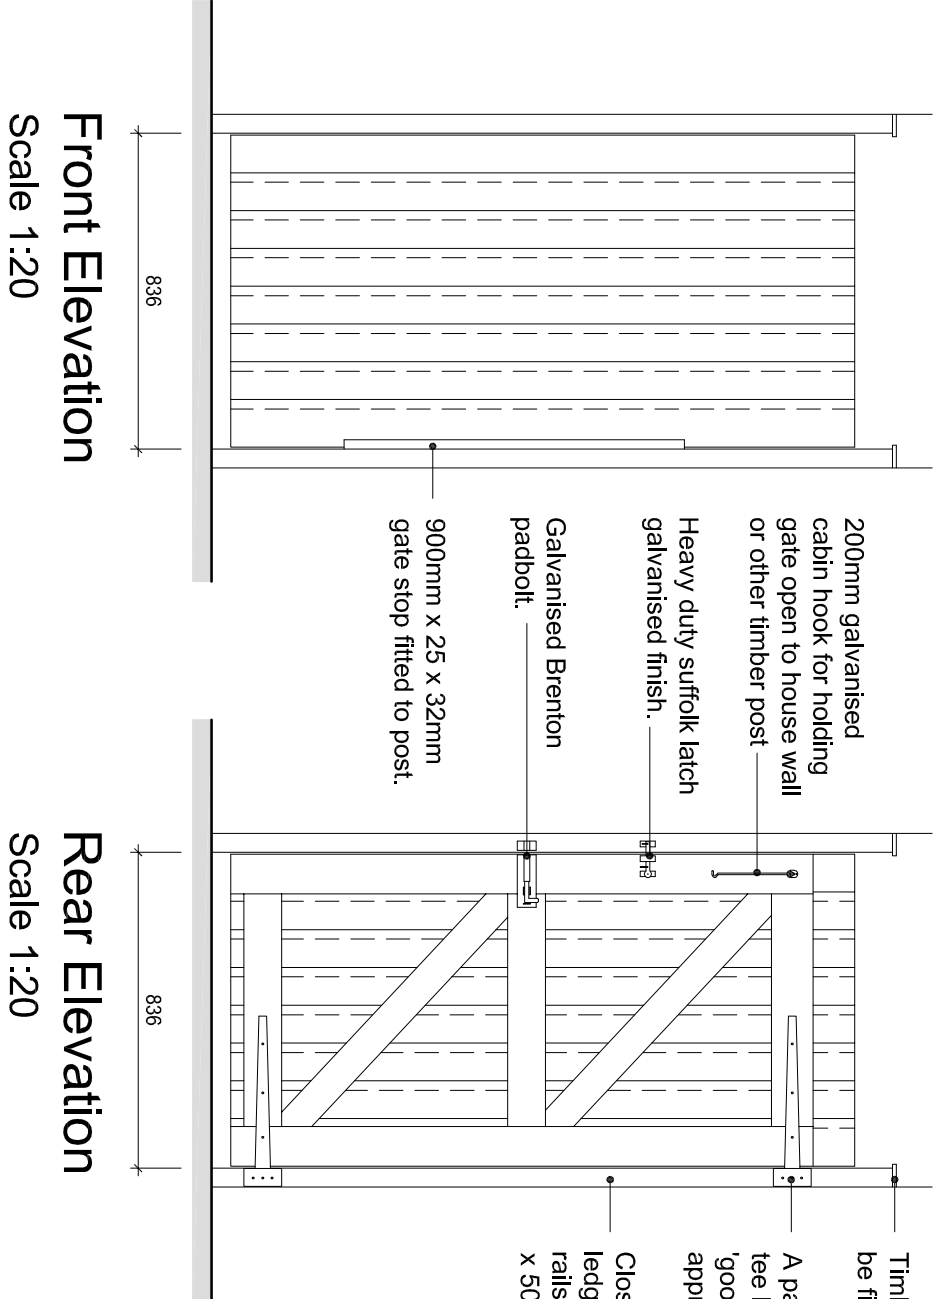
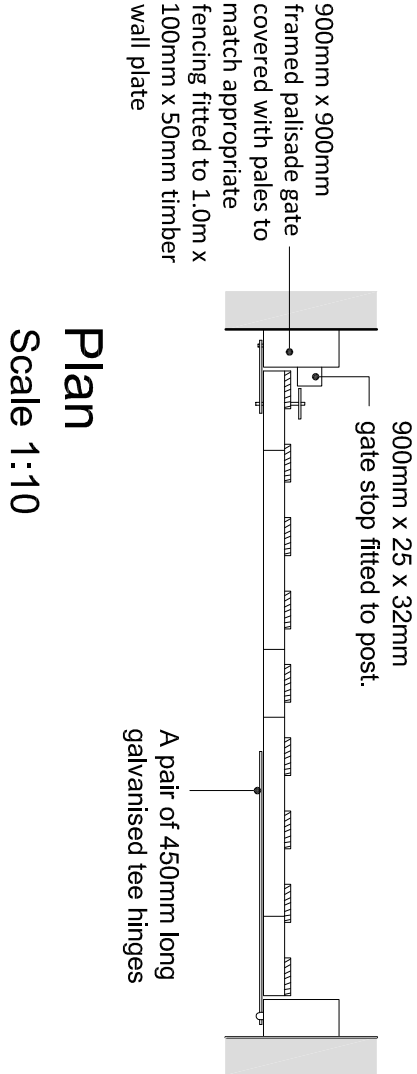


Close Board Gate

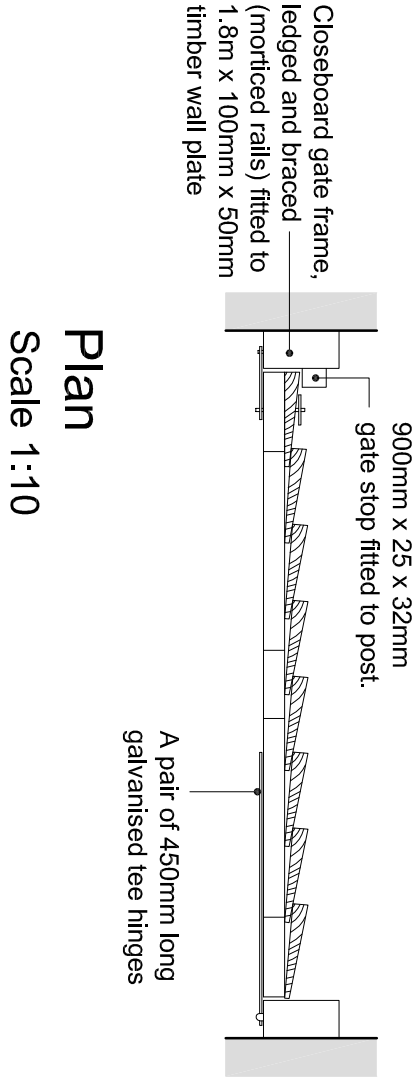

Palisade Gate

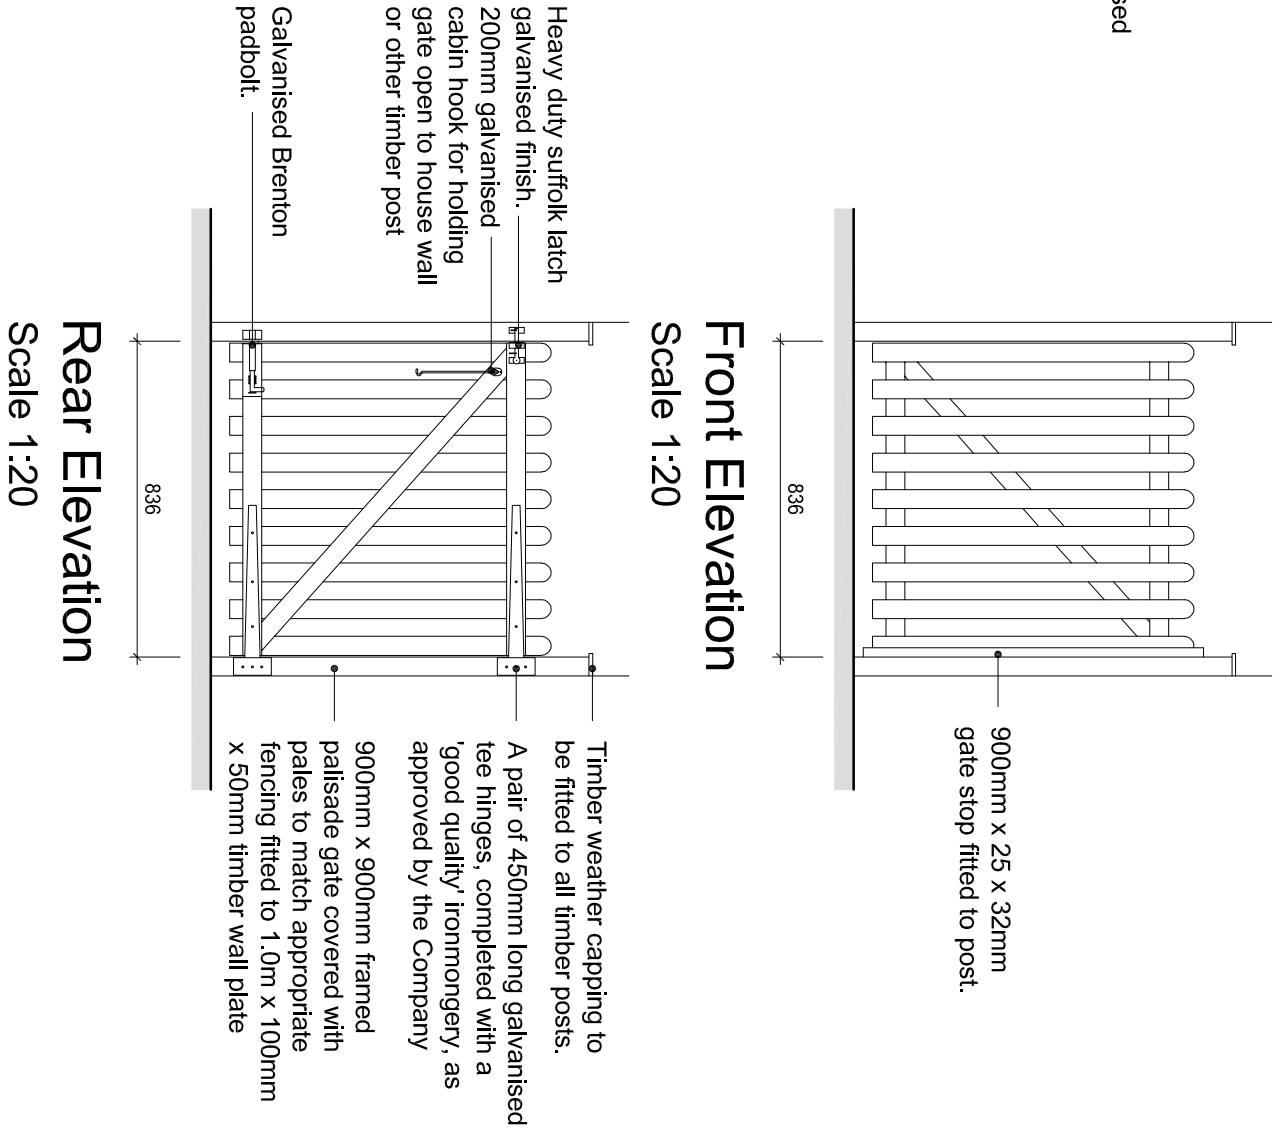

EXTERNAL REFERENCE :

Brand: BARRATT / DAVID WILSON HOMES Range: 2010 / 2016 & -5 / -7 Title: EXTERNAL GATE Detail No: DB-SD13- 014 Drawn: GDT Checked: GDT Scale: 1:10/1:20 Date: MAY 18	Rev: - Description: -	Date: -	BARRATT DEVELOPMENTS PLC DAVID WILSON HOMES
---	--------------------------	---------	---