



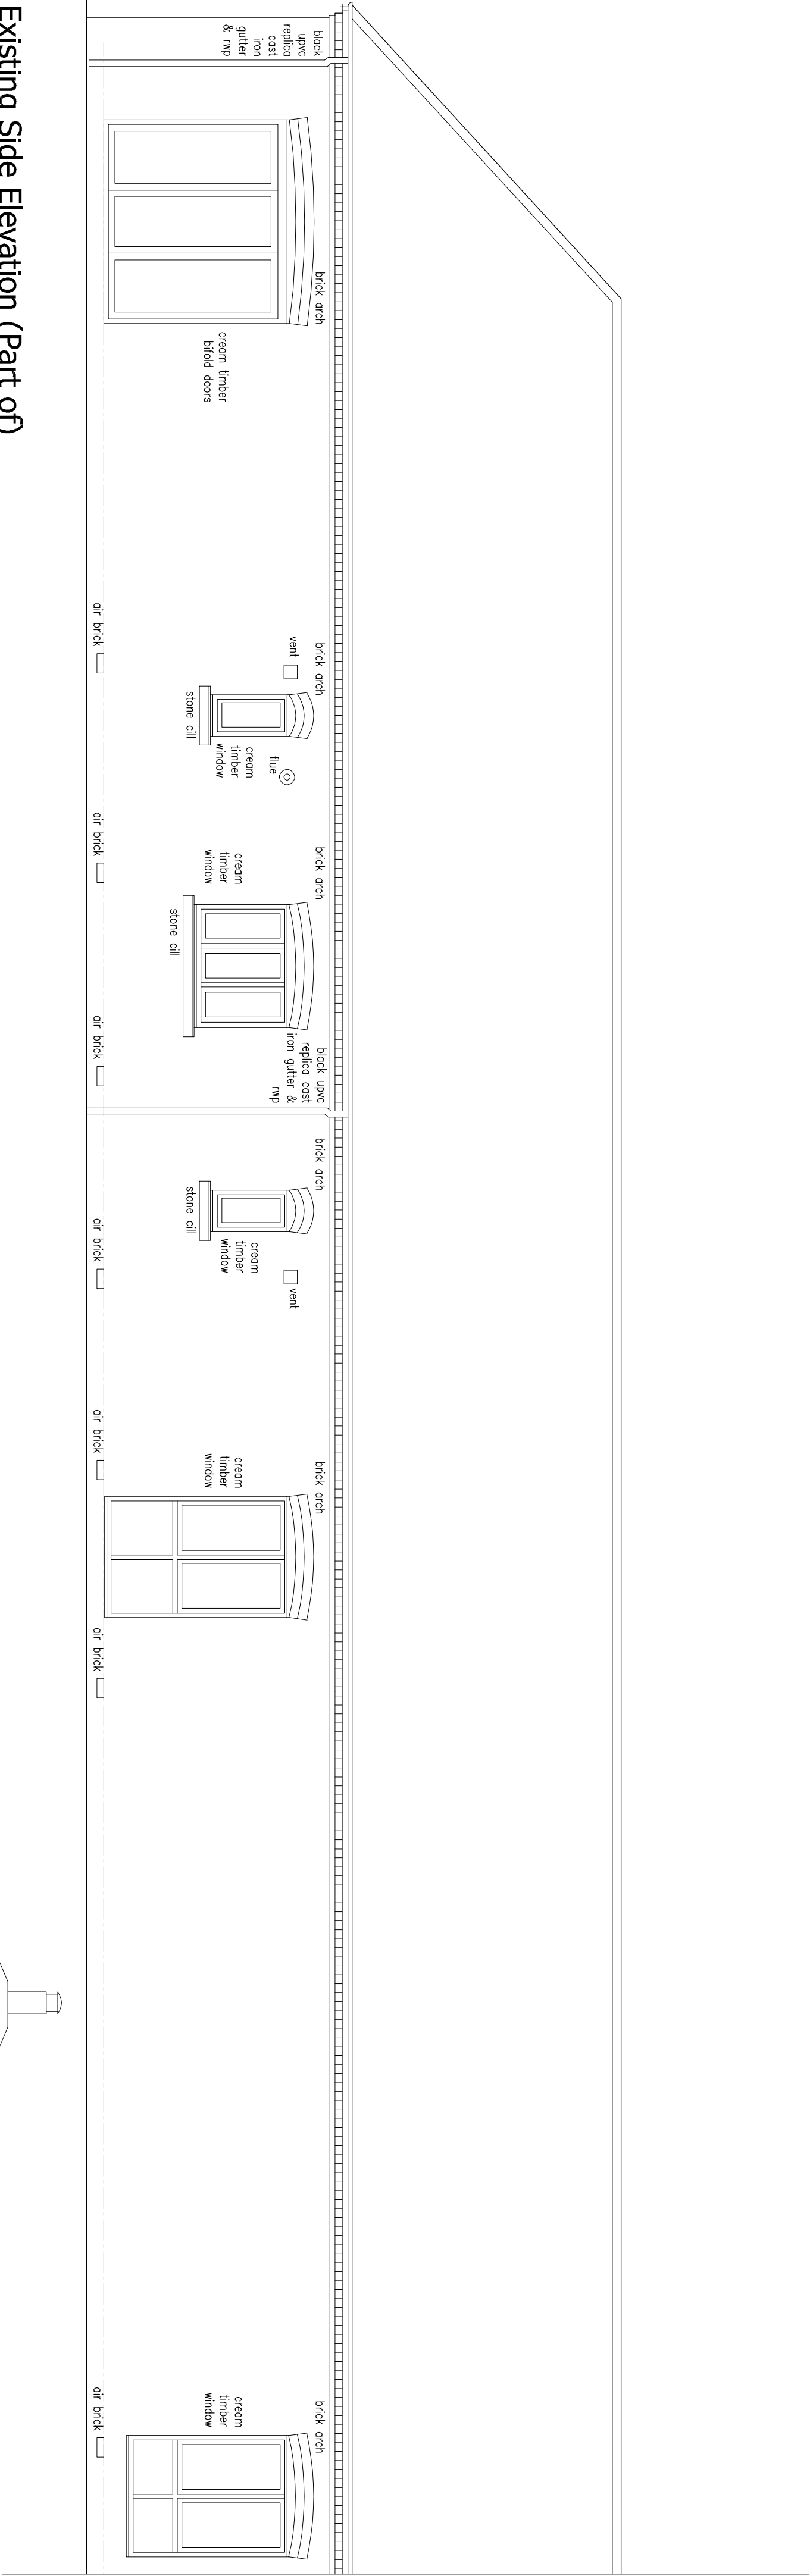


Existing Side Elevation (Part of)

Scale 1:50

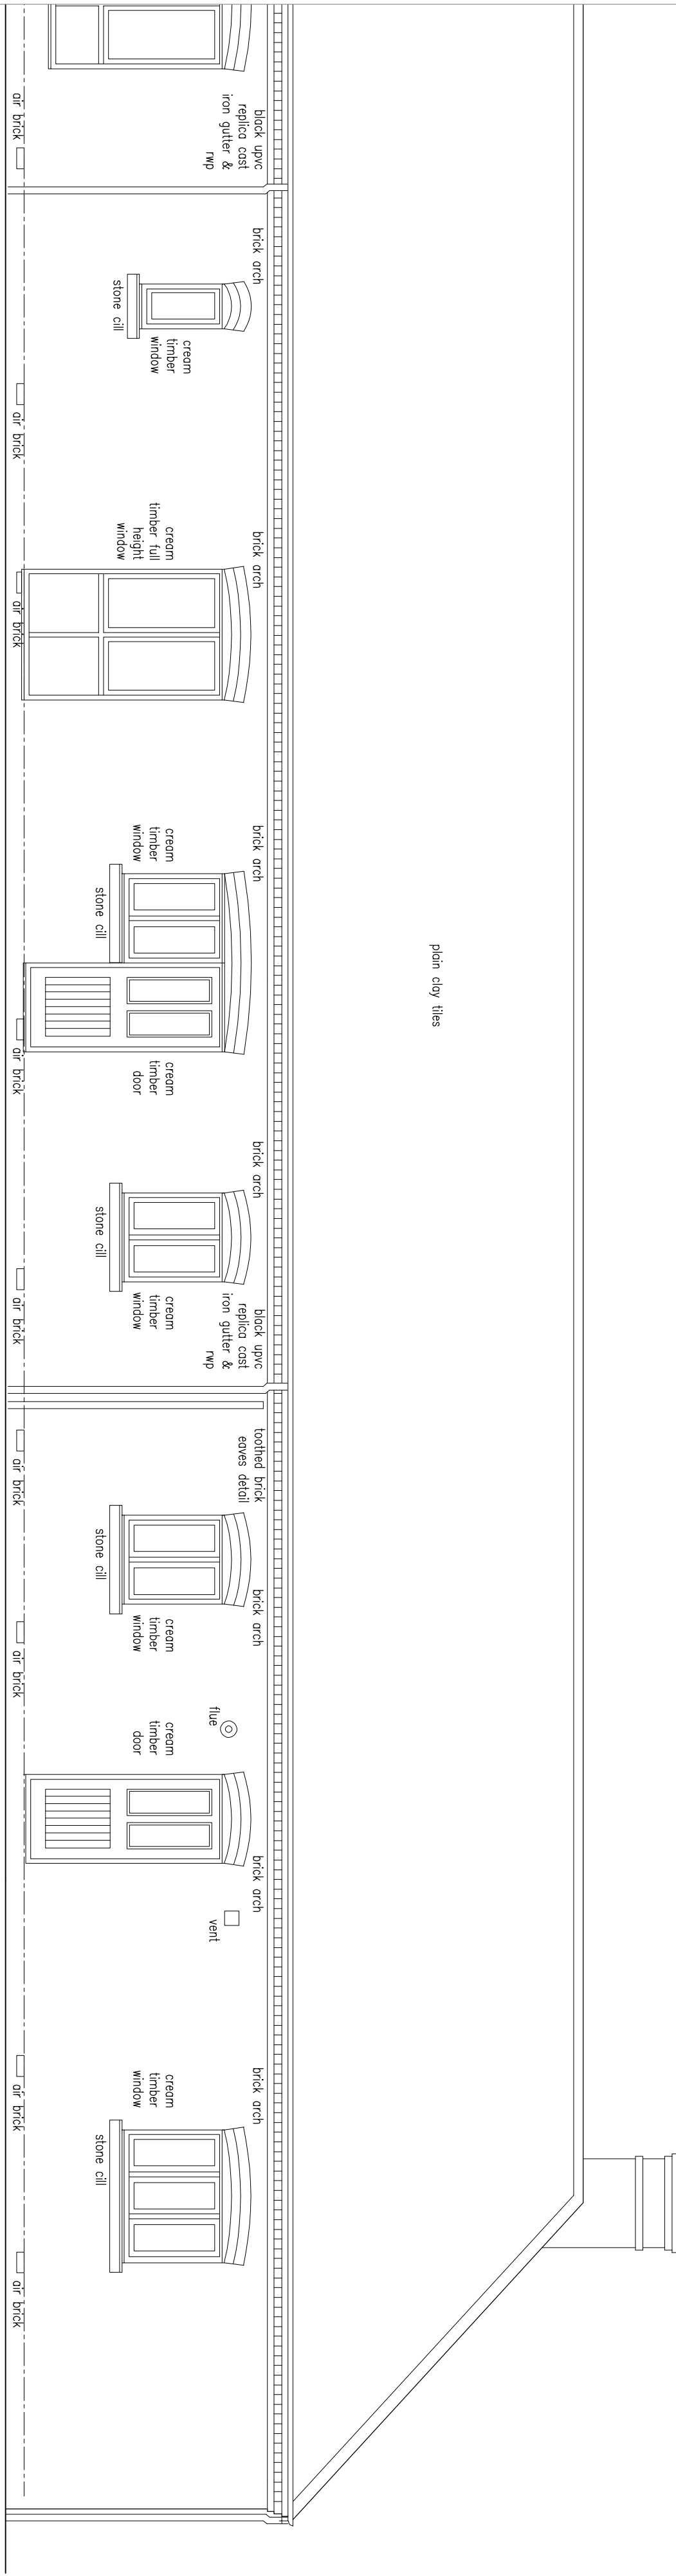


Existing Side Elevation (Part of)

Scale 1:50

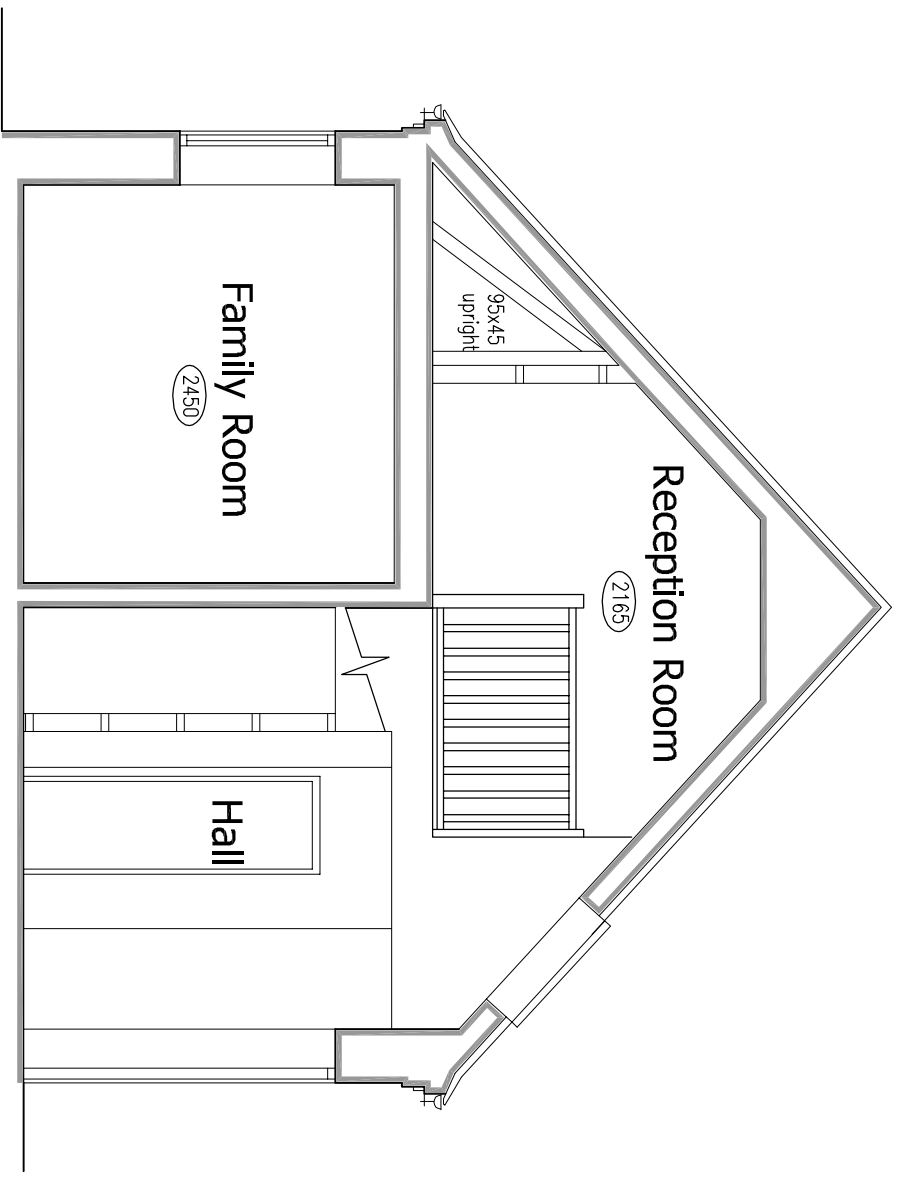

Existing A-A Section

Scale 1:50

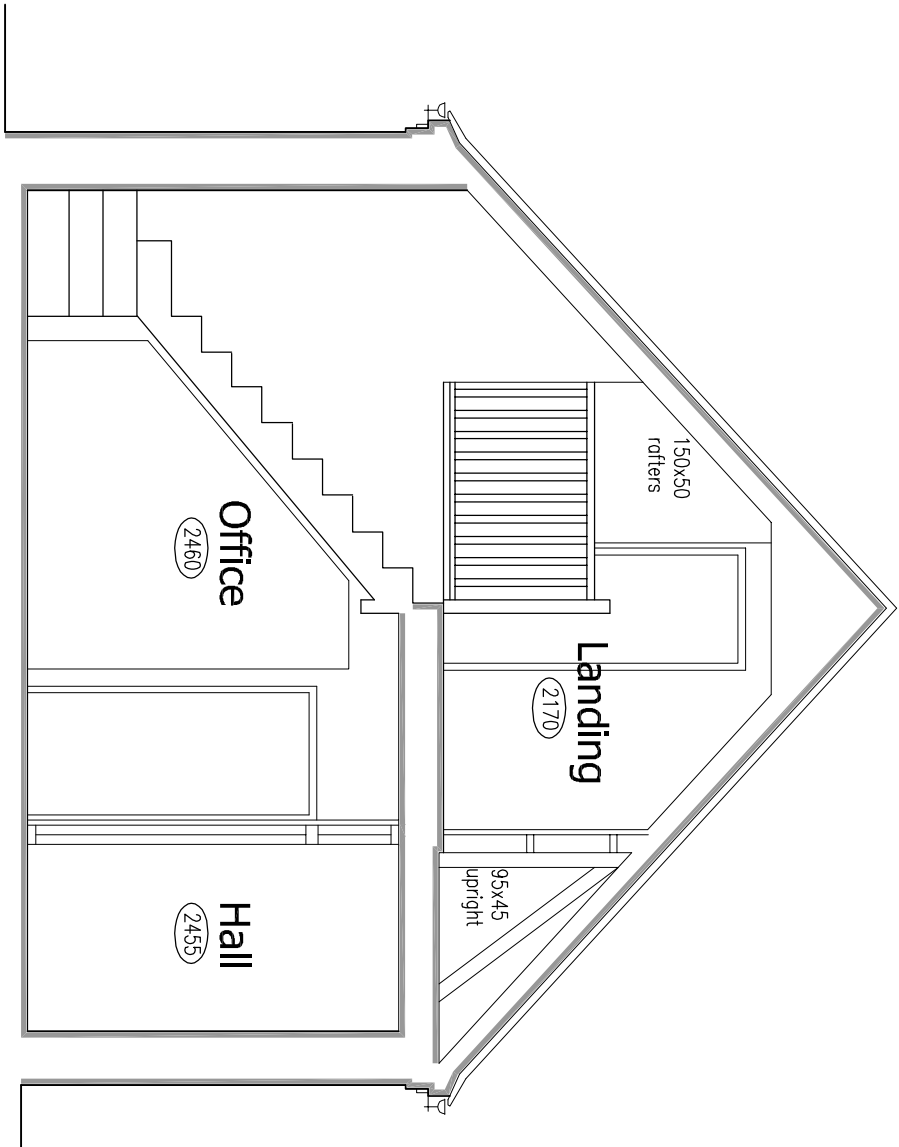

Existing B-B Section

Scale 1:50




Existing C-C Section

Scale 1:50

EXISTING DETAILS

No. 8 CADEBY COURT - SUTTON LANE - CADEBY - LEICESTERSHIRE

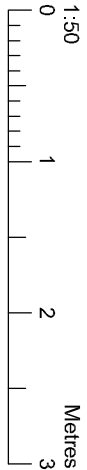

Revisions:

David Granger Architectural Design Ltd
The Old Cottage Hospital
Leicester Road
Aubrey Rd, Leicestershire
LE65 1DB
T 01530 560939
W www.davidgrangerdesign.com

Project

8 Cadeby Court
Sutton Lane
Cadeby
Leicestershire

Client

Mr & Mrs Cullen

Drawing

Existing Details

Sheet 4 of 5

Drawing Number 25.4586.04

Date: July 2025

Scale: As Shown Drawn By: LS Checked By: MP

Figured dimensions must be taken in preference to scaled dimensions and any discrepancies are to be referred to David Granger Architectural Design Limited. Contractors, subcontractors and suppliers must verify all dimensions on site before commencing work. David Granger Architectural Design Limited, Leicestershire. All rights reserved. Licence No. A810000449, Landmark Ref. LD08165 Company Reg. No. 5069572