


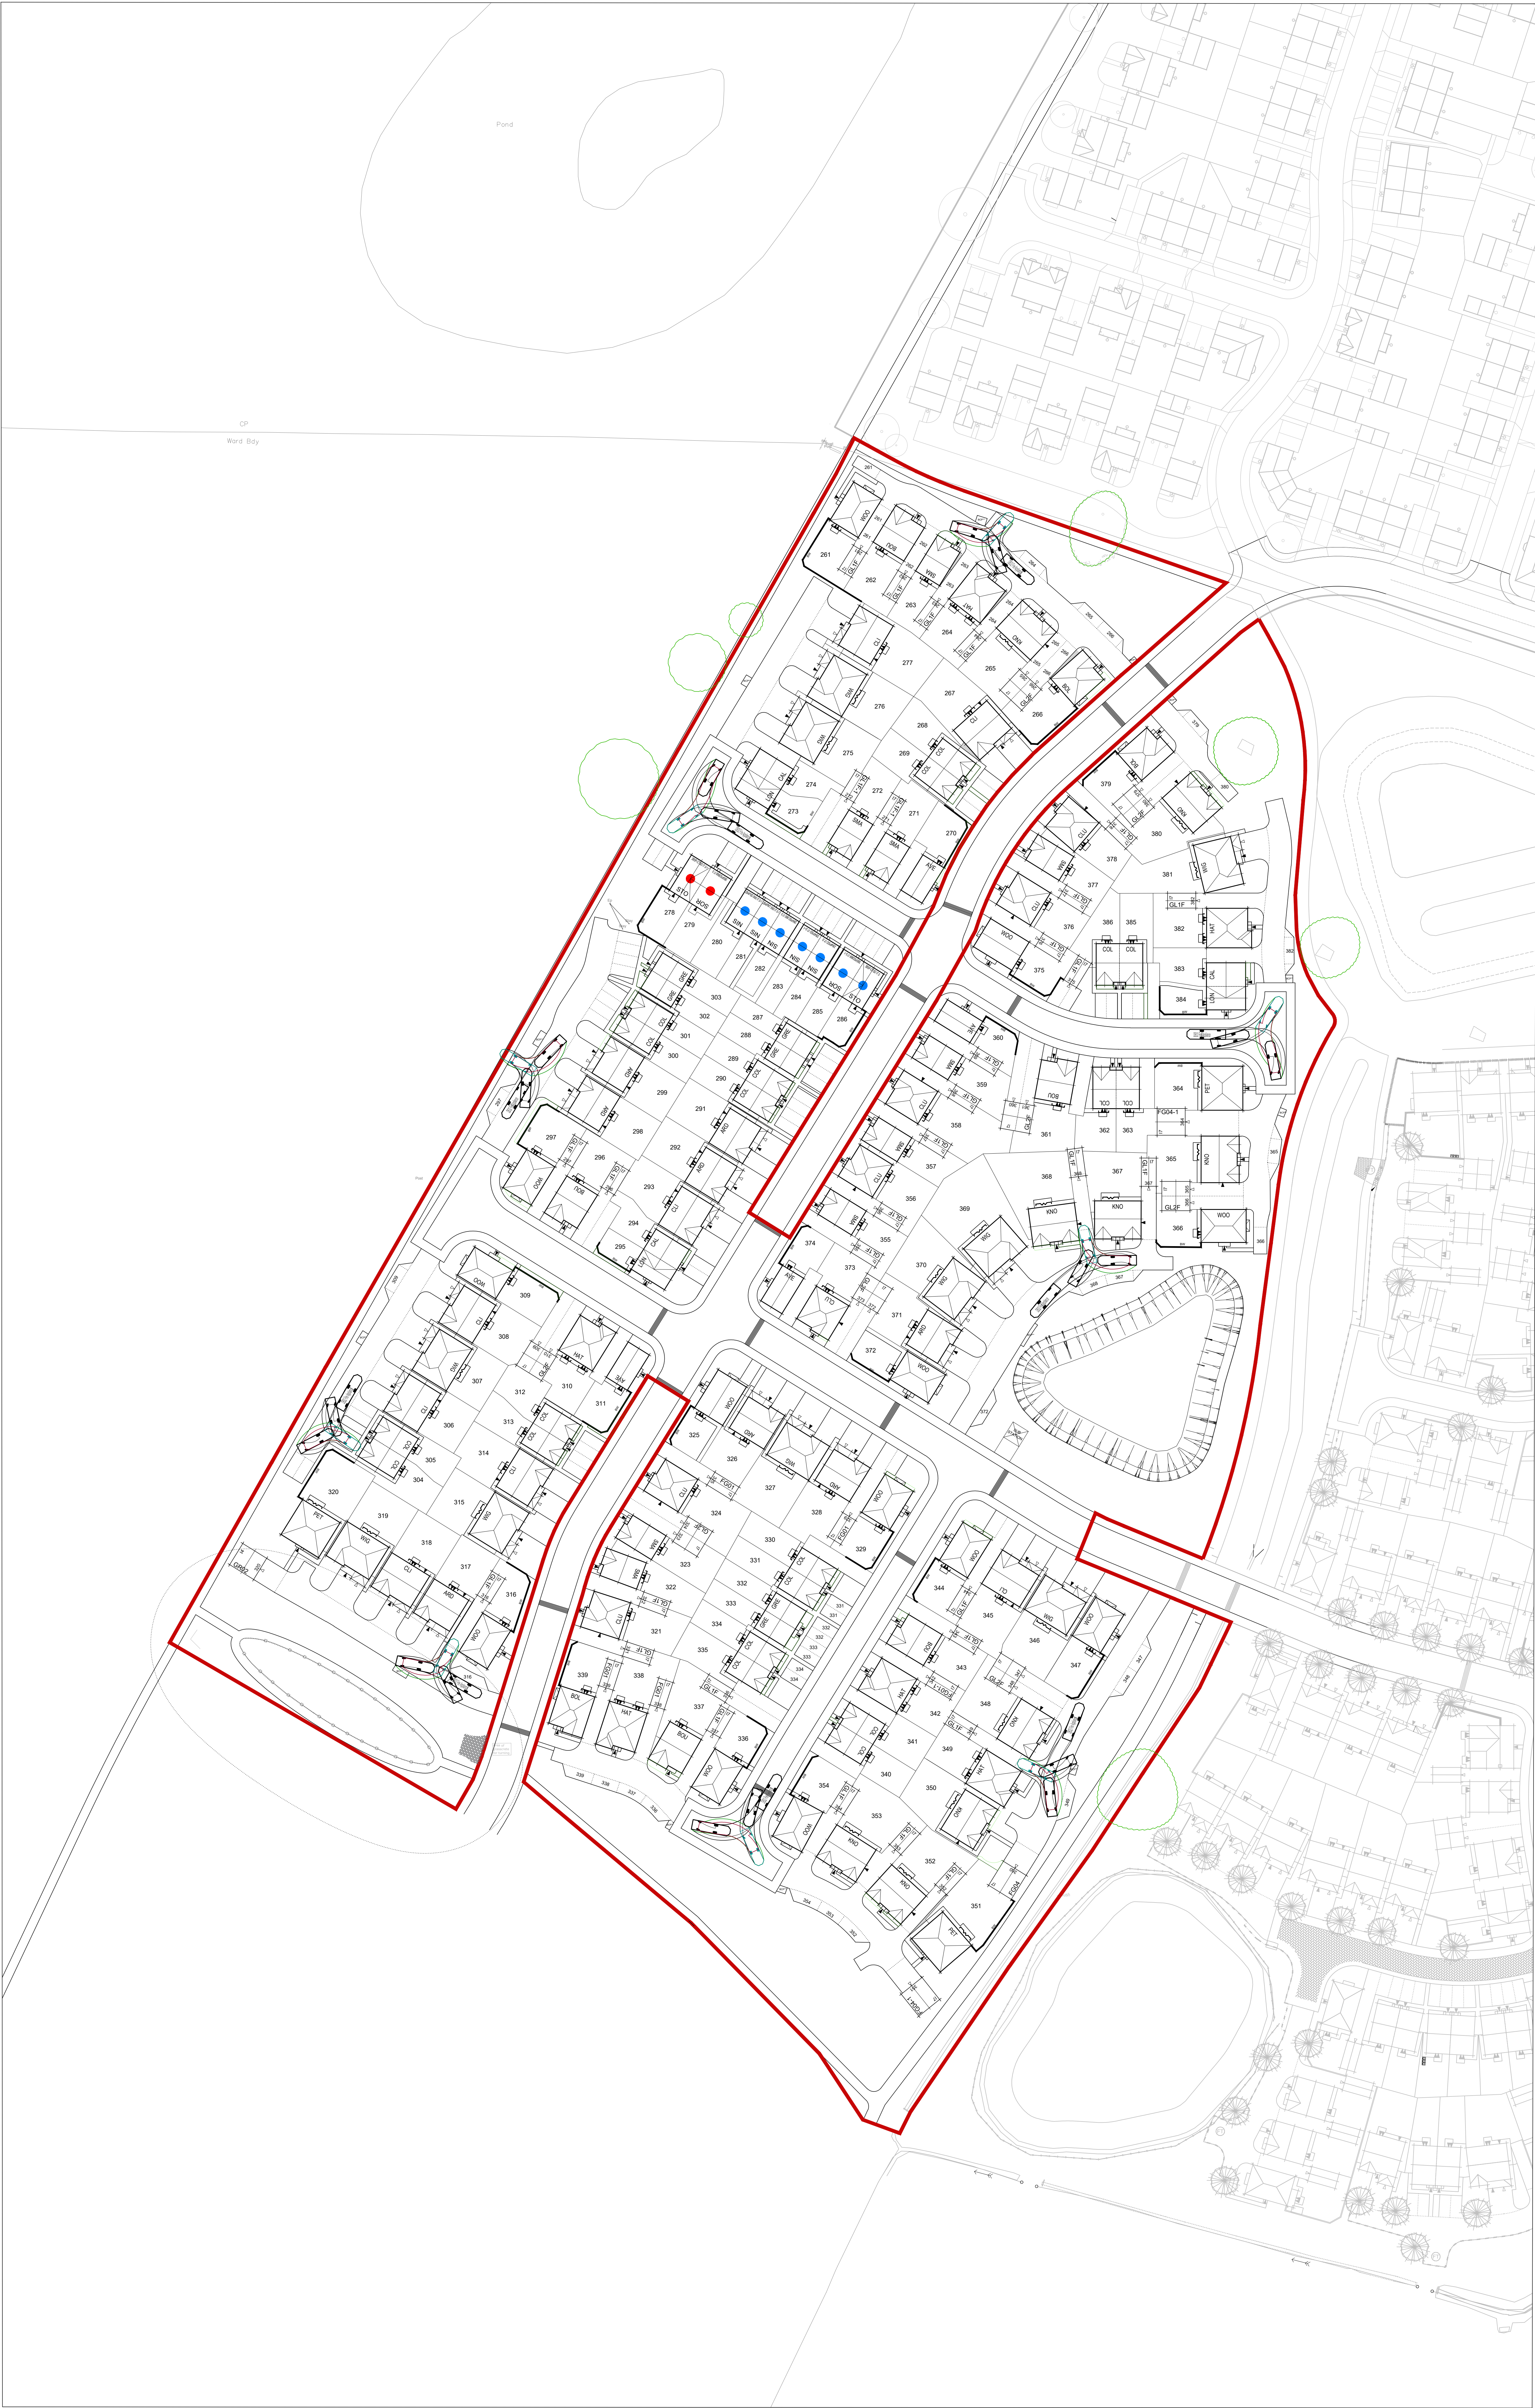

U.S. BLOOR SERVICES LIMITED
ASPER ROAD, WIDSBAY, SYDNEY, NSW 1570
TELEPHONE (0183) 27149 FACSIMILE (0183) 272000
E-MAIL: bloor@bloor.com.au
THIS DRAWING AND THE BUILDING WORKS DERIVED ARE THE COPYRIGHT OF U.S. BLOOR
SERVICES LIMITED AND MAY NOT BE REPRODUCED OR AMENDED EXCEPT BY WRITTEN
PERMISSION. NO LIABILITY WILL BE ACCEPTED FOR AMENDMENTS MADE BY OTHER
PERSONS.
DO NOT SCALE THIS DRAWING. USE FIGURED DIMENSIONS ONLY. IF IN DOUBT ASK.
THIS DRAWING IS TO BE READ IN CONJUNCTION WITH SEPARATE GROUP / SITE SPECIFIC
CONSTRUCTION NOTES AND MATERIALS SPECIFICATION.

Notes:

Revision			
A	Changed red line boundary to include raised table due to planning.	07.07.25	GK
B	Handled plots 315, 317, 318, 326, 327, 328, 365, 366, 367, 368, 369 at request of engineers to avoid retaining walls.	14.07.25	GK
C	Updated tracking on the turning heads.	31.10.25	GK
D	Updated site layout - brick walls adjusted and plots 335-337 moved.	04.11.25	AL
E	Updated site layout.	05.11.25	GK

**NORMANDY FIELDS
HINCKLEY
PHASE 7**

Fire Tracking

DATE: MAY 25
SCALE: 1:500 @ A0
DRAWN: AL
CHECKED: JE

Fitchett
by Bloor Homes

Drawing No. EM136-PD-050E

Hinckley - Phase 7

