


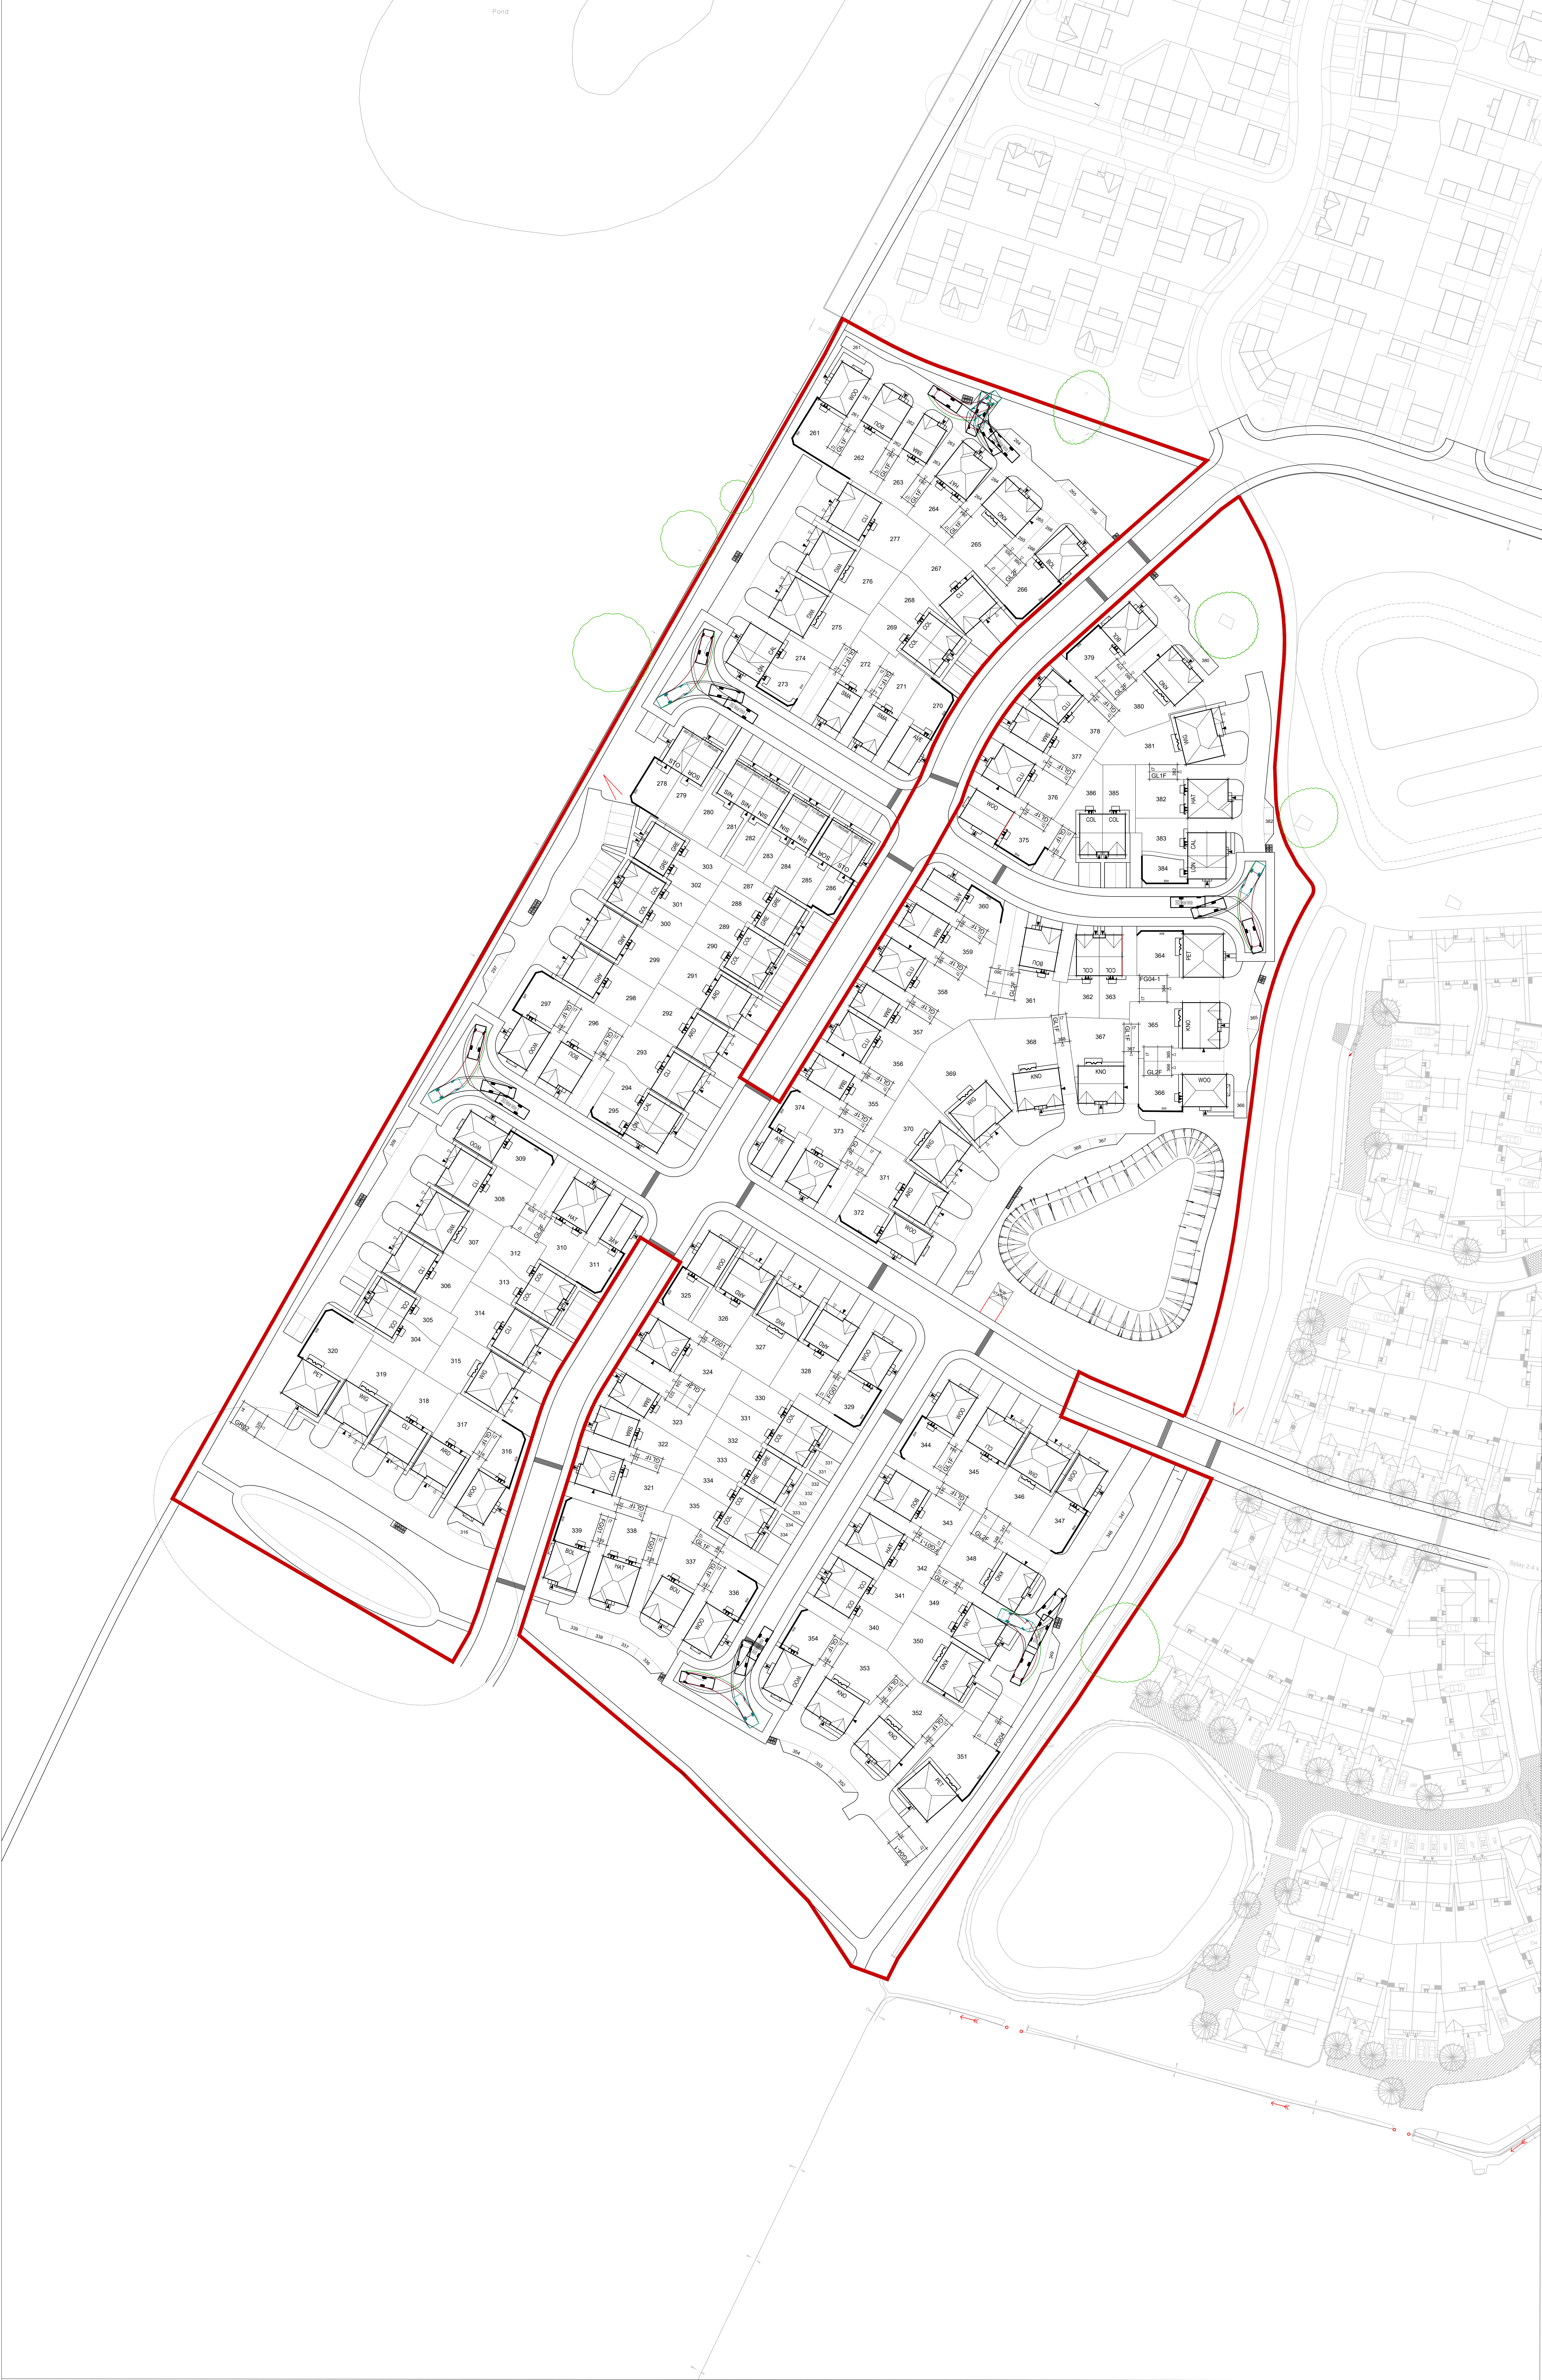

J.S BLOOR (SERVICES) LIMITED
HINCKLEY ROAD, HINCKLEY, LEICESTERSHIRE, LE11 1JH
TELEPHONE 01530 212121
FAX 01530 212122
E-MAIL info@jsbloor.co.uk
WEBSITE www.jsbloor.co.uk
THIS DRAWING AND THE BUILDING WORKS DEPICTED ARE THE COPYRIGHT OF J.S BLOOR
SERVICES LIMITED AND MAY NOT BE REPRODUCED OR AMENDED WITHOUT THE WRITTEN
PERMISSION. NO LIABILITY WILL BE ACCEPTED FOR AMENDMENTS MADE BY OTHER
PERSONS.
DO NOT SCALE THIS DRAWING. USE FIGURED DIMENSIONS ONLY. IF IN DOUBT ASK.
THIS DRAWING IS TO BE READ IN CONJUNCTION WITH SEPARATE GROUP 1 SITE SPECIFIC
CONSTRUCTION NOTES AND MATERIALS SPECIFICATION.

Notes.

7.9
2.4
3.1
0.35
2.4
6.0
9.625

D832 Refuse Vehicle
Overall Length 7.900m
Overall Width 2.400m
Overall Body Height 3.183m
Min Body Ground Clearance 0.358m
Max Track Width 2.400m
Lock to Lock Time 6.03s
Kerb to Kerb Turning Radius 9.625m

Revision.			
A	Changed red line boundary to include raised hedge due to planning.	07.07.25	GK
B	Handed plots 316, 317, 318, 326, 327, 328, 365, 366, 367, 368, 369 at request of engineers to avoid retaining walls.	14.07.25	GK
C	Tracking updated to latest layout.	03.10.25	AL
D	Latest layout added.	30.10.25	KW
E	Latest layout added, brick walls adjusted and plots 330-335 moved.	04.11.25	AL
F	Updated to the most recent site layout.	05.11.25	GK

NORMANDY FIELDS
HINCKLEY
PHASE 7
Refuse Tracking

DATE: MAY 25
SCALE: 1:500 @ A0
DRAWN: AL
CHECKED: JE

Fitchett
by Bloor Homes
Drawing No. EM136-PD-030F

Hinckley - Phase 7 (Refuse Tracking)

