


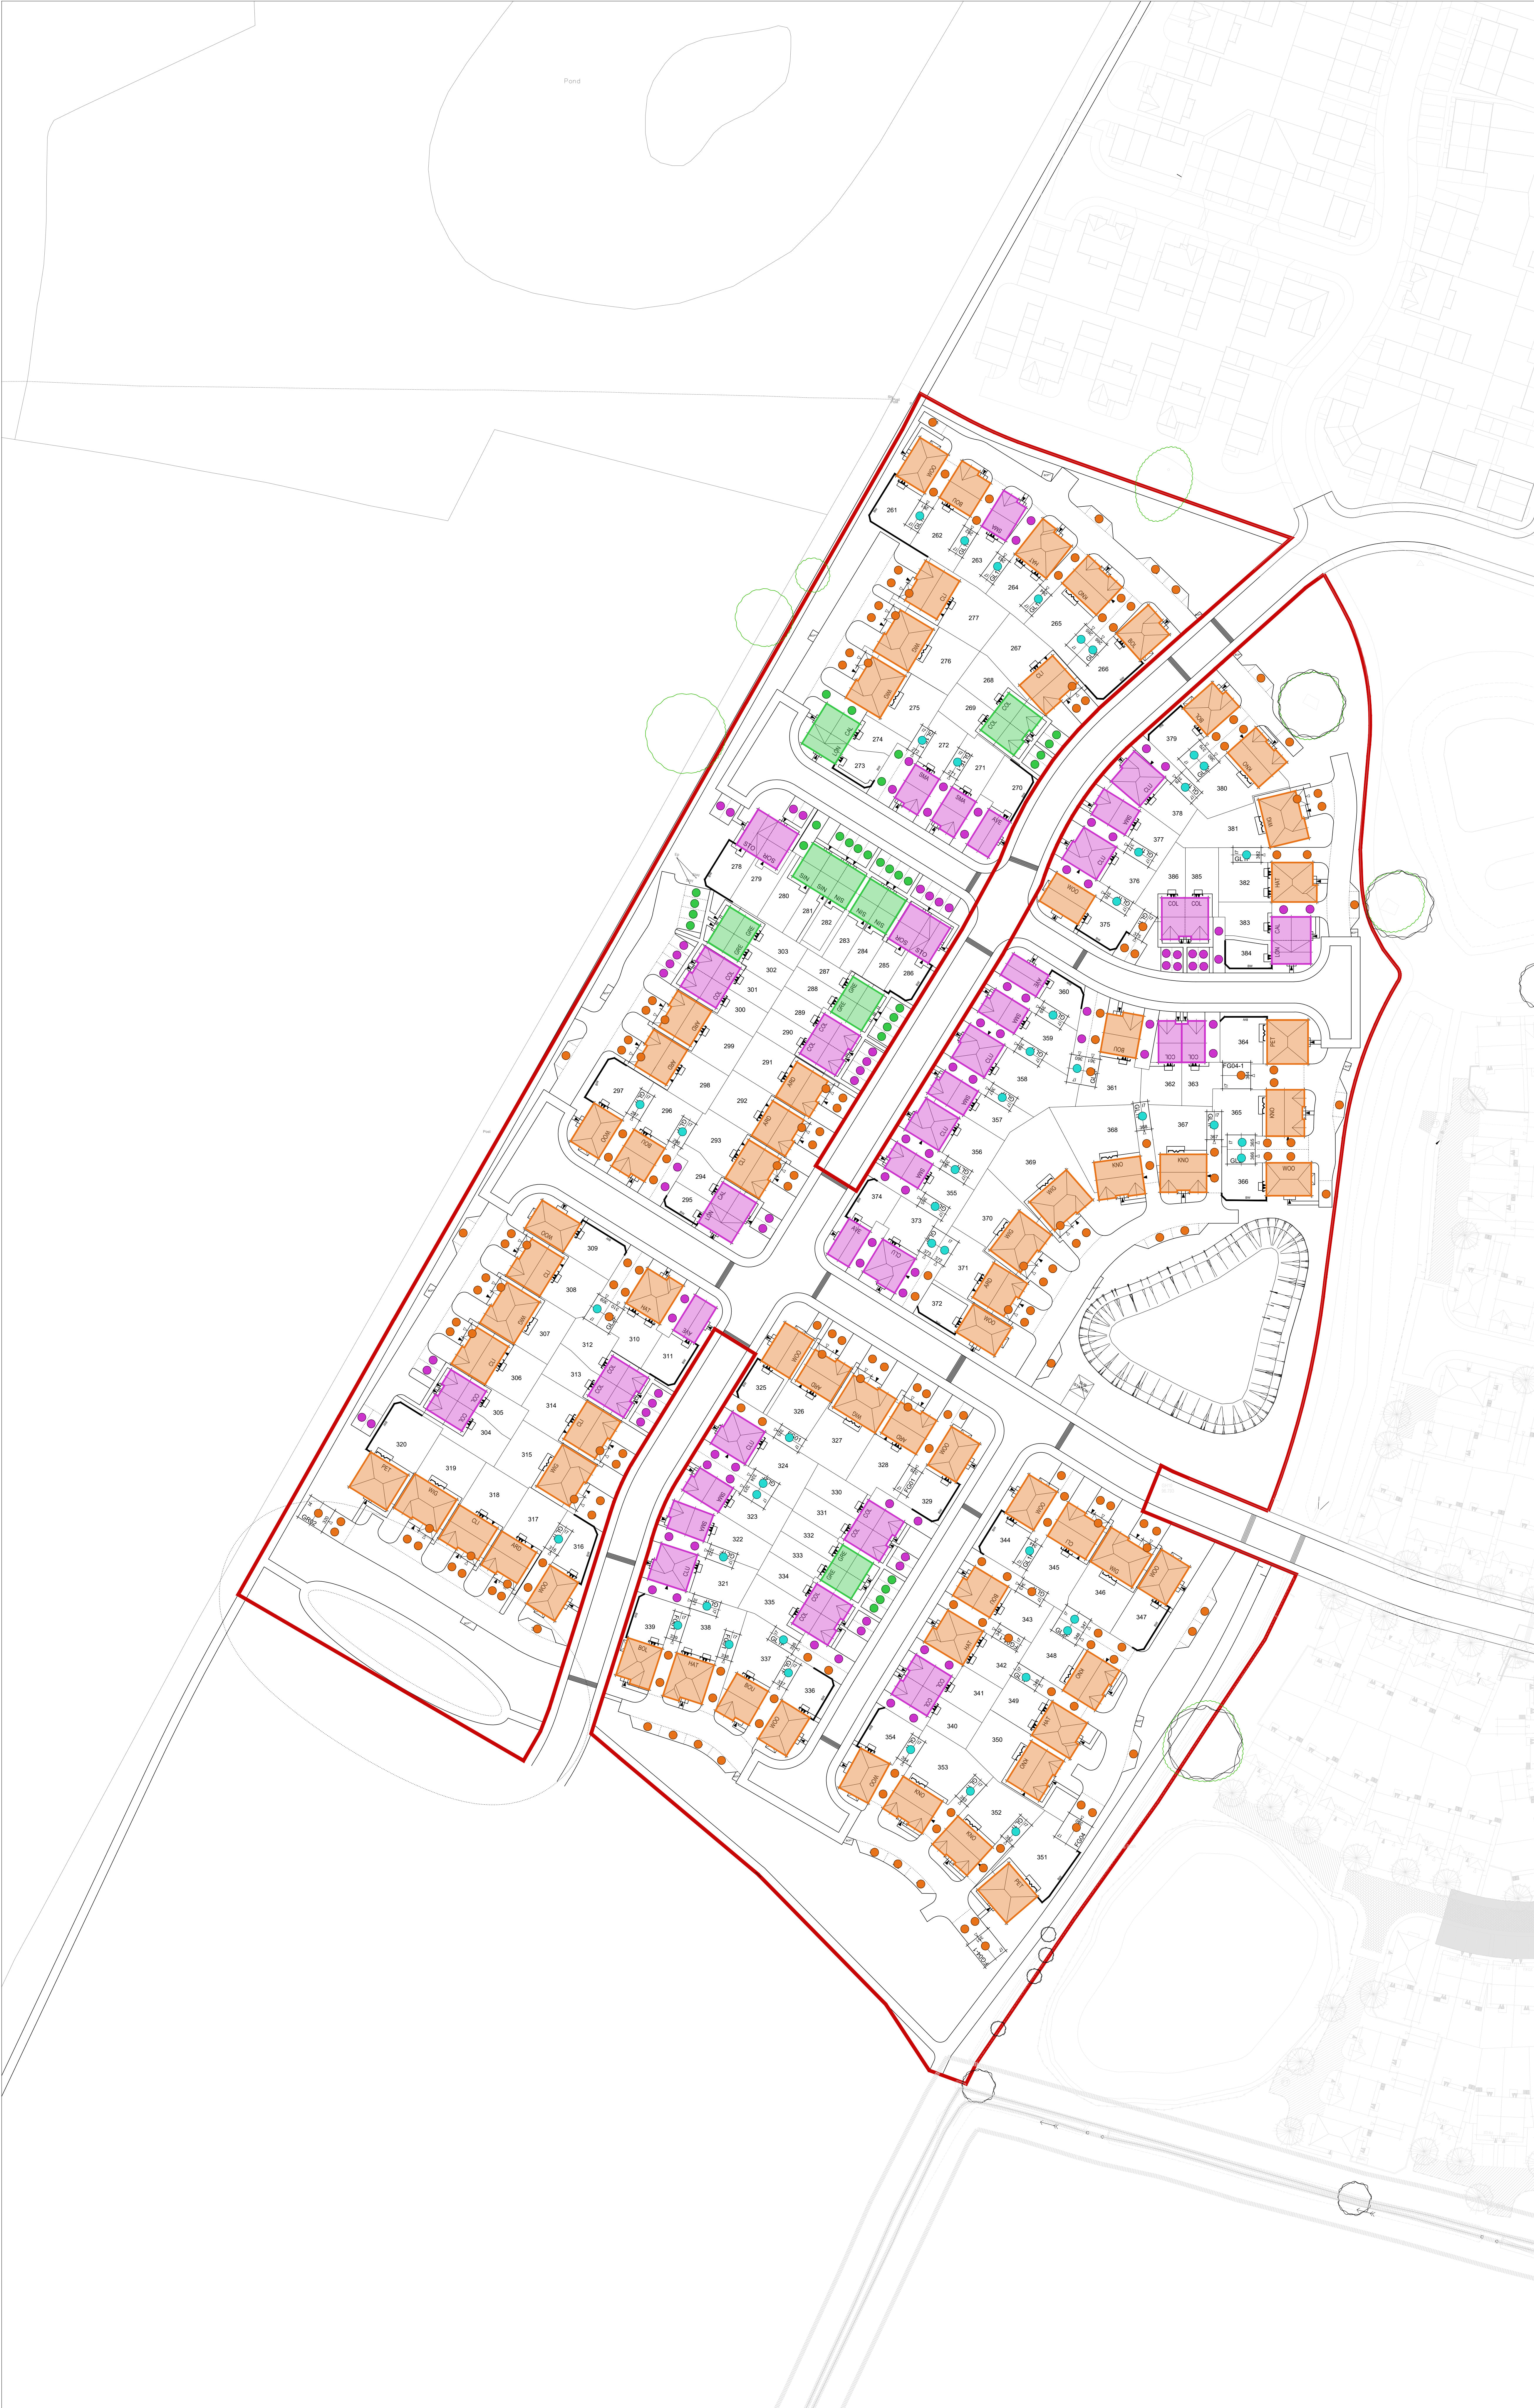

J. BLOOR HOMES LIMITED  
ASBESTY ROAD, MEDSHAM, SANDRINGHAM, NORFOLK NR33 2JF  
TELEPHONE 01509 270160 FACSIMILE 01509 272006  
THIS DRAWING AND THE BUILDING WORKS DERIVED ARE THE COPYRIGHT OF J. BLOOR HOMES LIMITED AND MAY NOT BE REPRODUCED OR AMENDED WITHOUT THE WRITTEN PERMISSION. NO LIABILITY WILL BE ACCEPTED FOR AMENDMENTS MADE BY OTHER PERSONS.  
THIS DRAWING IS TO BE READ IN CONJUNCTION WITH SEPARATE GROUP SITE SPECIFIC CONSTRUCTION NOTES AND MATERIALS SPECIFICATION.

- Notes.
- 2 BED HOUSE PARKING SPACE
  - 3 BED HOUSE PARKING SPACE
  - 4 BED HOUSE PARKING SPACE
  - OVER PROVISION PARKING SPACE

N.B. Landscaping is indicative.  
Please refer to detailed landscape drawing.

| Revision. |                                                                                            |          |    |
|-----------|--------------------------------------------------------------------------------------------|----------|----|
| A         | Changed red line boundary to include raised table due to planning.                         | 07.07.25 | GK |
| B         | Amended to new site layout and to show parking size requirements.                          | 02.10.25 | AL |
| C         | Updated to suit re-plan layout.                                                            | 23.10.25 | GK |
| D         | Updated to suit re-plan layout.                                                            | 30.10.25 | GK |
| E         | Updated to new site layout. BW have been moved in a meter. Parking court has been removed. | 04.11.25 | GK |

NORMANDY FIELDS  
HINCKLEY  
PHASE 7  
Parking Analysis Plan

DATE: MAY 2025  
SCALE: 1:500 @ A0  
DRAWN: GK  
CHECKED: -

Fitchett  
by Bloor Homes  
Drawing No. EM136-PD-053E

# Hinckley - Phase 7

