
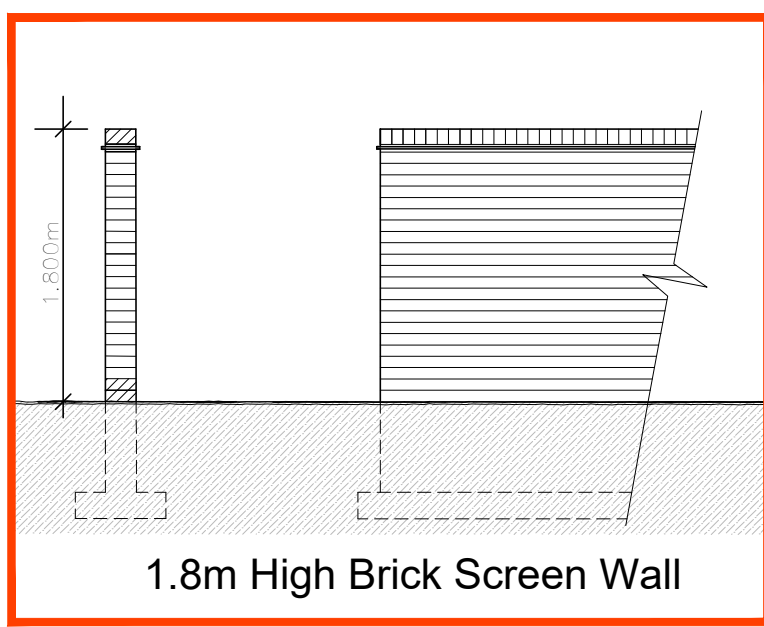
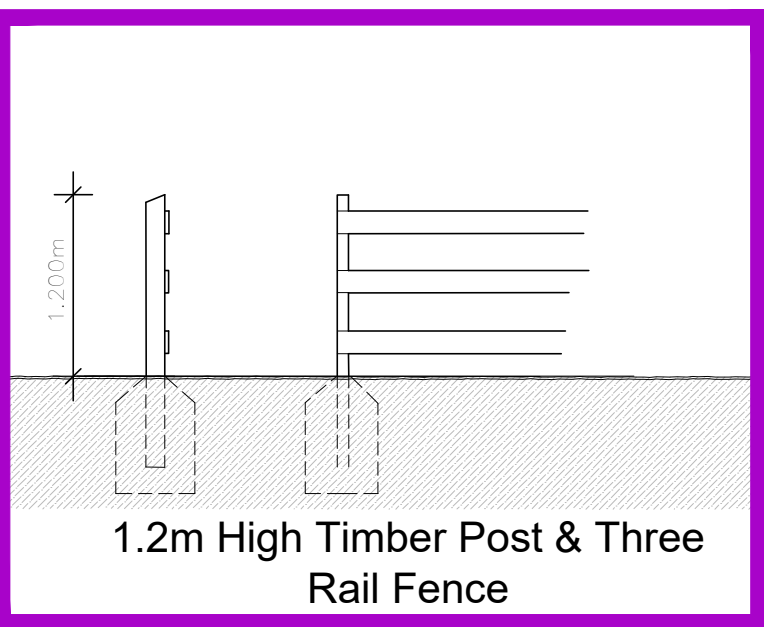
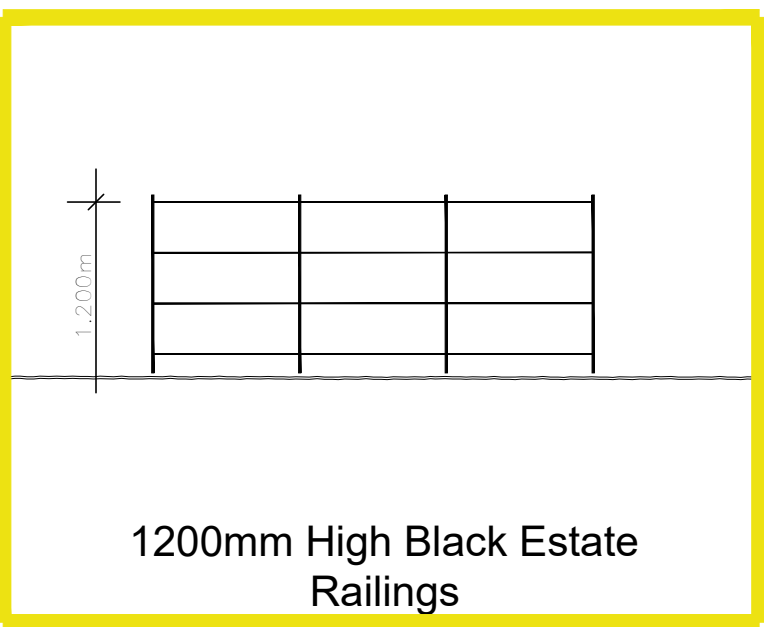
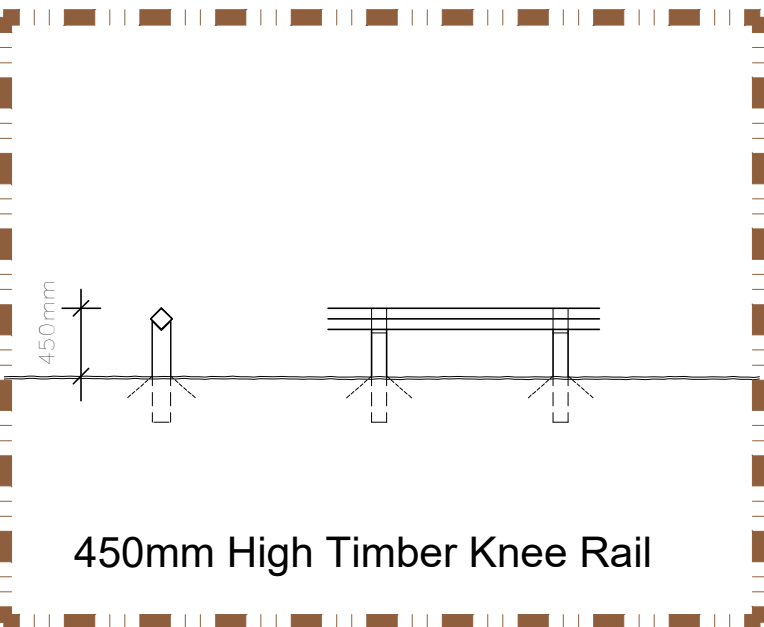
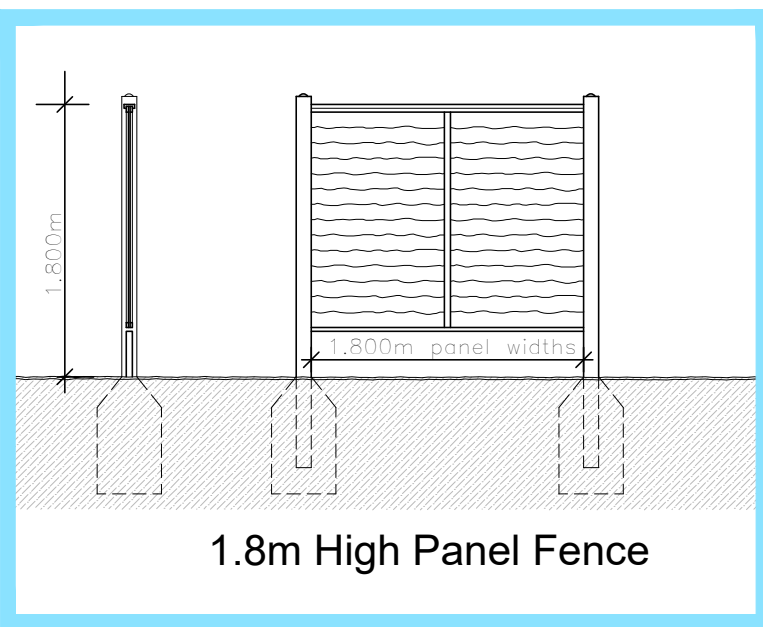


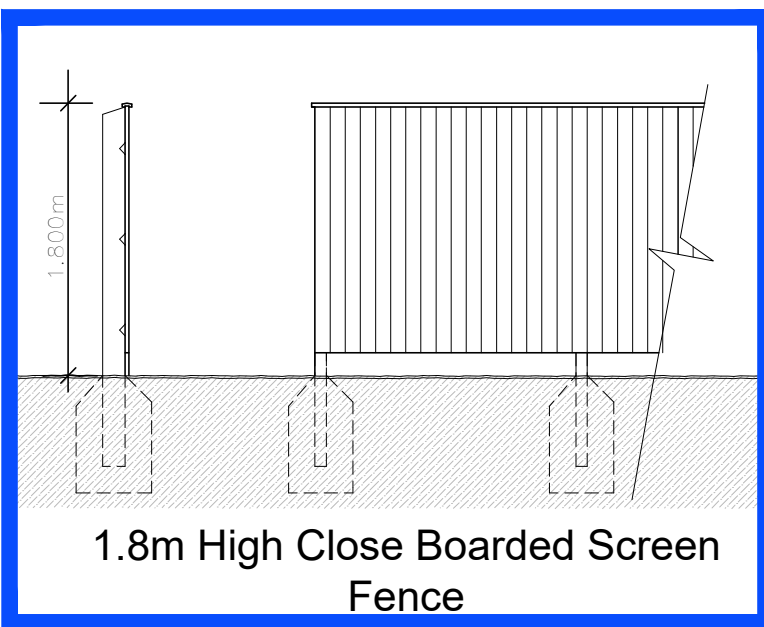


J.S BLOOR SERVICES LIMITED
BLOOR ROAD, MEDNAM, SHROPSHIRE, SY20 2JG
TEL: 01691 521111 FAX: 01691 521112
THIS DRAWING AND THE BUILDING WORKS DEPICTED ARE THE COPYRIGHT OF J.S BLOOR
SERVICES LIMITED AND MAY NOT BE REPRODUCED OR AMENDED WITHOUT THE WRITTEN
PERMISSION. NO LIABILITY WILL BE ACCEPTED FOR AMENDMENTS MADE BY OTHER
PERSONS.
THIS DRAWING IS TO BE USED IN CONJUNCTION WITH SEPARATE GROUP 1 SITE SPECIFIC
CONSTRUCTION NOTES AND MATERIALS SPECIFICATION.

NOTES

BOUNDARY TREATMENTS

- 1.8m HIGH CLOSE BOARD FENCE
- 1.8m HIGH PANEL FENCE
- 450mm HIGH KNEE RAIL
- 1.2m HIGH BLACK ESTATE RAILINGS
- 1.2m HIGH TIMBER POST & THREE RAIL FENCE
- 1.8m HIGH BRICK SCREEN WALL
- 1.2m ESTATE RAILING GATE

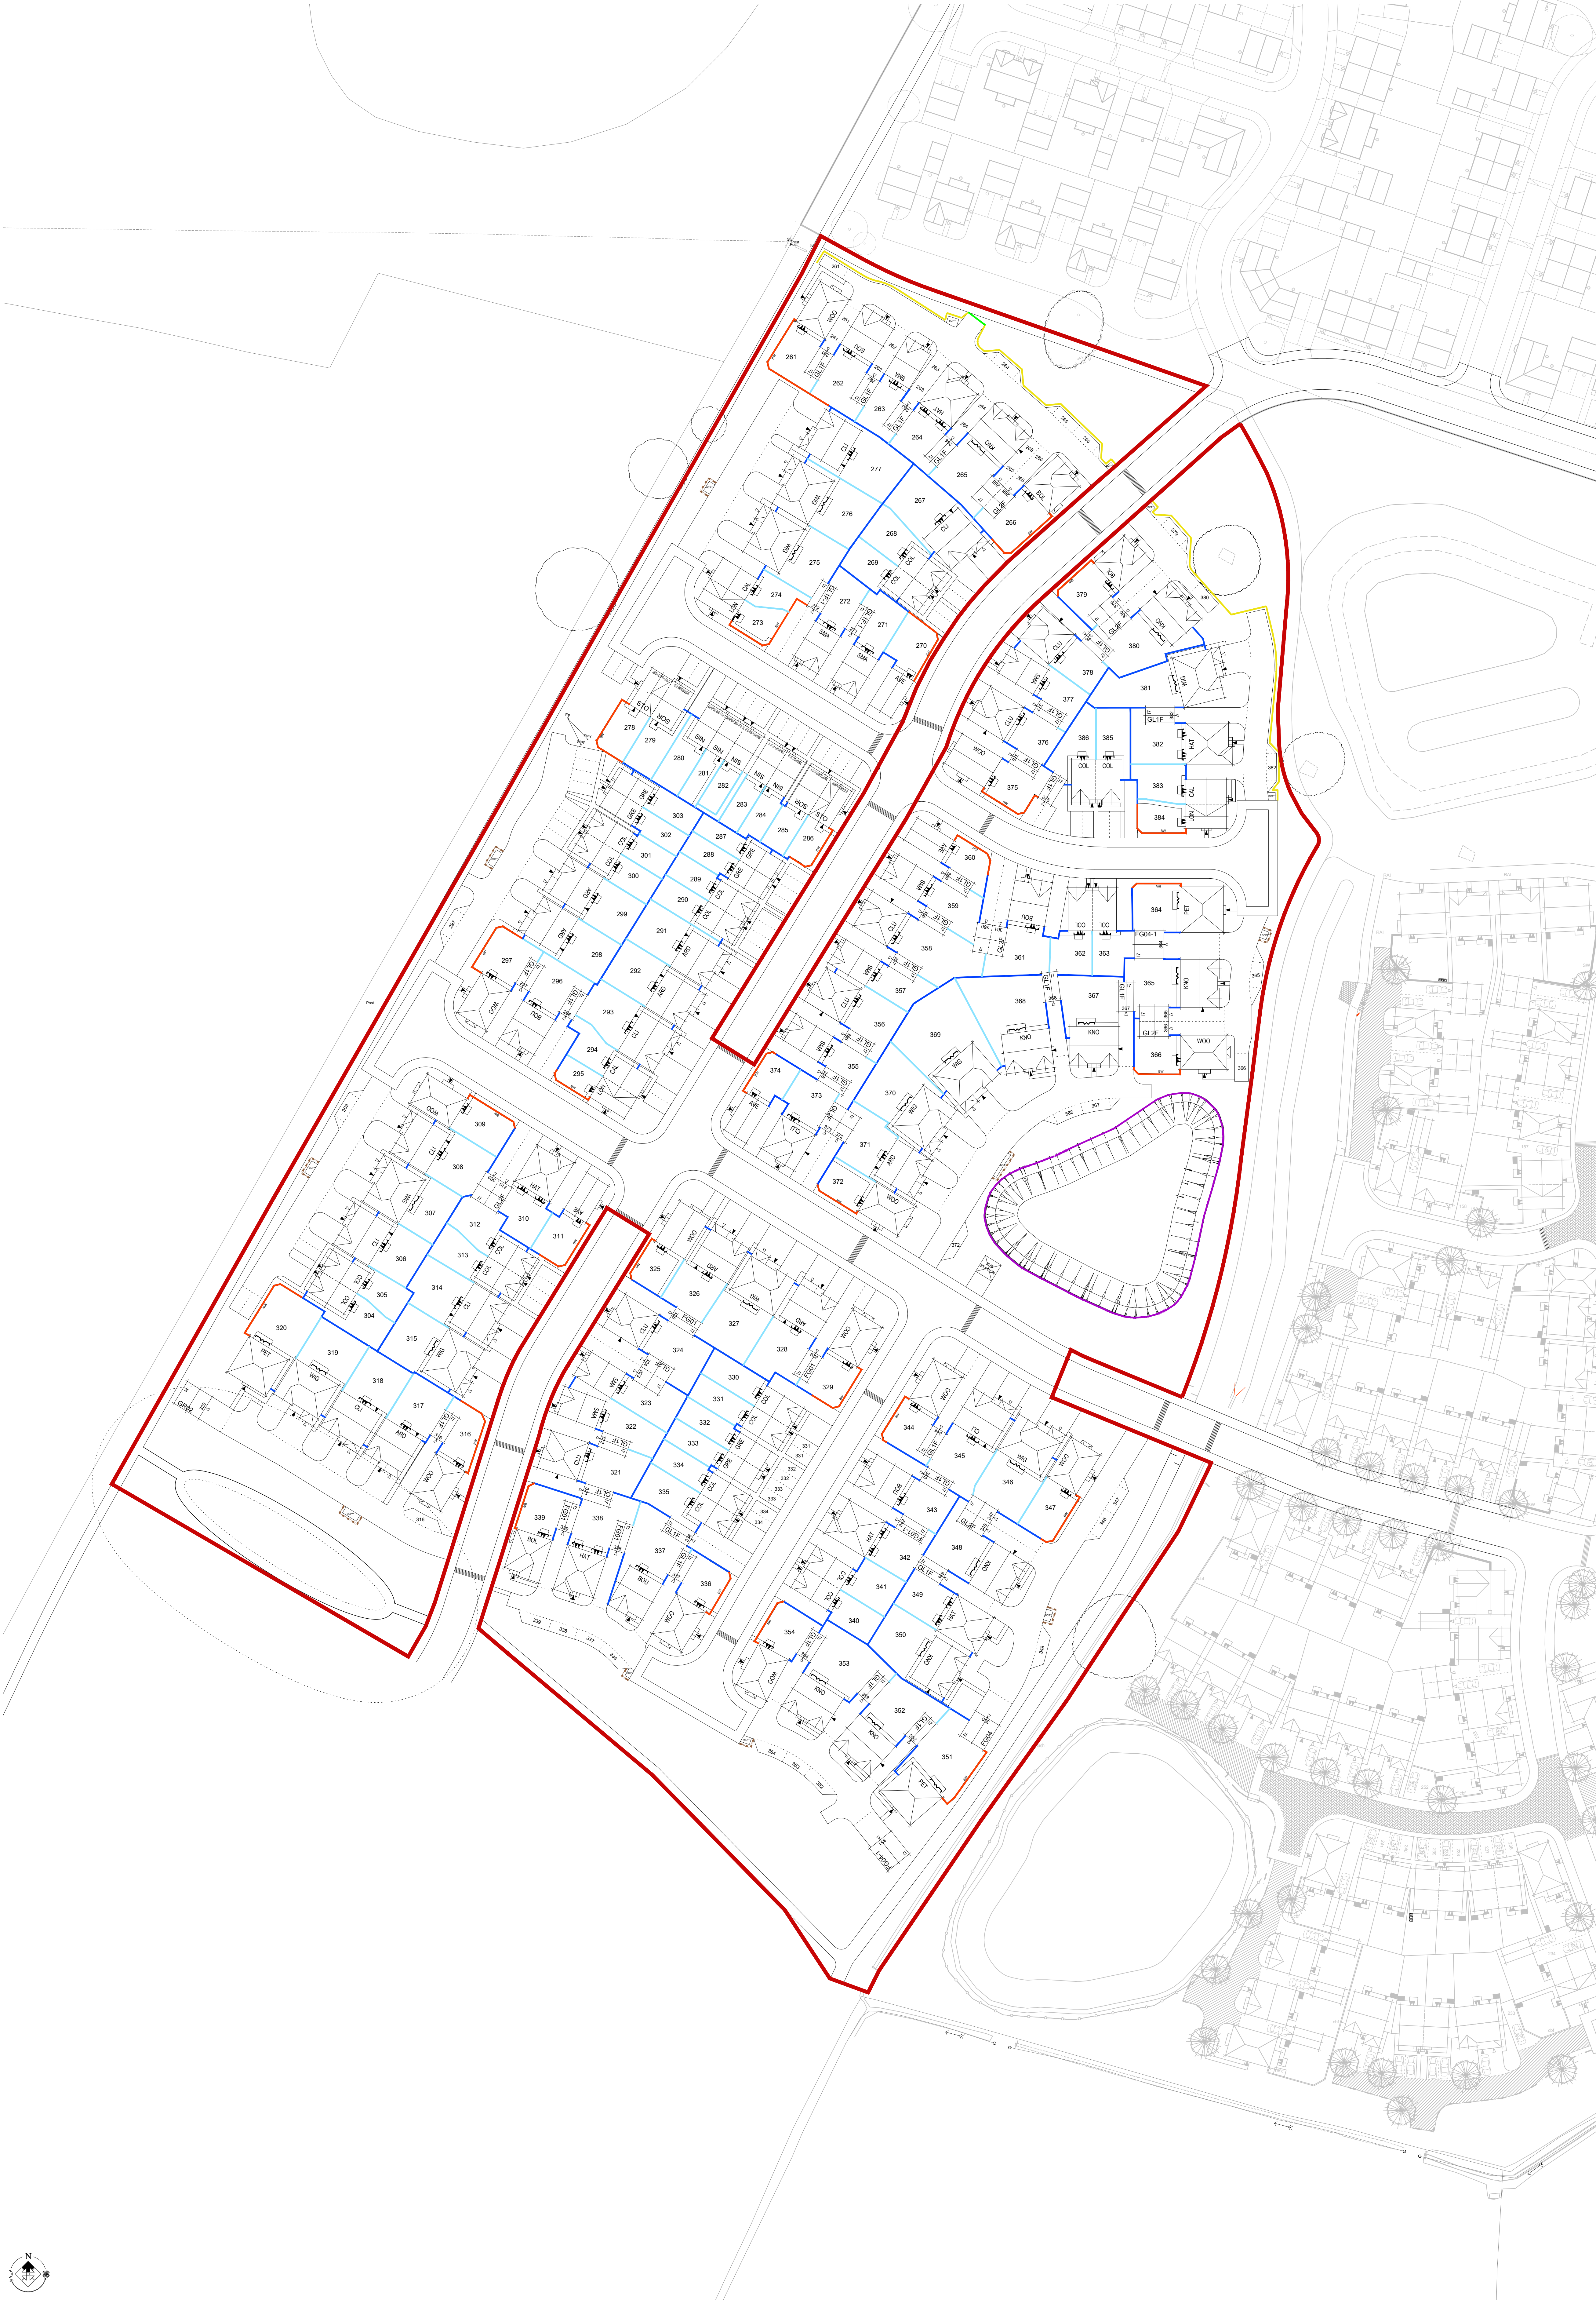

Revision:

A	Changed red line boundary to include raised beds due to planning.	07.07.25	GK
B	Handled plots 316, 317, 318, 326, 327, 328, 365, 366, 367, 368, 369 at request of engineers to avoid retaining walls.	14.07.25	GK
C	Updated to the new retain layout.	02.10.25	GK
D	Updated to the new retain layout.	23.10.25	AL
E	Updated in line with planning teams comments.	30.10.25	AL
F	Updated to new site layout. BW have been moved in a meter. Parking court has been removed.	04.11.25	GK
G	Updated knee rail around the bin collection points also added landscaping to the layout to show where hedges are a boundary treatment. Estate rating gate added for turning facility.	05.11.25	GK

NORMANDY FIELDS
HINCKLEY
PHASE 7
Means of Enclosure

DATE: MAY 25
SCALE: 1:500 @ A0
DRAWN: GK
CHECKED: JE



Drawing No. EM136-SL-004G

Normandy Fields, Hinckley - Phase 7