



LONGITUDINAL SITE SECTION A - A

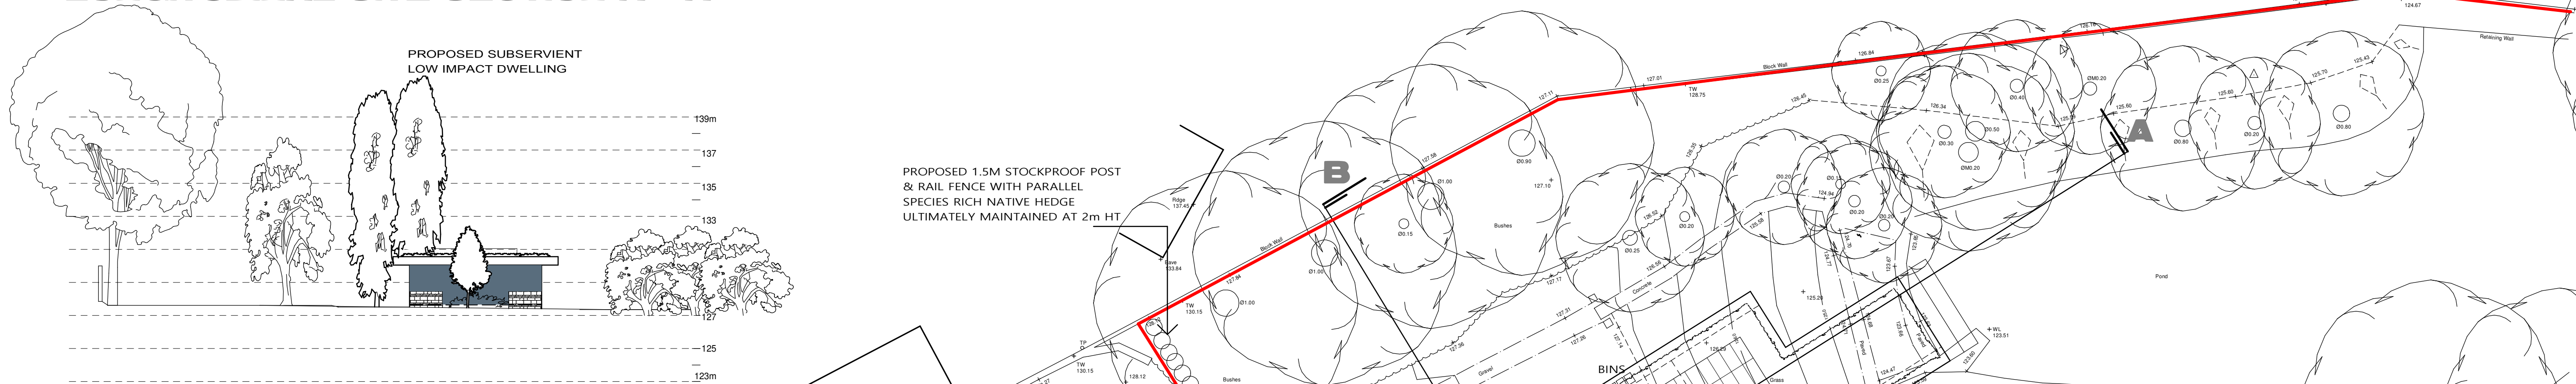

LATERAL SITE SECTION B - B

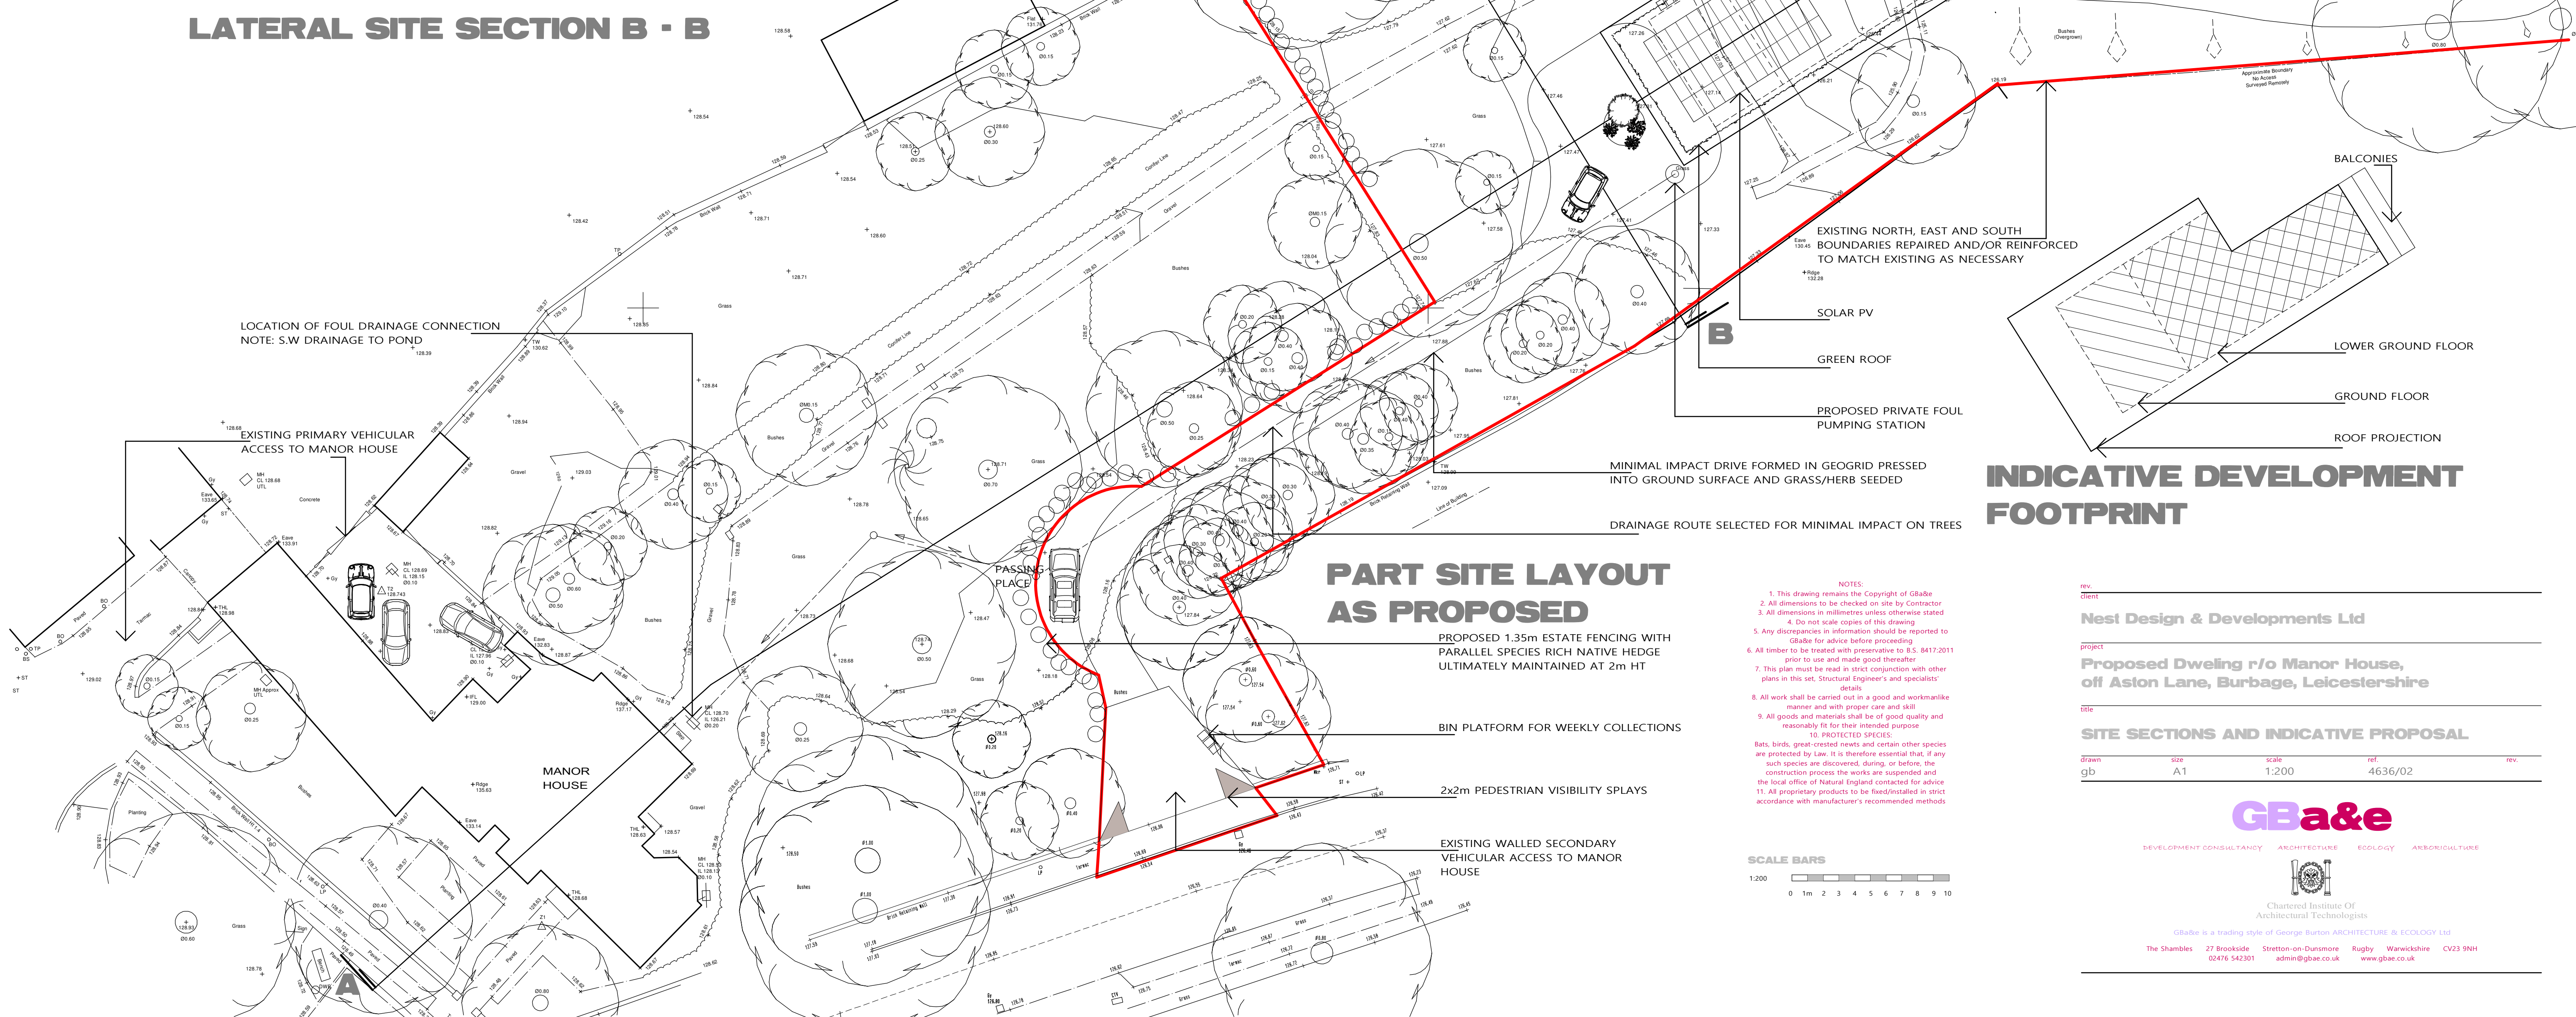

PART SITE LAYOUT AS PROPOSED

- NOTES:
1. This drawing remains the Copyright of GBa&e
 2. All dimensions to be checked on site by Contractor
 3. All dimensions in millimetres unless otherwise stated
 4. Do not scale copies of this drawing
 5. Any discrepancies in information should be reported to GBa&e for advice before proceeding
 6. All timber to be treated with preservative to B.S. 8417:2011 prior to use and made good thereafter
 7. This plan must be read in strict conjunction with other plans in this set. Structural Engineer's and specialist's details
 8. All work shall be carried out in a good workmanlike manner and with proper care and skill
 9. All goods and materials shall be of good quality and reasonably fit for their intended purpose
 10. PROTECTED SPECIES
Bats, birds, great-crested newts and certain other species are protected by Law. It is therefore essential that, if any such species are discovered during, or before, the construction process the works are suspended and the local office of Natural England contacted for advice
 11. All proprietary products to be fixed/installed in strict accordance with manufacturer's recommended methods



INDICATIVE DEVELOPMENT FOOTPRINT

client
Nest Design & Developments Ltd

project
Proposed Dwelling r/o Manor House, off Aston Lane, Burbage, Leicestershire

title
SITE SECTIONS AND INDICATIVE PROPOSAL

drawn	size	scale	ref	rev
gb	A1	1:200	4636/02	

GBa&e
DEVELOPMENT CONSULTANCY ARCHITECTURE ECOLOGY AGRICULTURE

Chartered Institute Of Architectural Technologists

GBa&e is a trading style of George Burton ARCHITECTURE & ECOLOGY Ltd

The Shambles 27 Brookside, Stratton-on-Avon, Warwickshire CV35 9NH
02476 542301 admin@gbae.co.uk www.gbae.co.uk