
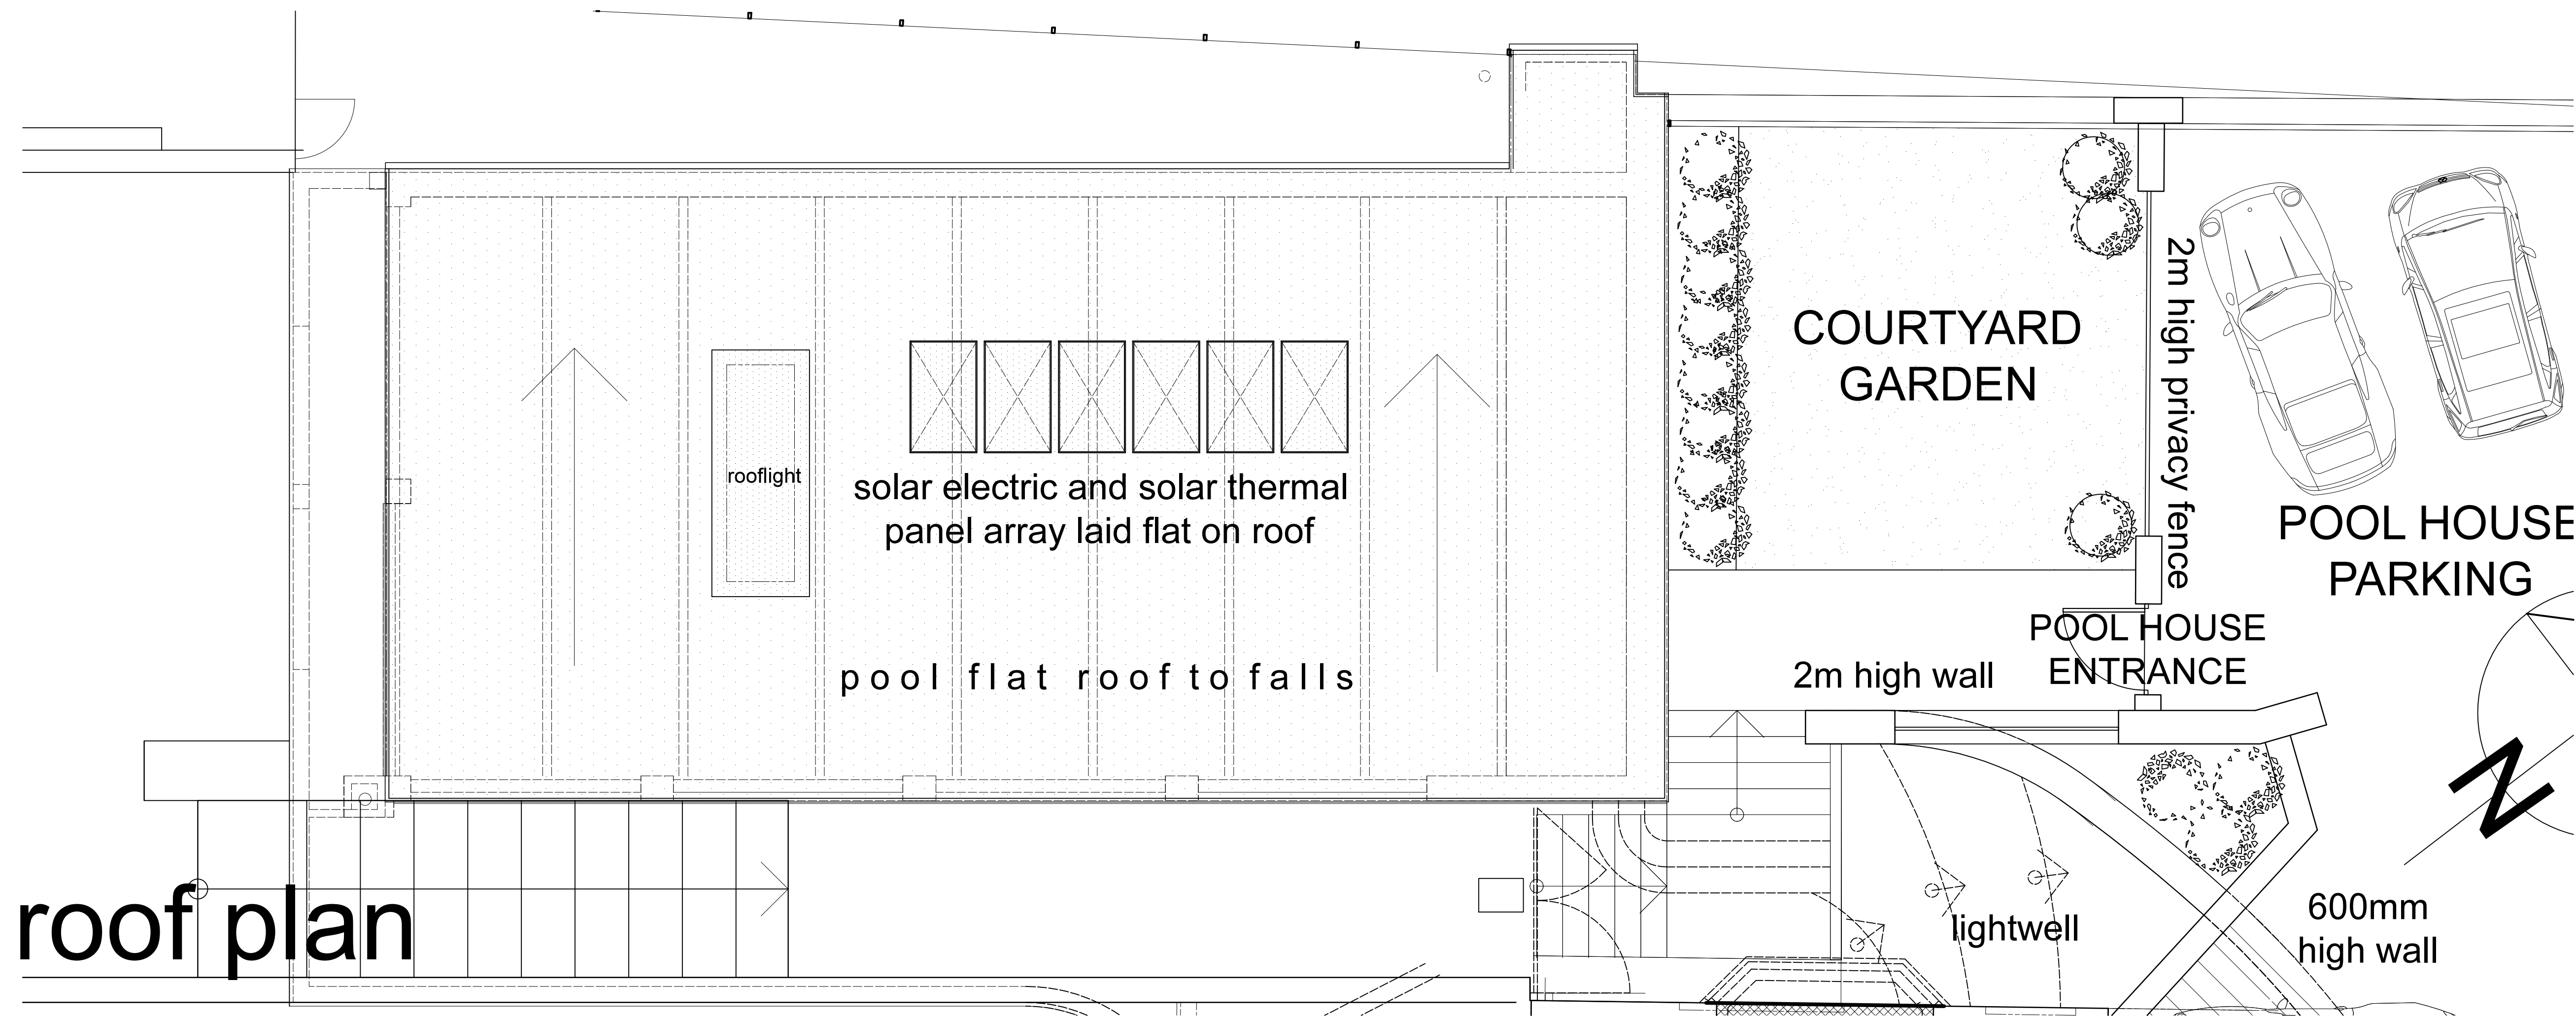


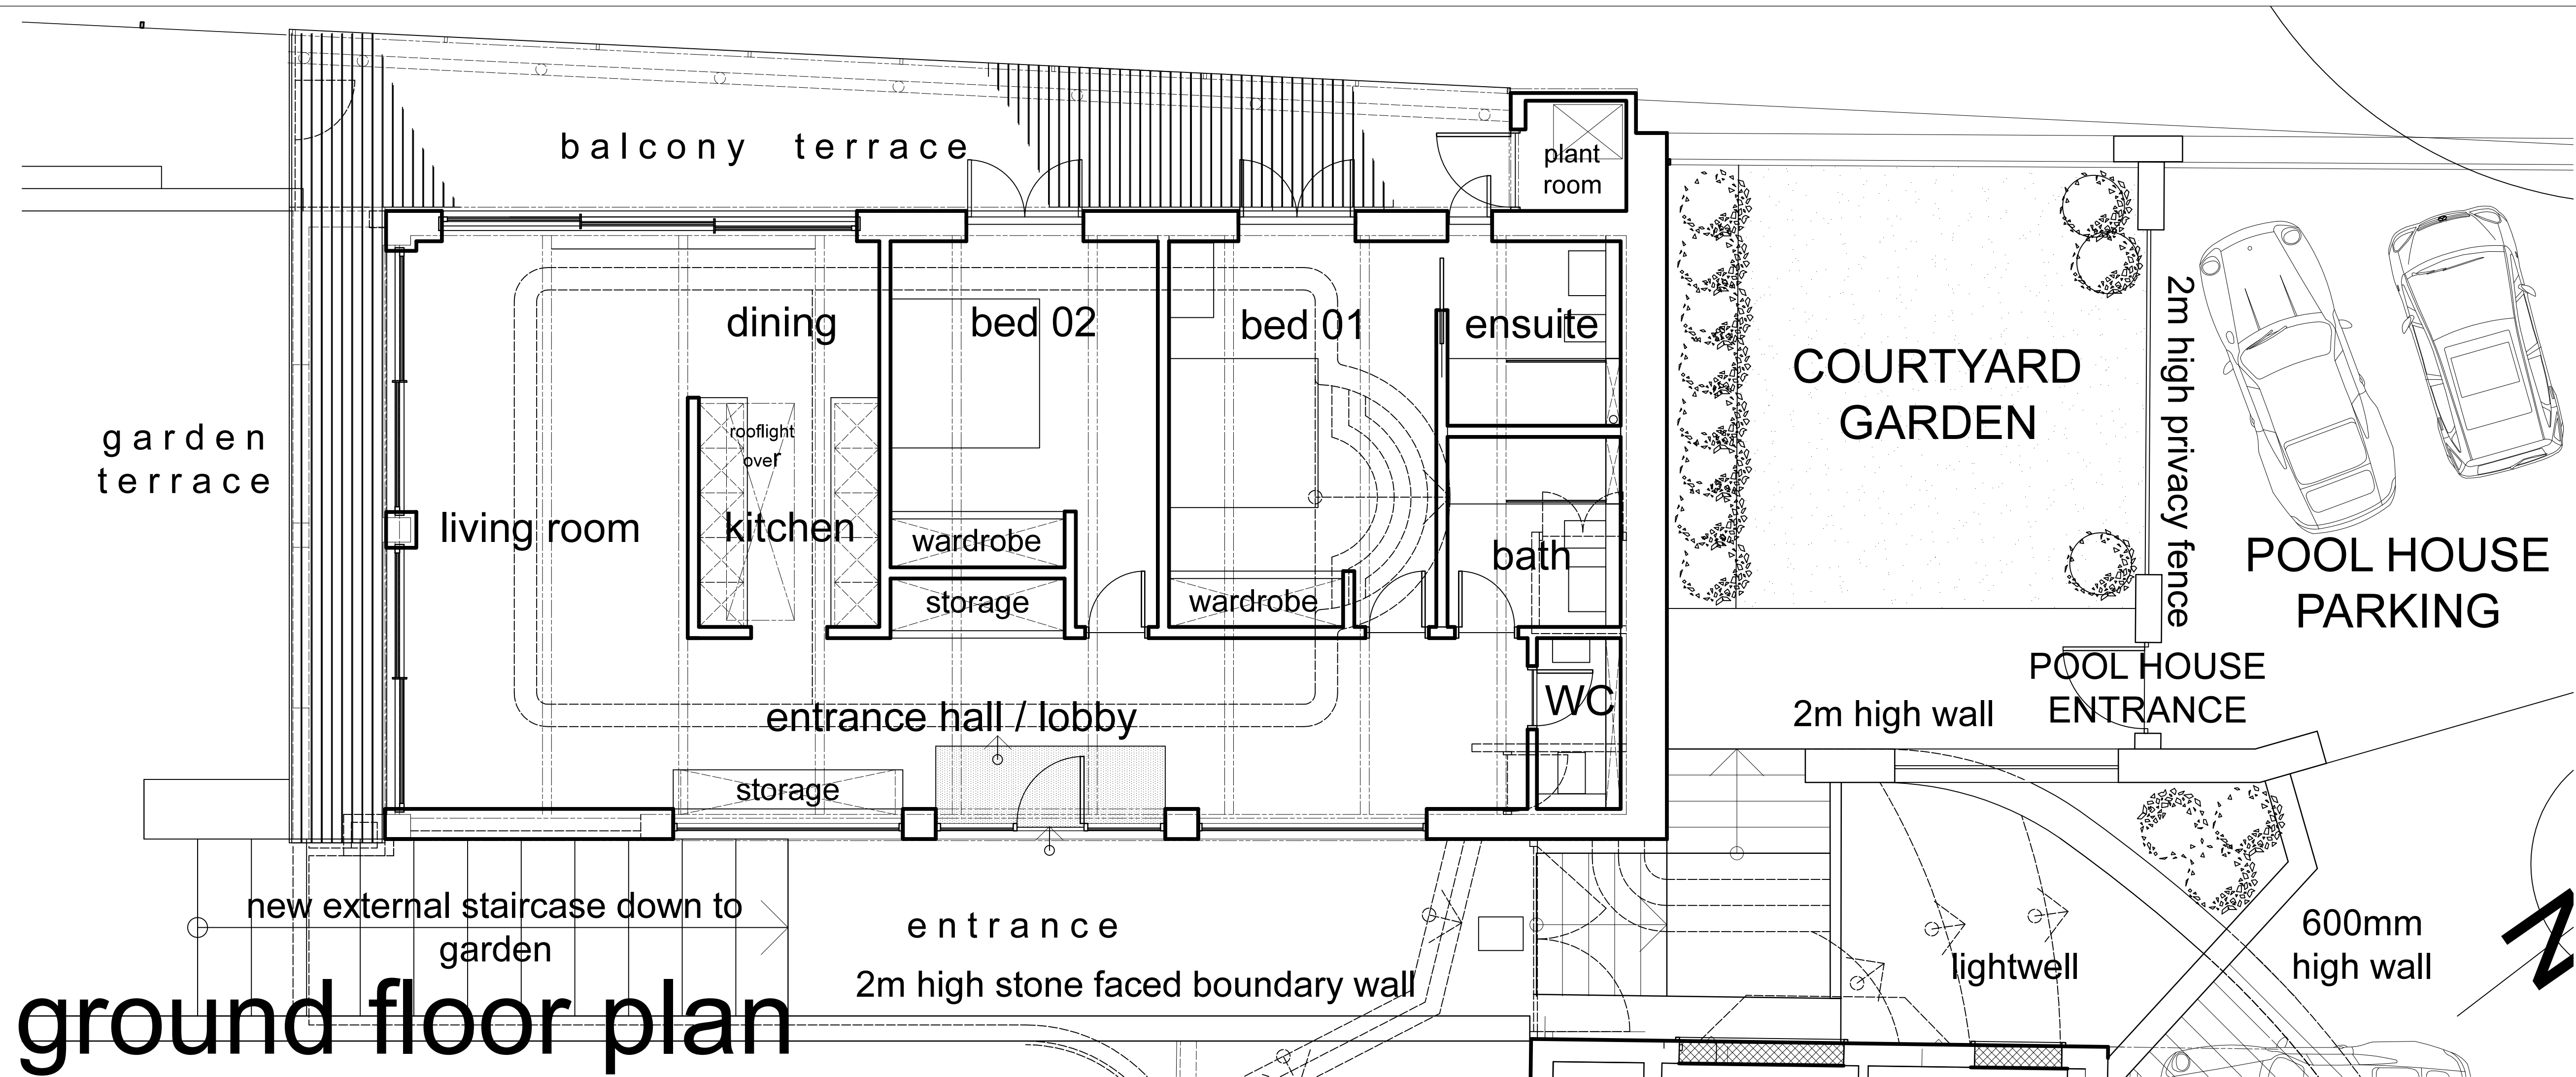

Copyright reserved to Logic CPS

Figured dimensions only are to be used. Contractor must verify all dimensions on site before commencing any work. Dimensions marked with an * are to be verified on site.

NOTES:

Rev A: 20250902 : Solar panels to flat roof

Rev 0: 20240704 : PRELIM ISSUE



LOGIC

CONSTRUCTION . PROJECT . SERVICES

Tel: 0117 923 9005 Email: info@logiccps.co.uk

WOODLANDS.
Bradgate Hill,
Groby,
Leicester,
LE6 0FA

POOL HOUSE -
PROPOSED PLANS

PWC	04/07/24	A1	1-50
PWC	04/07/24		

24566- 20 REV A