


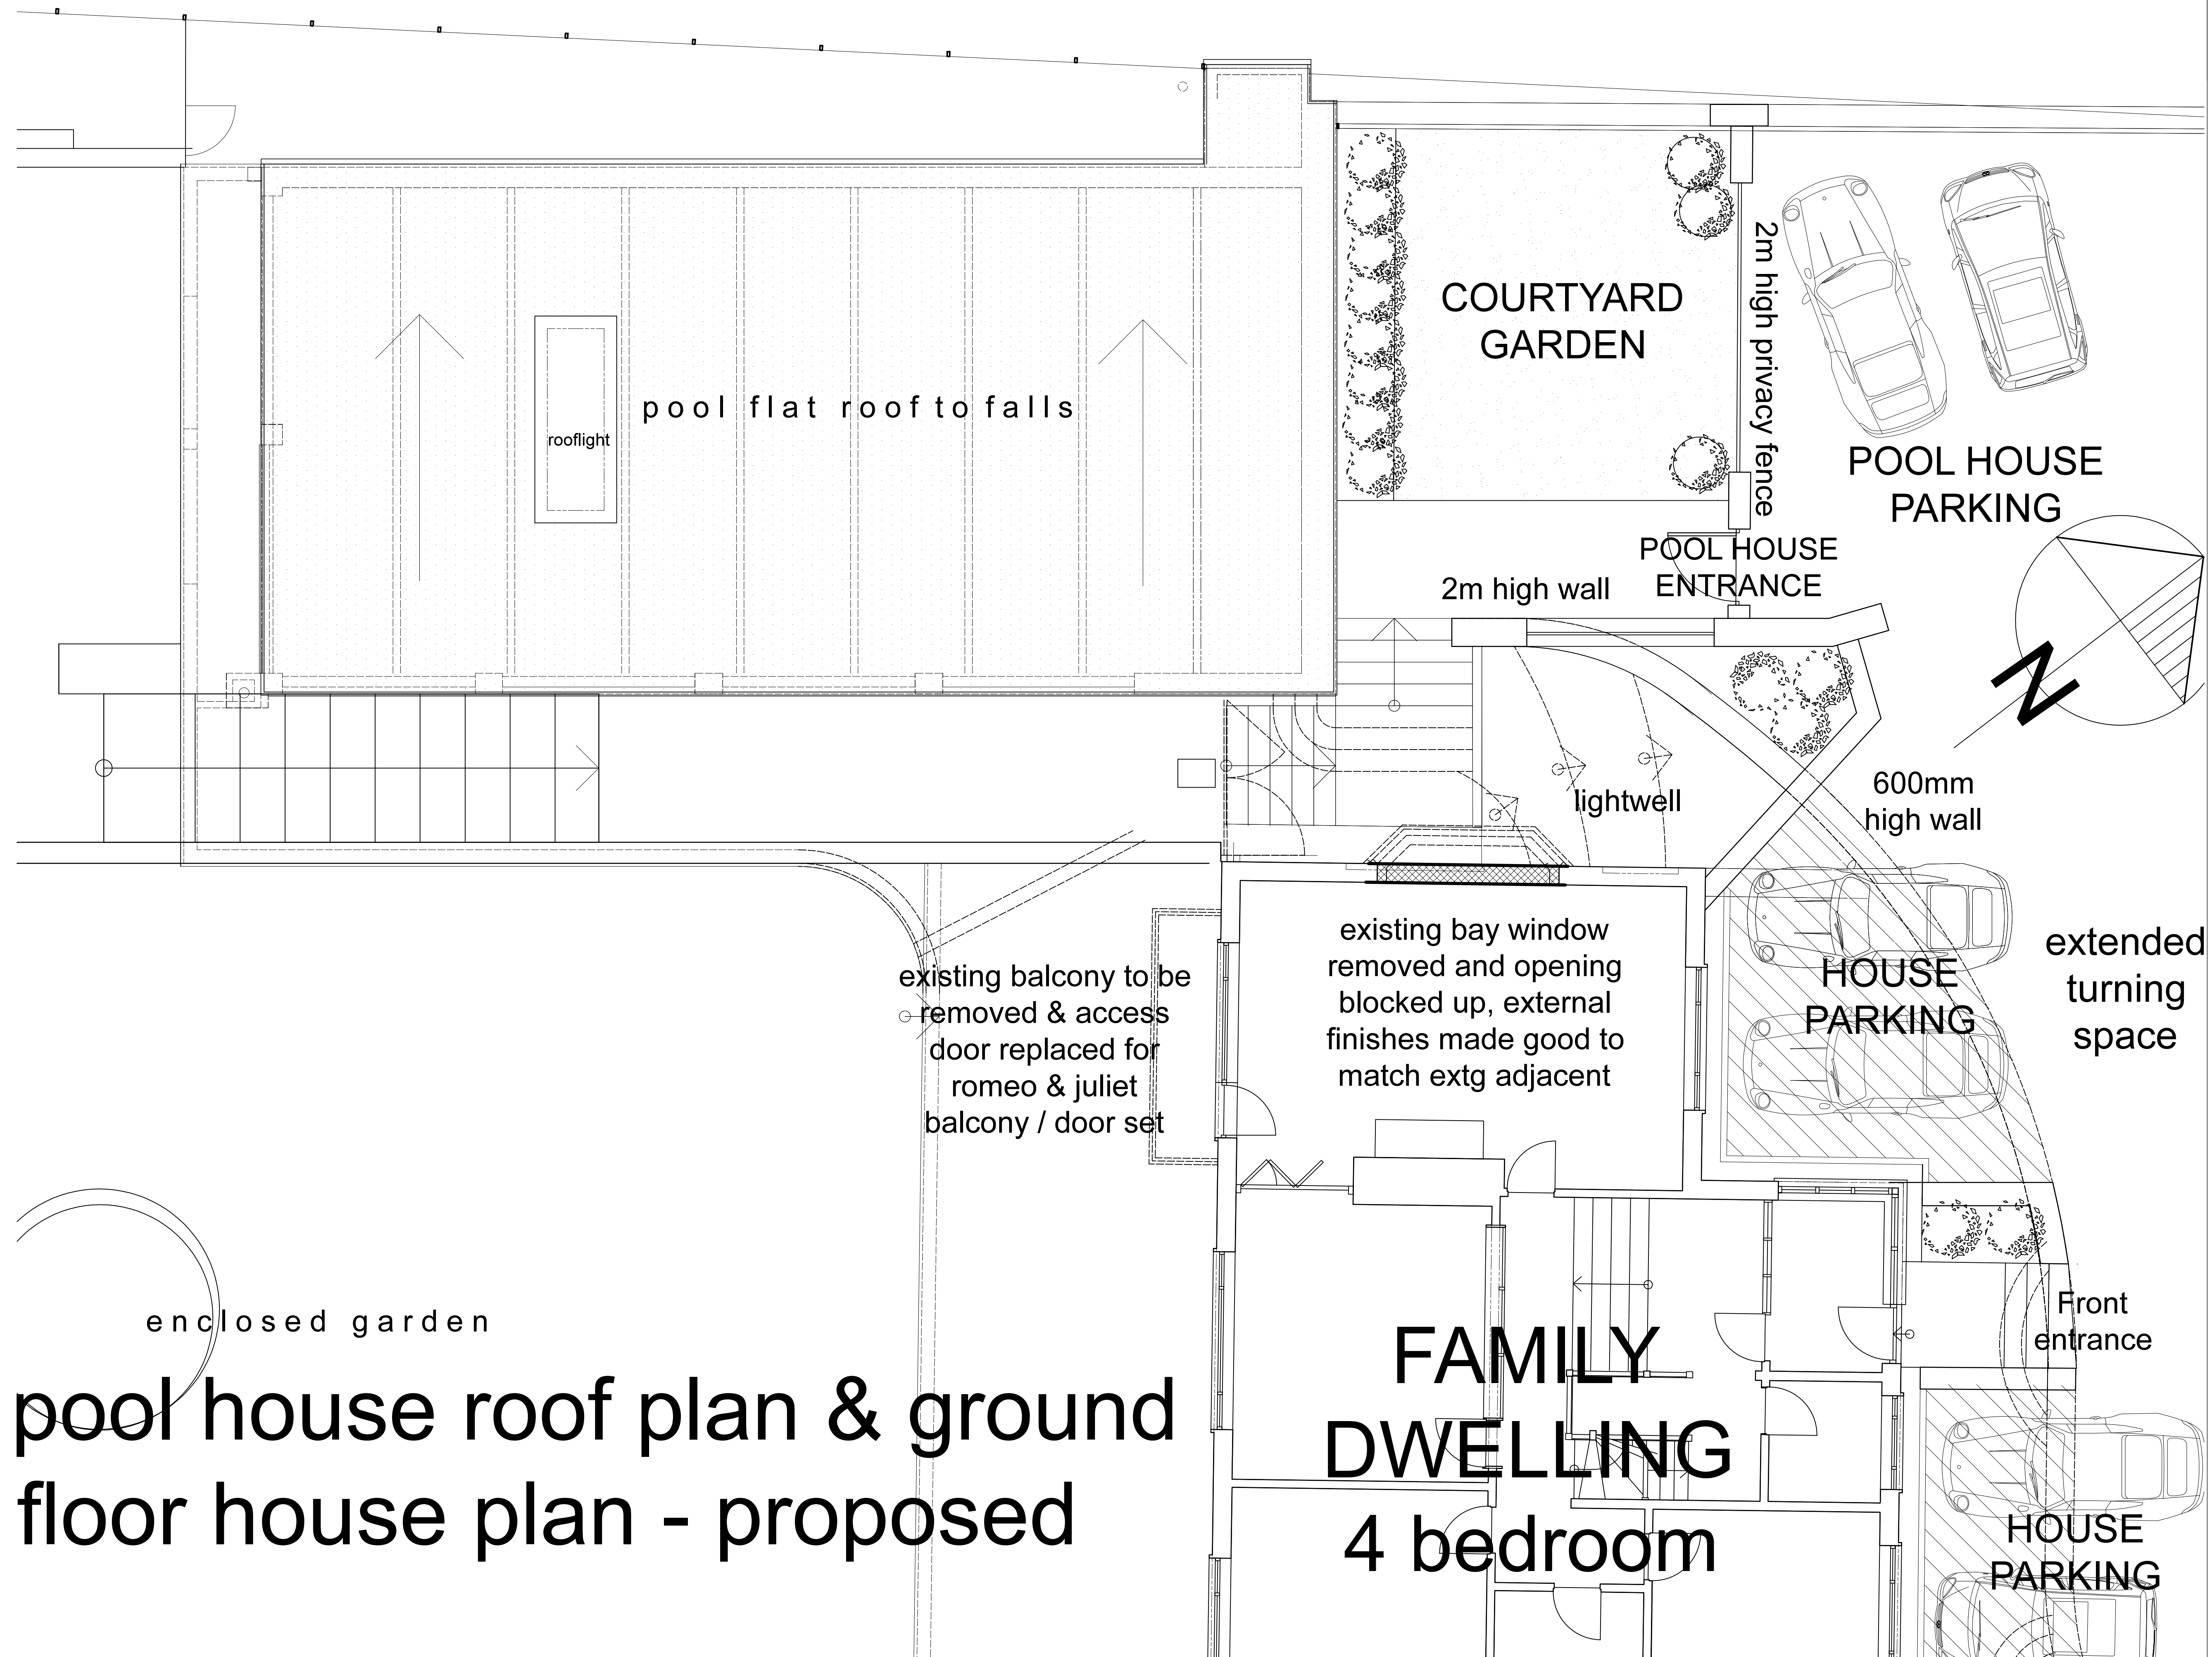

pool house roof plan & ground floor house plan - proposed

Copyright reserved to Logic CPS

Figured dimensions only are to be used. Contractor must verify all dimensions on site before commencing any work. Dimensions marked with an * are to be verified on site.

NOTES:

Rev 0: 20240704 : PRELIM ISSUE



LOGIC
CONSTRUCTION . PROJECT . SERVICES
Tel: 0117 923 9005 Email: info@logiccps.co.uk

WOODLANDS.
Bradgate Hill,
Groby,
Leicester,
LE6 0FA

POOL HOUSE - ROOF PLAN &
HOUSE GROUND FLOOR
PLANS - PROPOSED

by PWC	04/07/24	of A1	1-50
by PWC	04/07/24		

24566- 26 REV 0