


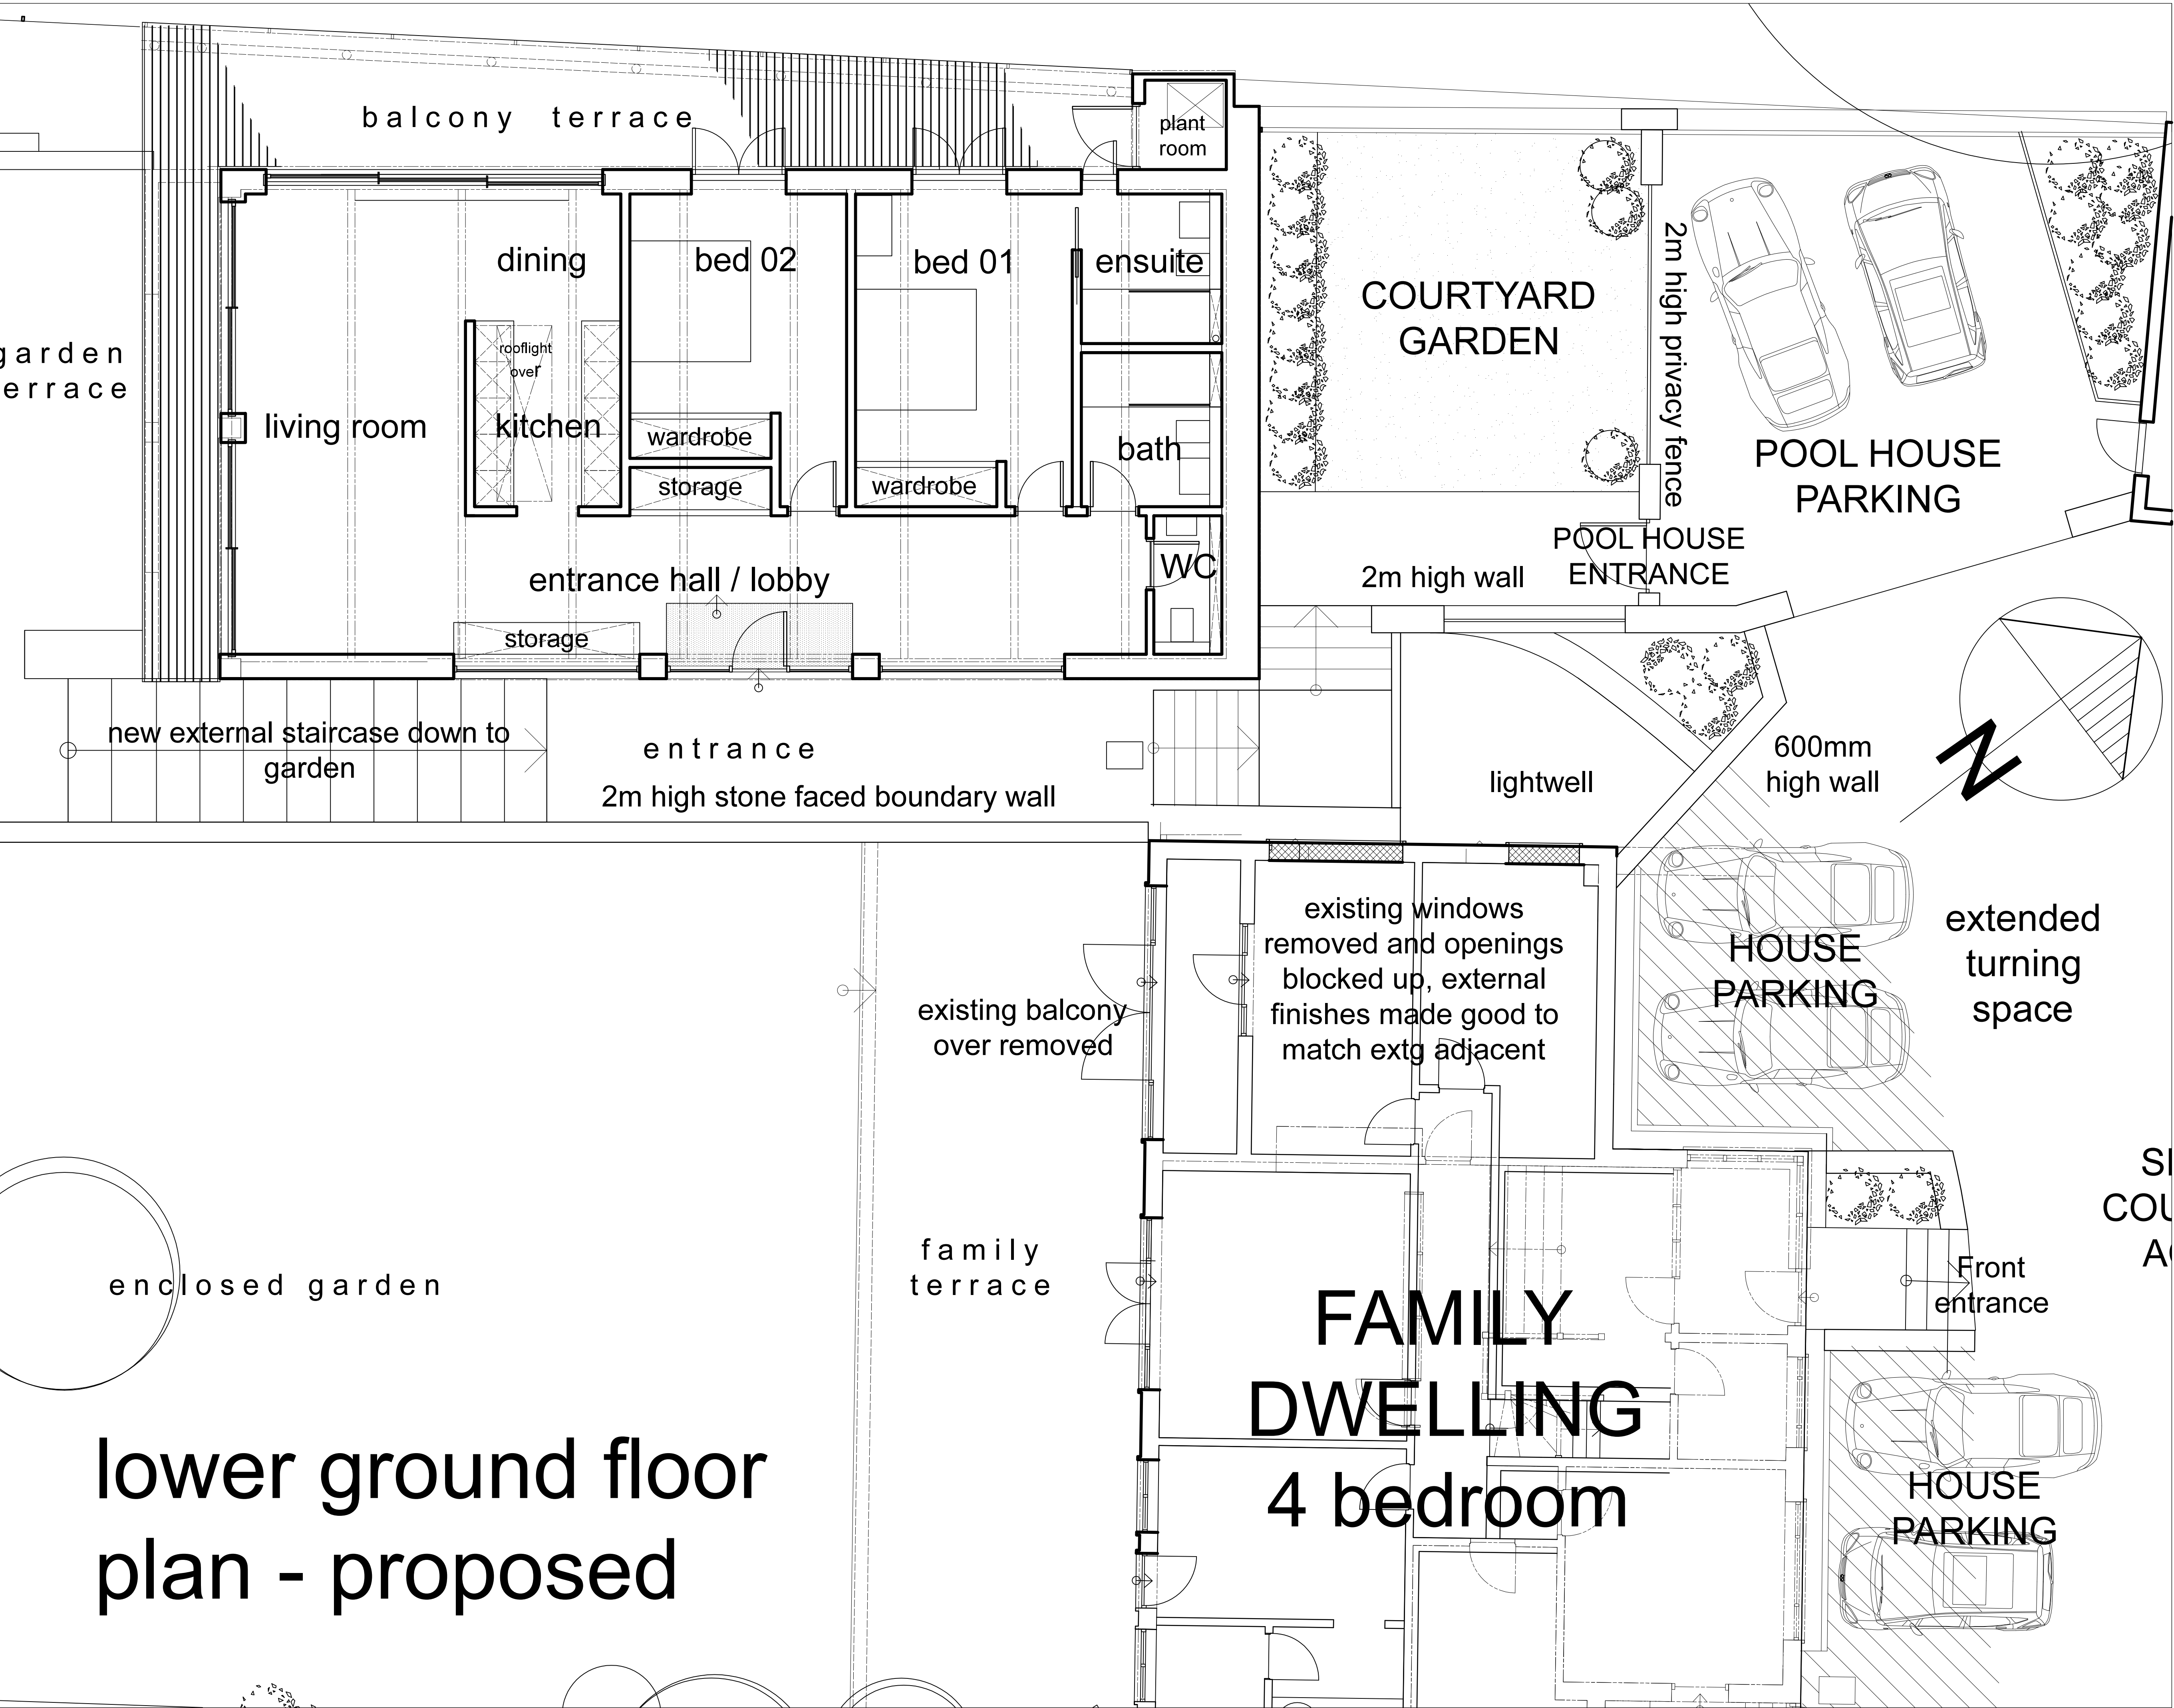

Copyright reserved to Logic CPS

Figured dimensions only are to be used. Contractor must verify all dimensions on site before commencing any work. Dimensions marked with an * are to be verified on site.

NOTES:

Rev 0: 20240704 : PRELIM ISSUE

0 1 2 3
m (1:50)

LOGIC

CONSTRUCTION . PROJECT . SERVICES

Tel: 0117 923 9005 Email: info@logiccps.co.uk

WOODLANDS.
Bradgate Hill,
Groby,
Leicester,
LE6 0FA

POOL HOUSE -
LOWER GROUND PART
PROPOSED PLANS

PWC 04/07/24 A1 1-50
PWC 04/07/24

24566- 25 REV 0