
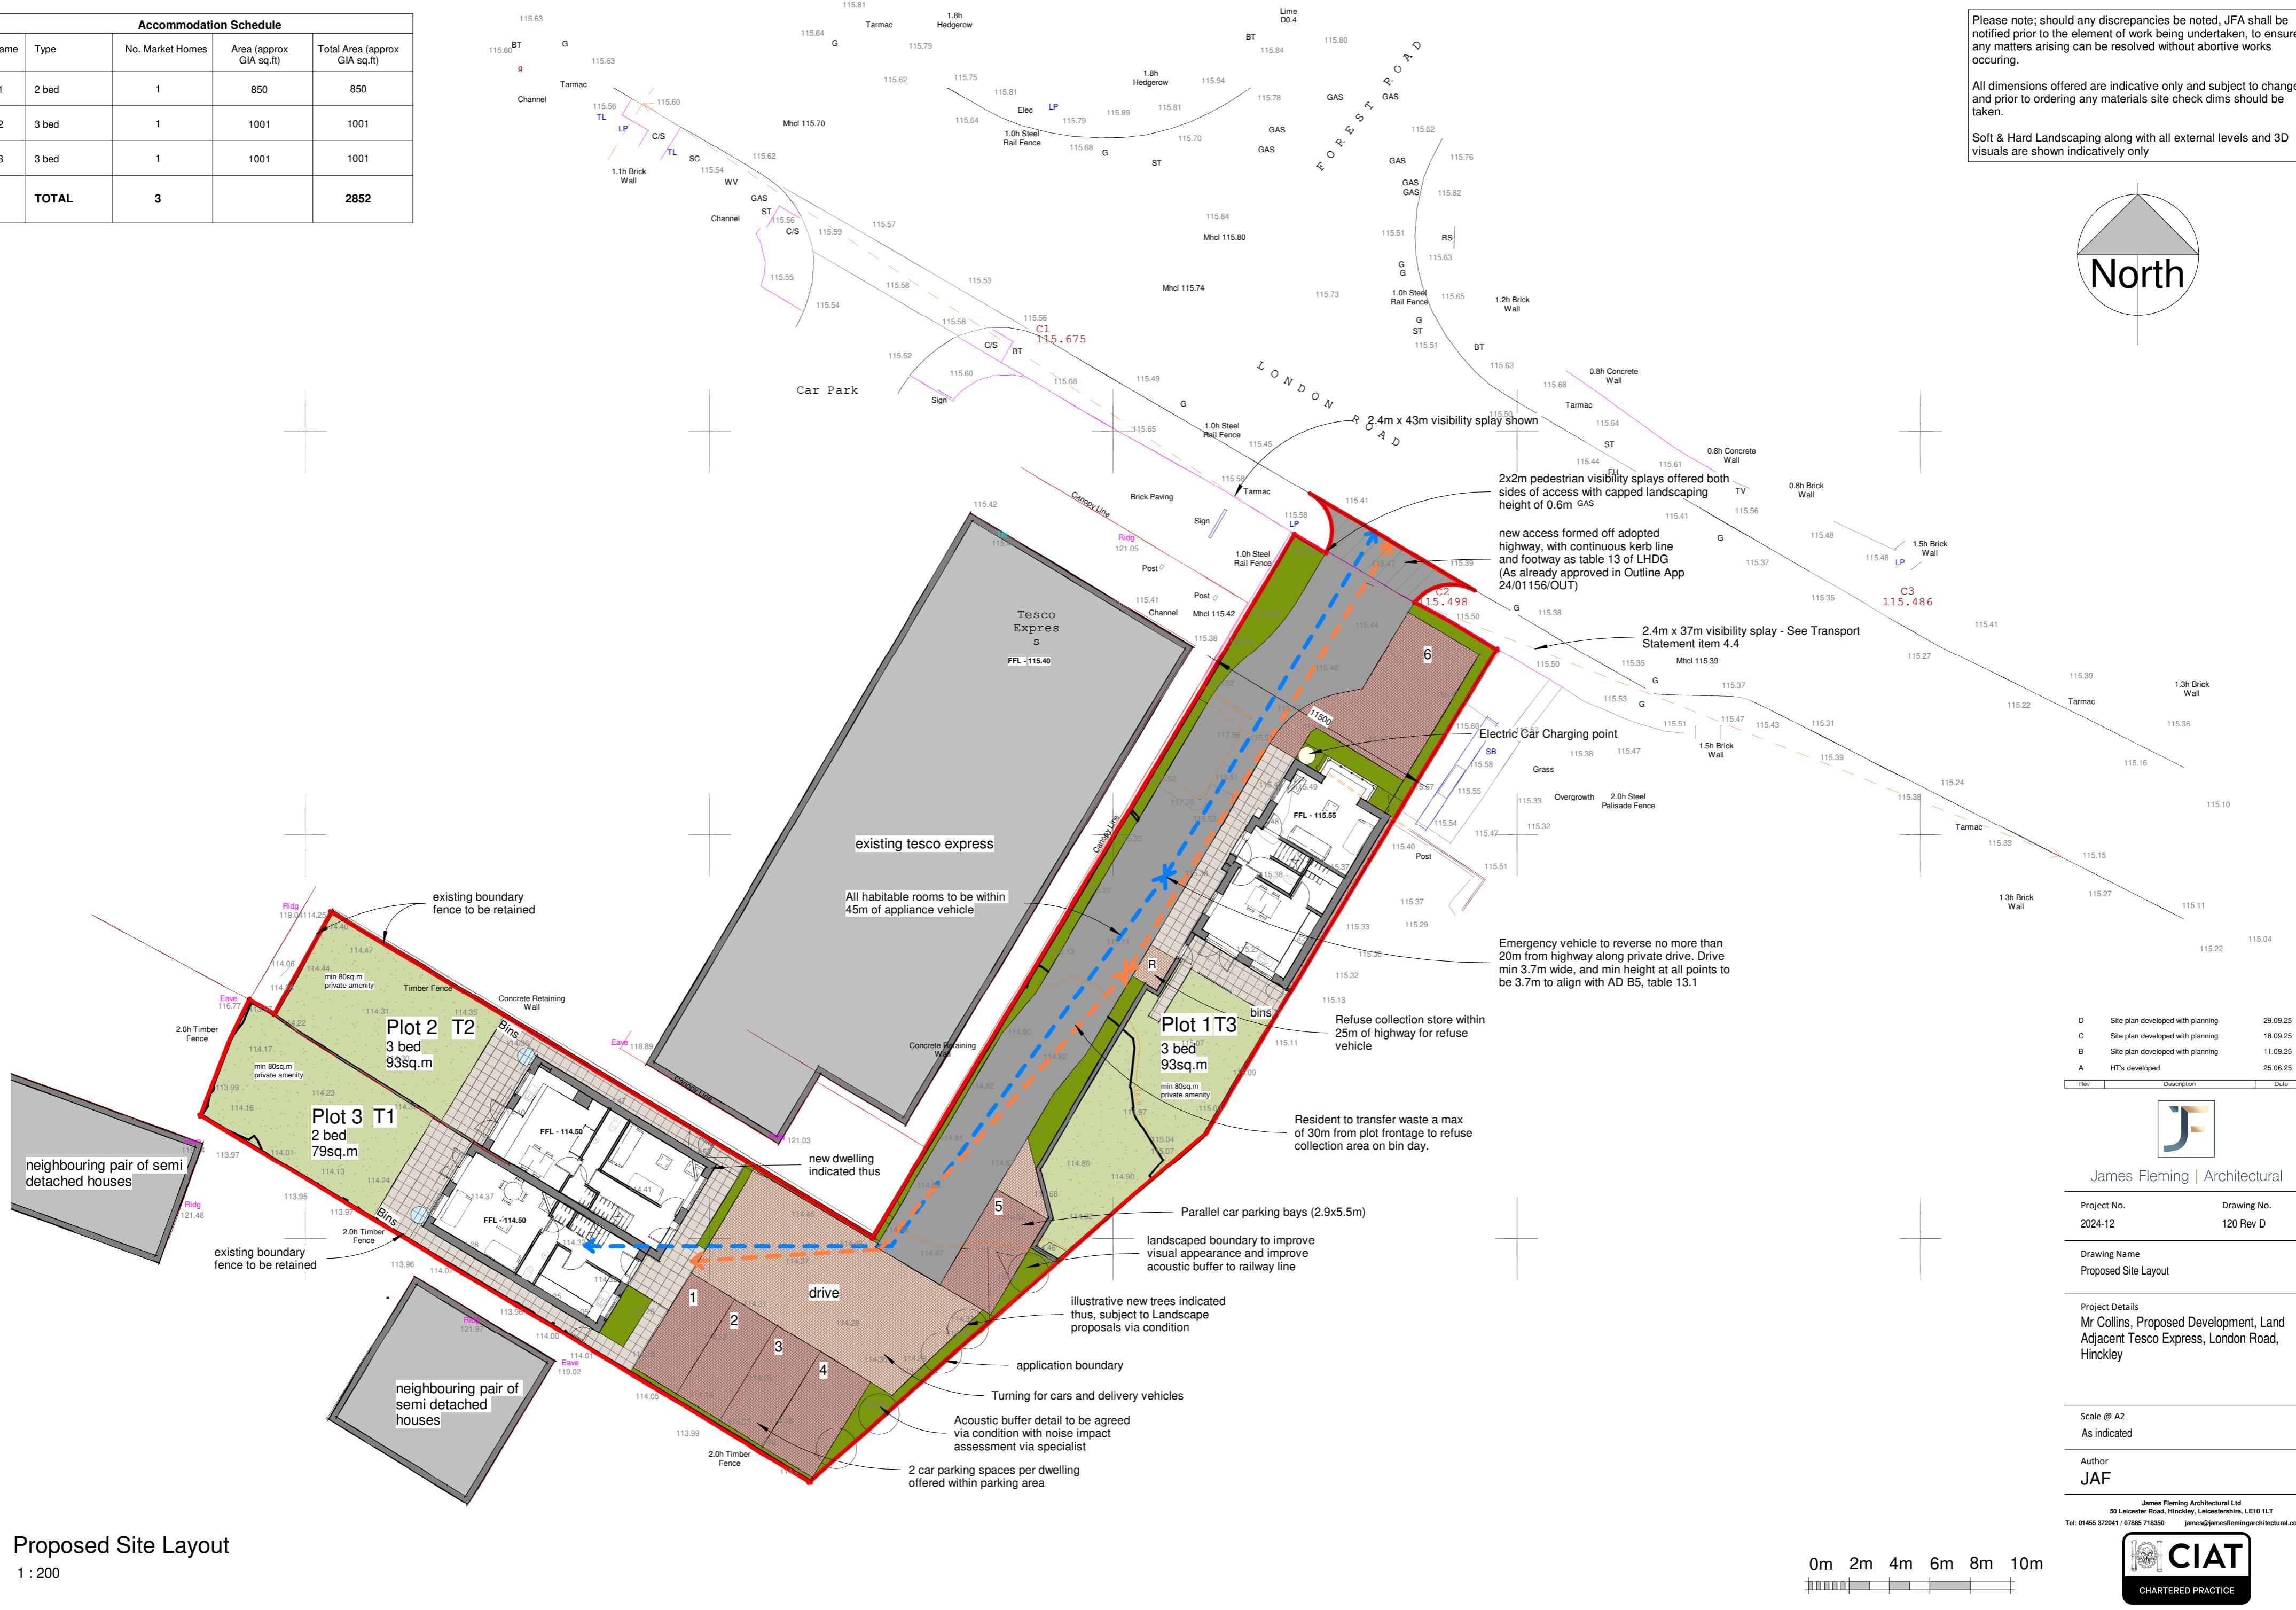


Accommodation Schedule				
Name	Type	No. Market Homes	Area (approx GIA sq.ft)	Total Area (approx GIA sq.ft)
T1	2 bed	1	850	850
T2	3 bed	1	1001	1001
T3	3 bed	1	1001	1001
	TOTAL	3		2852

Please note; should any discrepancies be noted, JFA shall be notified prior to the element of work being undertaken, to ensure any matters arising can be resolved without abortive works occurring.

All dimensions offered are indicative only and subject to change and prior to ordering any materials site check dims should be taken.

Soft & Hard Landscaping along with all external levels and 3D visuals are shown indicatively only

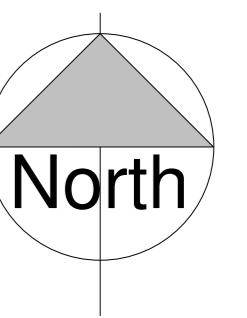

Proposed Site Layout

1 : 200

SCALE 1:200 @ A2



and the building works depicted are the copy

This drawing and the building works depicted are the copyright of James Fleming Architectural Ltd and may not be reproduced or amended except by written permission. No liability will be accepted for amendments made by other persons.
All dimensions to be checked on site and JFA notified of any discrepancies prior to commencement. Do not scale.