


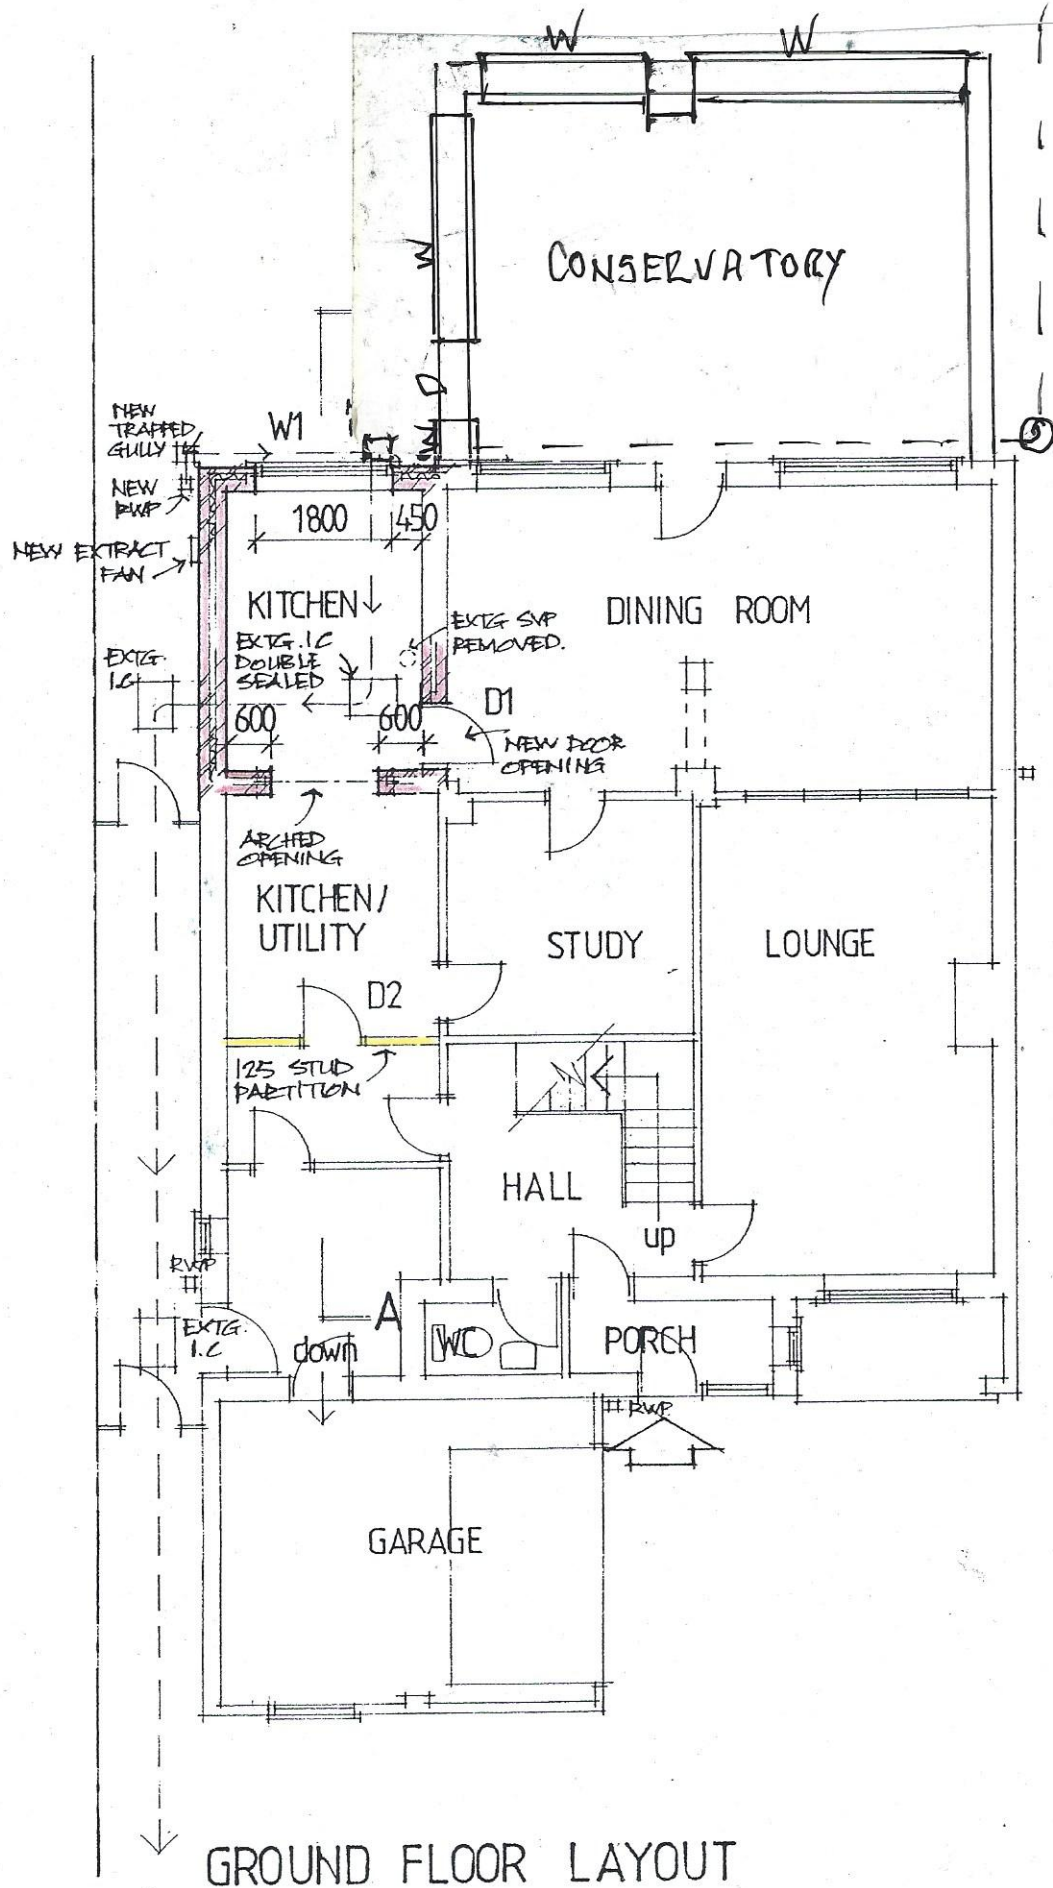

GROUND FLOOR LAYOUT