


Issue Status			
Planning			
This drawing is copyright. Only figured dimensions to be worked to.			
Revision	Drawn	Check	Date
P1 First Issue	AD	AD	12.03.25

Note:
Drawings Based On Survey Carried Out By:
Castle Surveys Ltd - 19036

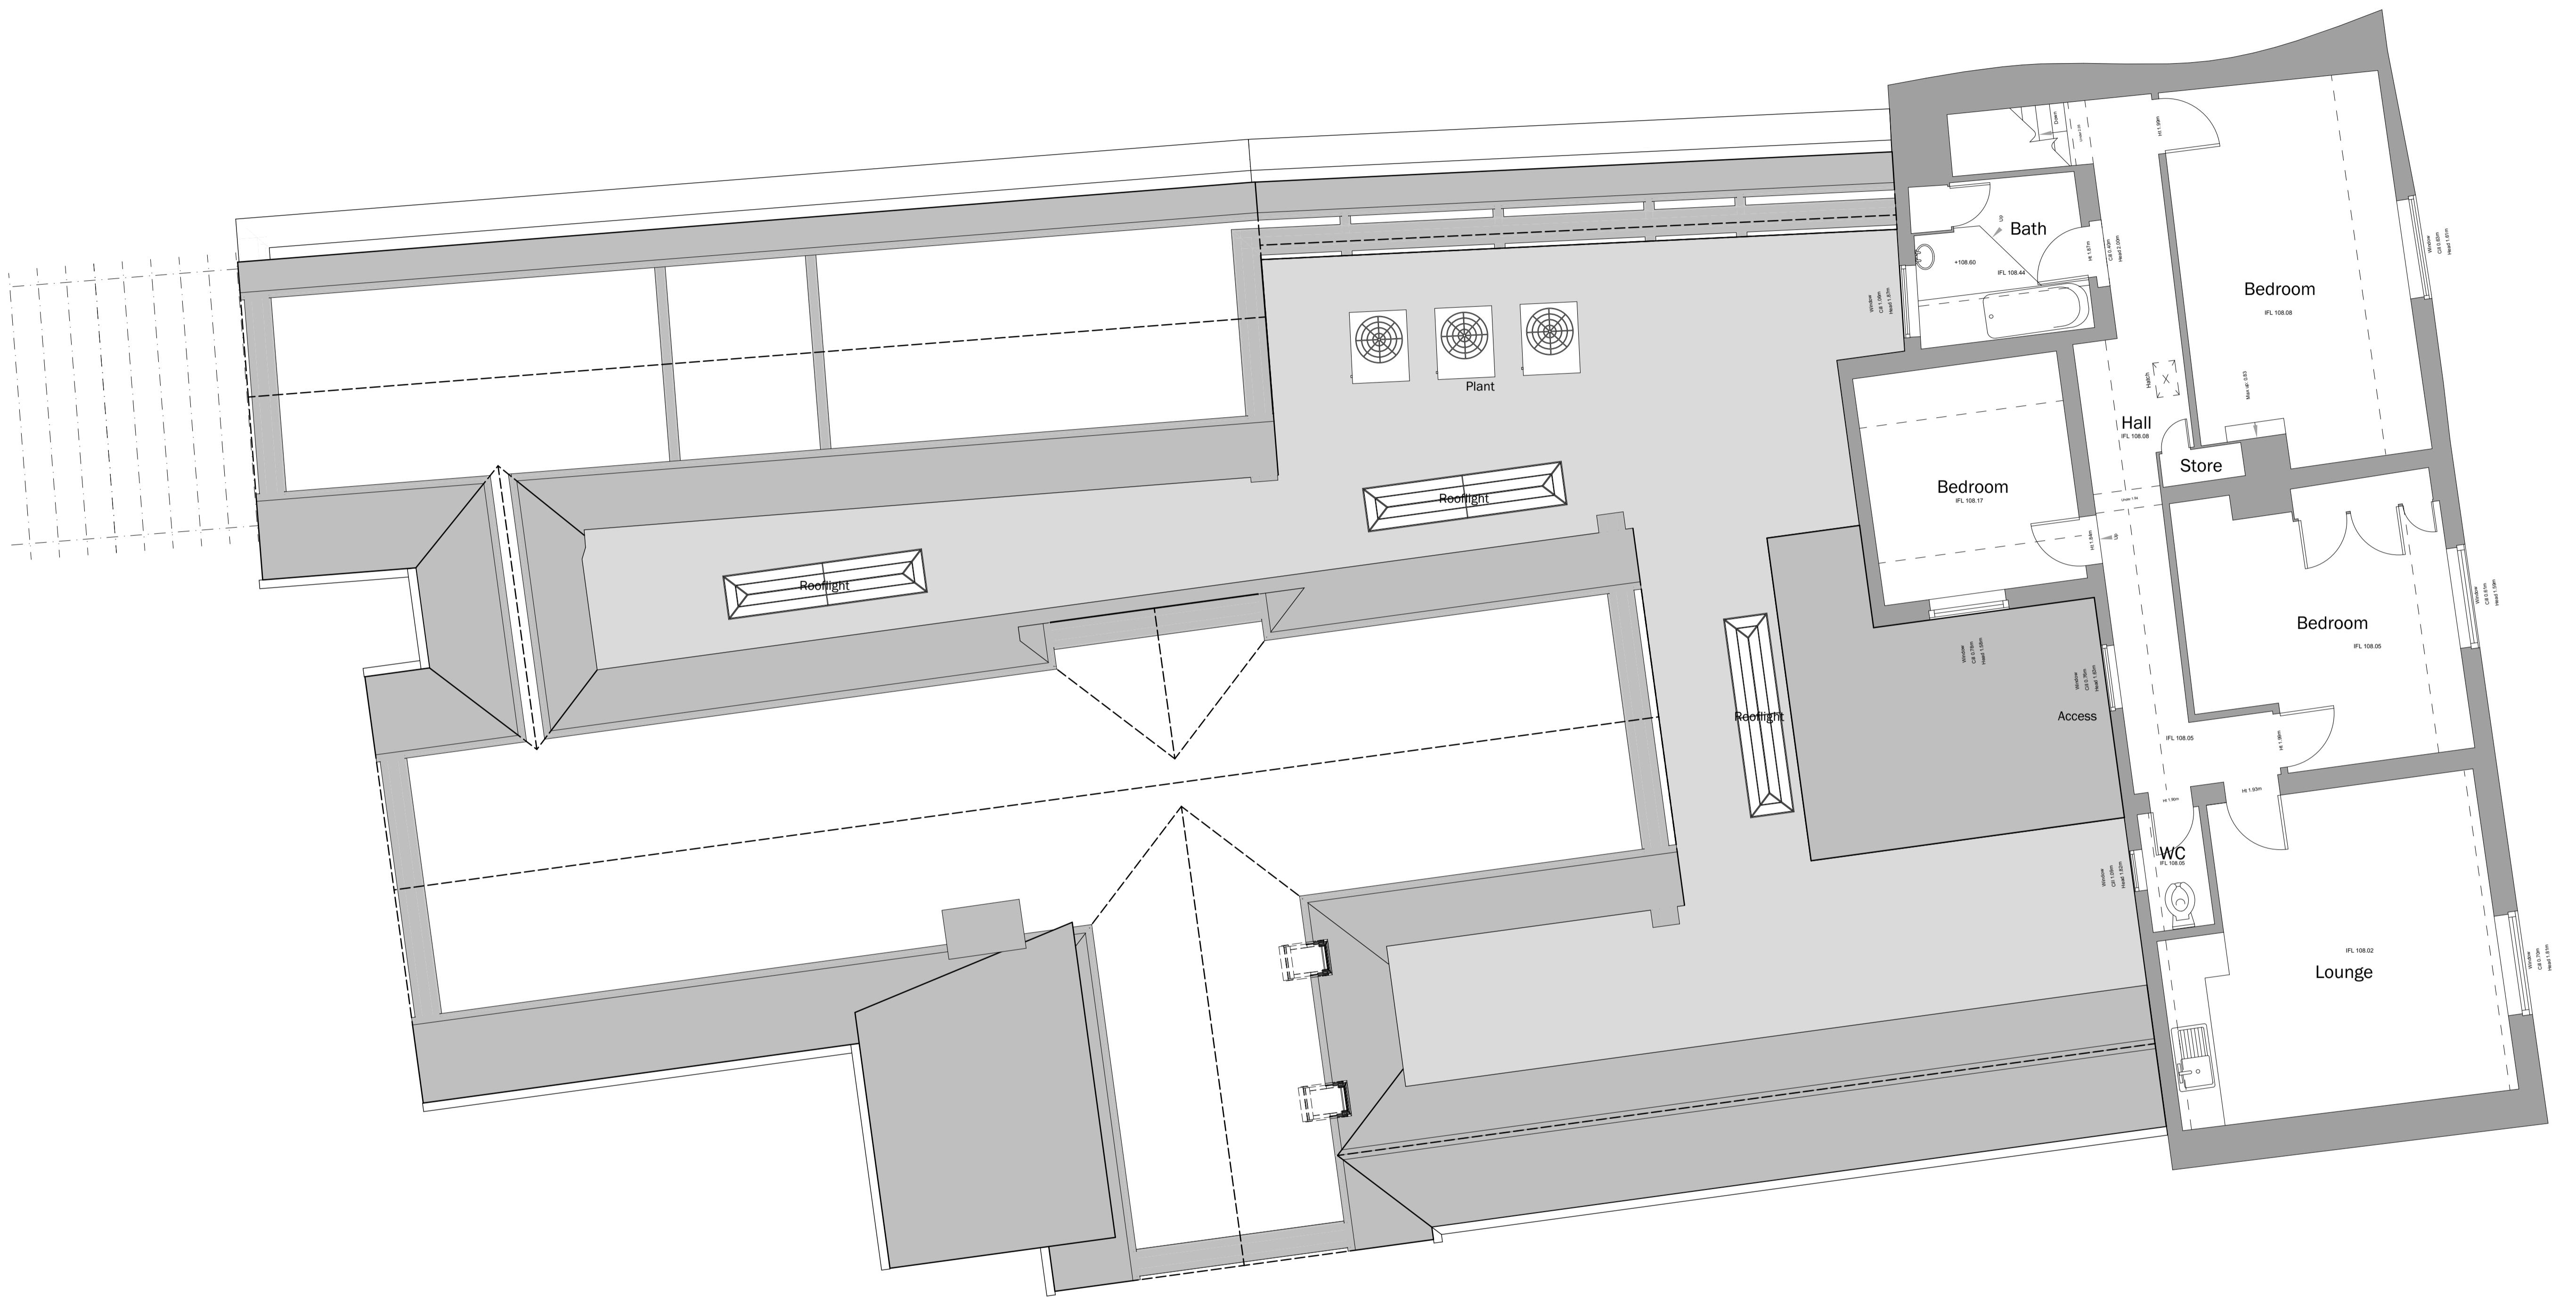

client	Sheppard
project	The White Swan, Stoke Golding Extension and Refurbishment Works
drawing	Plan As Proposed - First Floor
date	05.09.24
drawn	AD
check	1:50
scale	@ A1