
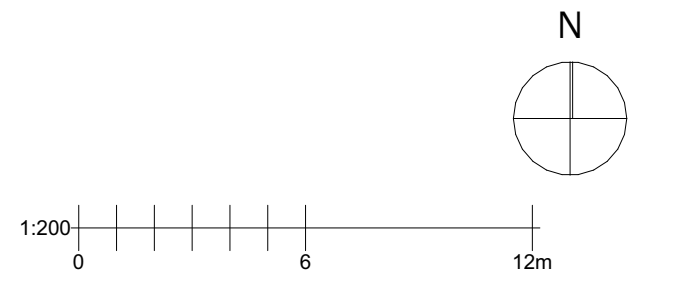


Issue Status				
Planning				
This drawing is copyright. Only figured dimensions to be worked to.				
Revision	Drawn	Check	Date	
P1	First Issue	AD	AD	12.03.25

Note:  
Drawings Based On Survey Carried Out By:  
Castle Surveys Ltd - 19036

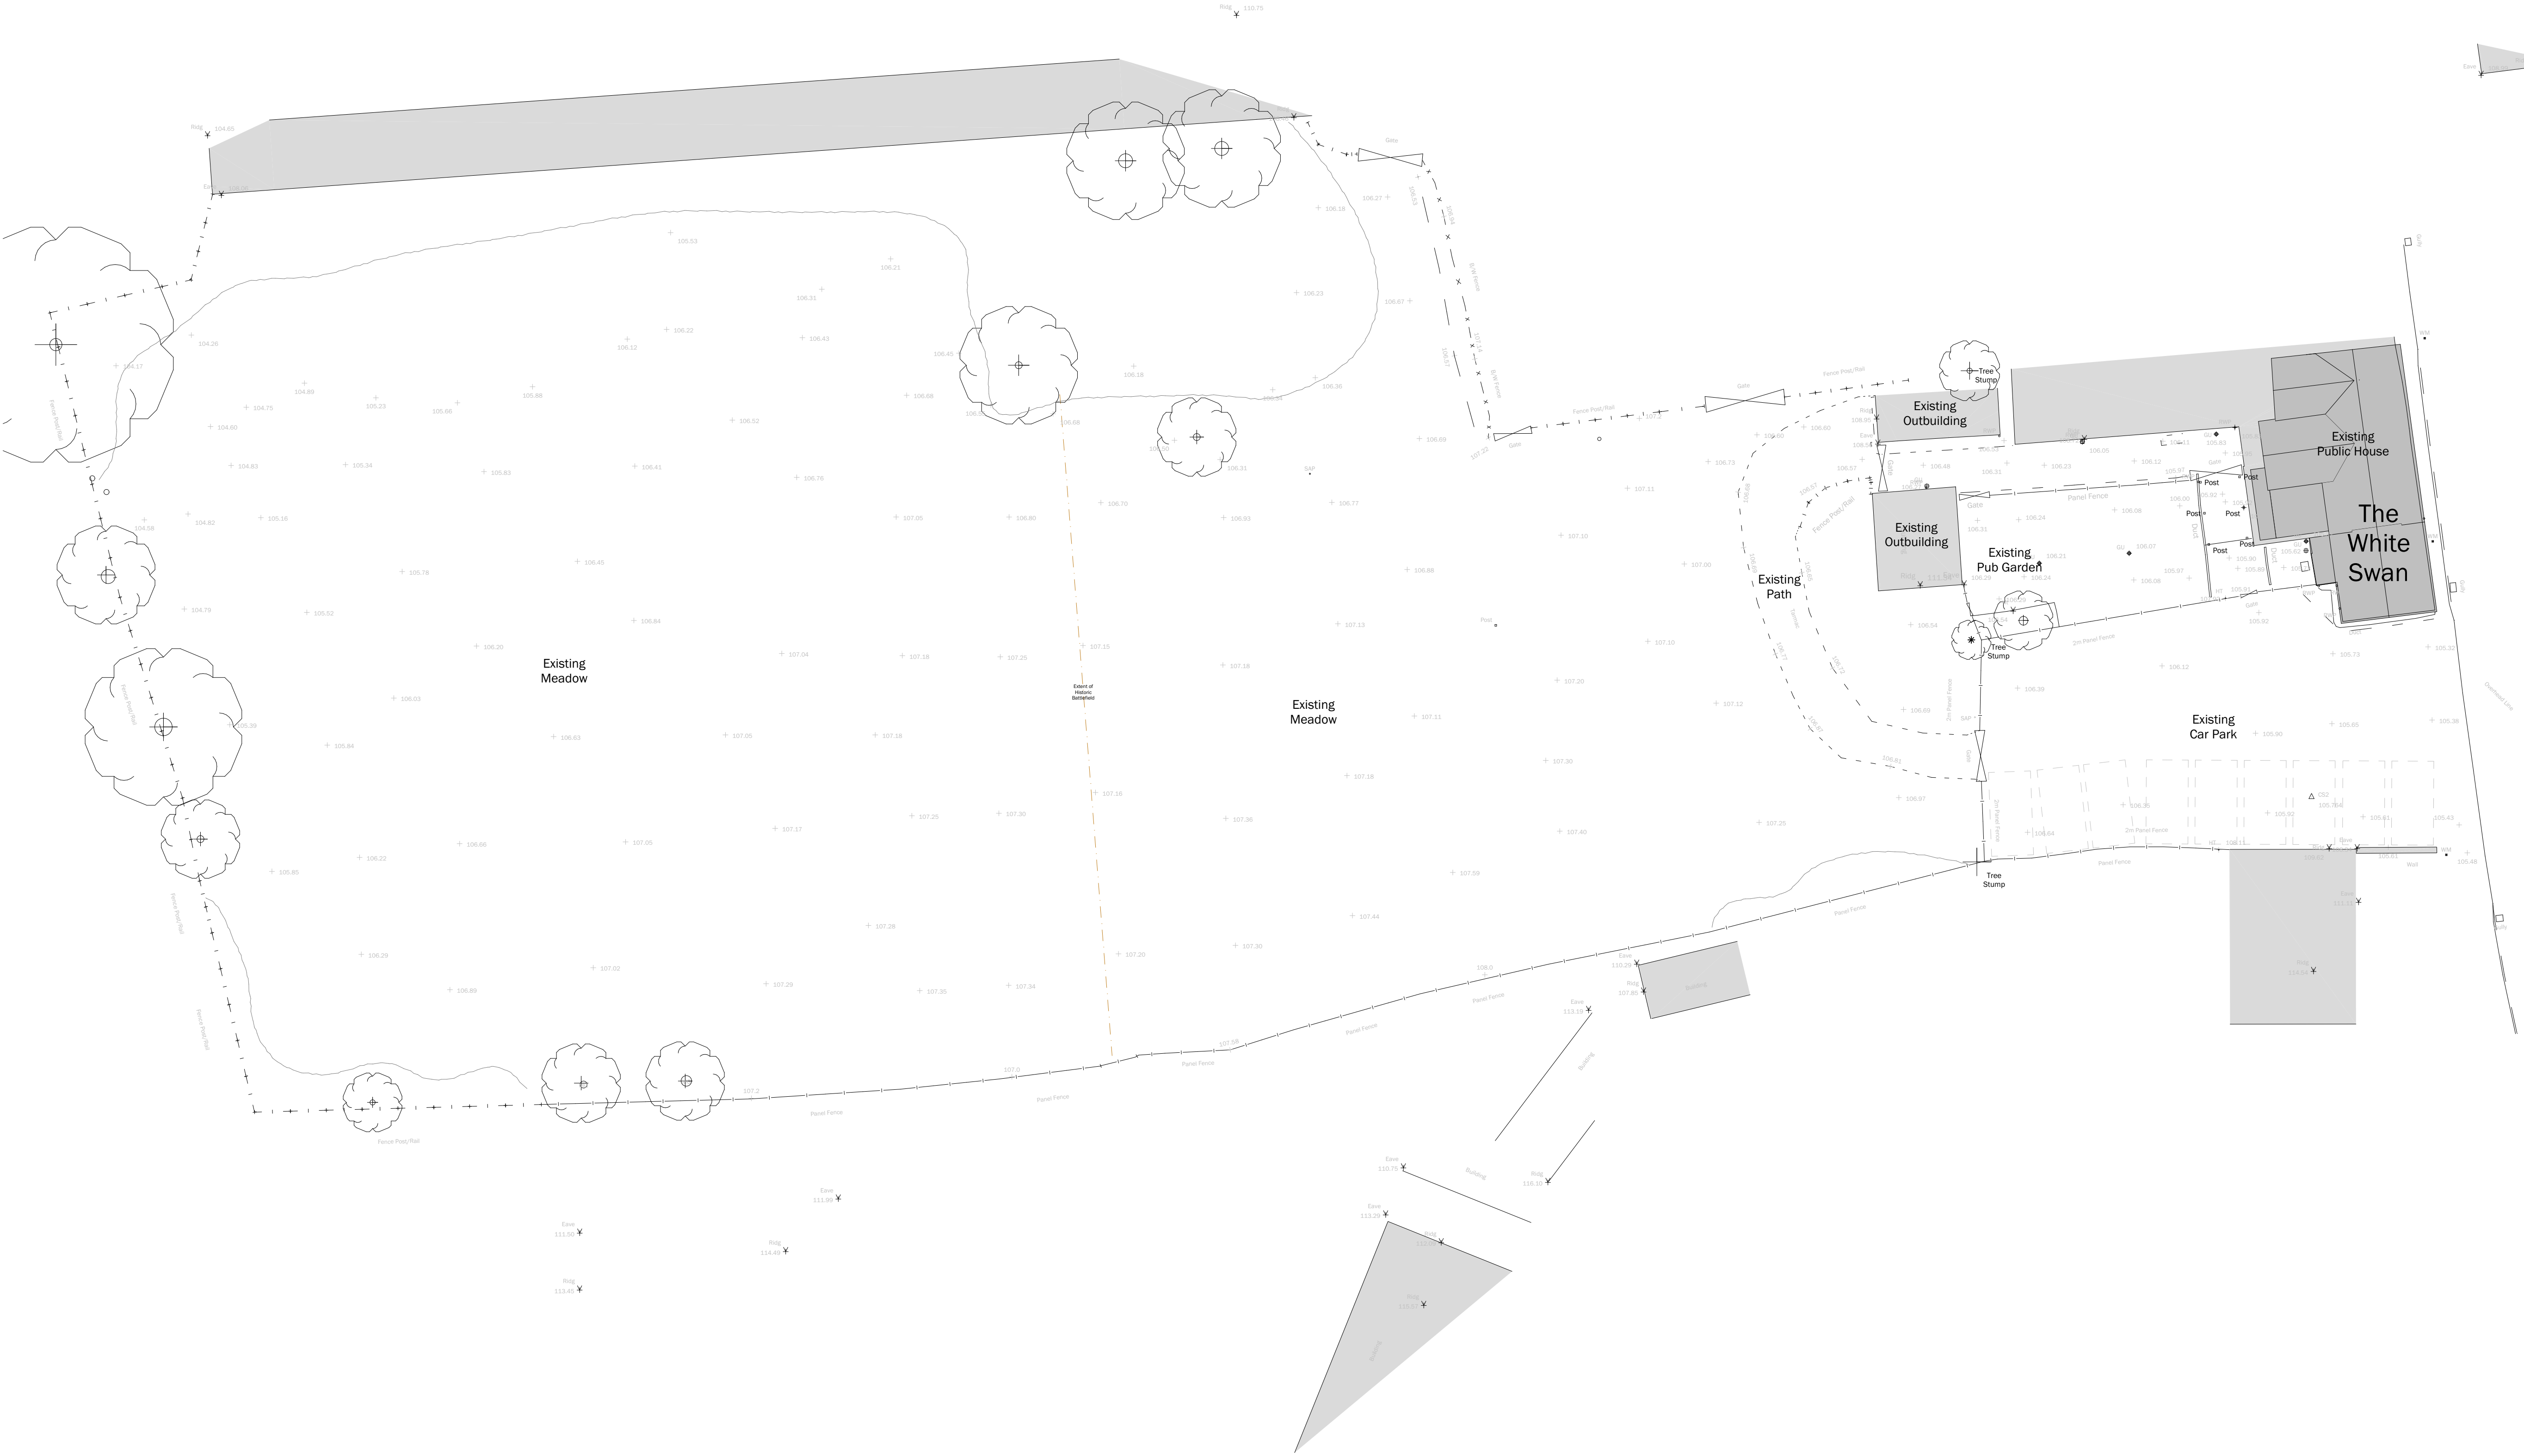

client	Sheppard		
project	The White Swan, Stoke Golding Extension and Refurbishment Works		
drawing	Site Plan As Existing Detail		
date	05.09.24	scale	1:200 @ A1
drawn	AD	check	AD

**BROWN & CO**  
ARCHITECTURE + PLANNING  
www.brown-co.com

Norwich 01603 629871 St Neots 01480 213811  
Humber 01482 421234 Lincoln 01522 457800

Brown & Co Registered Office: The Atrium, St. George's Street, Norwich, Norfolk, NR3 1AB  
Registration no: OC302092 Registered in England & Wales