

Issue Status		Planning		
This drawing is copyright. Only figured dimensions to be worked to.				
Revision		Drawn	Check	Date
P1	First Issue	AD	AD	12.03.25

Materials

Walling




Doors/Windows/Rooflights



Roofs




Rainwater Goods

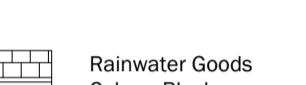

Elevation to East

E-01

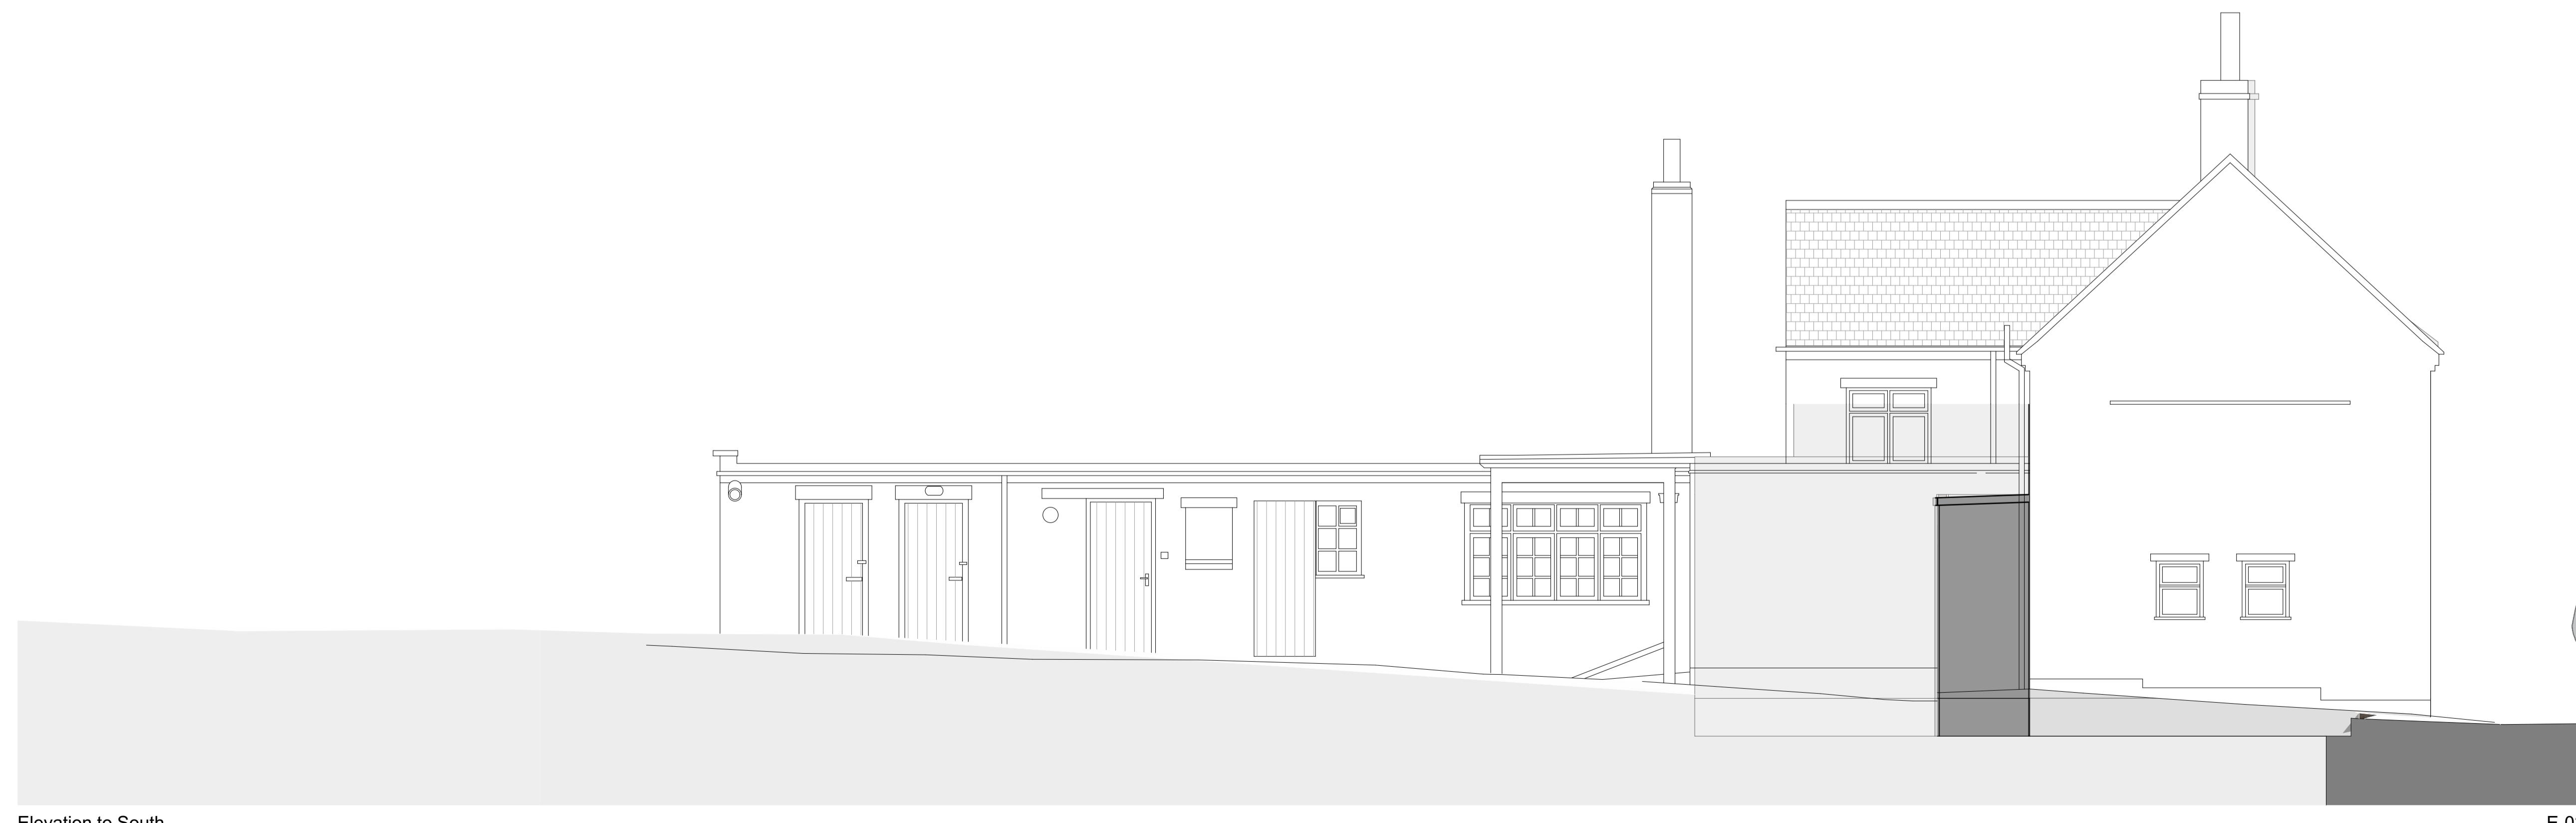

Elevation to South

client	Sheppard
project	The White Swan, Stoke Golding Extension and Refurbishment Works
drawing	Elevations As Existing
date	05.09.24
drawn	AD
check	1:50 @ A1
AD	AD

BROWN & CO
ARCHITECTURE + PLANNING
www.brown-co.com

Norwich 01603 629871 Humber 01482 421234
St Neots 01480 213811 Lincoln 01522 457800
Brown & Co Registered Office: The Atrium, St. George's Street, Norwich, Norfolk, NR3 1AB
Registration no: 0C302092 Registered in England & Wales