


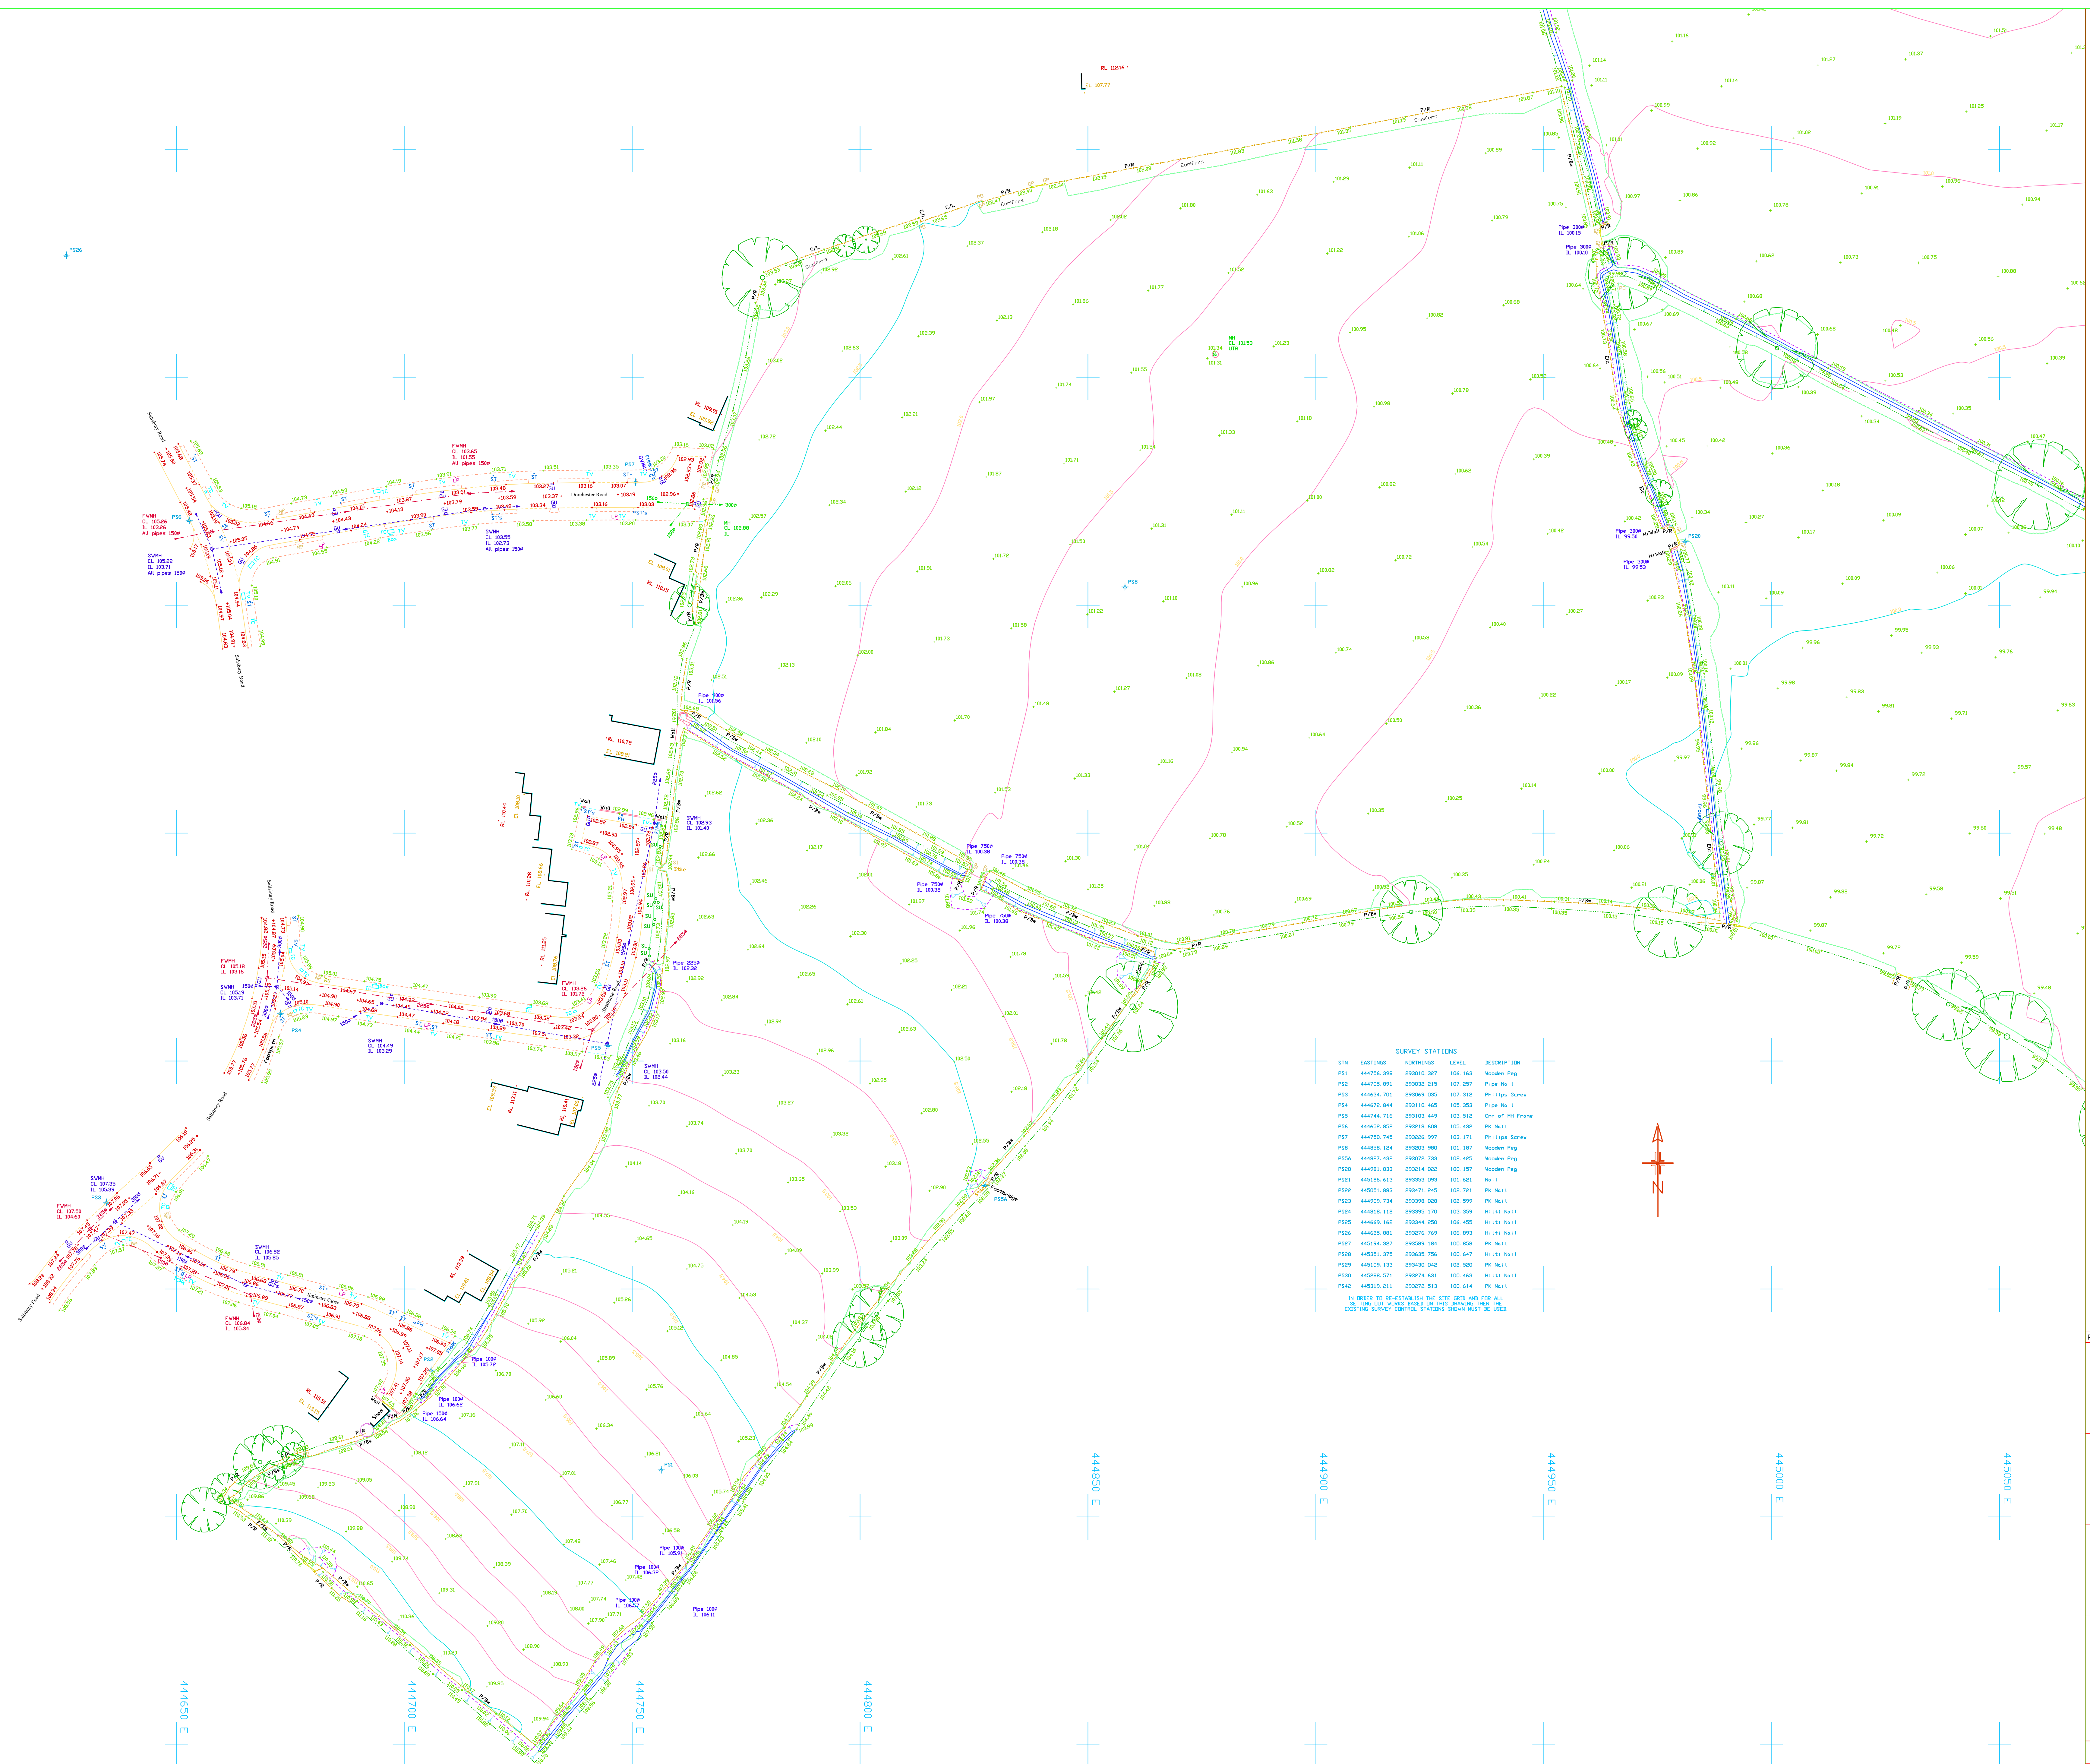

SURVEY NOTES

1. THE SURVEY GRID (COSG036) WAS ESTABLISHED WITH GPS AND THEN A ONE POINT SITE CENTRED TRANSFORMATION CARRIED OUT TO ELIMINATE SCALE FACTOR. IN ORDER TO RE-ESTABLISH THE SITE GRID THEN THE EXISTING SURVEY CONTROL STATIONS MUST BE USED

[illegible]

STREET FURNITURE


INFORMATION SHOWN ON THIS DRAWING
IS SURVEYED TO THE ACCURACY OF THE BASE
SCALE SHOWN IN THE LEGEND

MAN ENTRY TO SEWERS HAS NOT BEEN UNDERTAKEN. DEPTHS, PIPE SIZES ARE MEASURED/ESTIMATED FROM THE GROUND. ALL SEWER DETAILS TO BE CHECKED WITH LOCAL AUTHORITY RECORDS OR ON SITE PRIOR TO COMMENCEMENT OF WORKS.

BOUNDARIES SHOWN ARE PHYSICAL
FEATURES AND MAY NOT REPRESENT LEGALLY
CONVEYED OWNERSHIP

ALL TREE HEIGHTS AND SPREADS ARE APPROXIMATE.
TREE TYPES WHICH HAVE BEEN IDENTIFIED SHOULD
BE CHECKED BY A TREE SPECIALIST.

WHERE ADJACENT BUILDINGS HAVE BEEN SURVEYED
REMOVEDLY NOT ALL EXTERNAL WALLS MAYBE
SHOWN DUE TO OBSTRUCTIONS ALONG LINE OF
SIGHT

SURVEY STATIONS				
STN	EASTINGS	NORTHINGS	LEVEL	DESCRIPTION
IN ORDER TO RE-ESTABLISH THE SITE GRID AND FOR ALL
SETTING OUT WORKS BASED ON THIS DRAWING THEN THE
EXISTING SURVEY CONTROL STATIONS SHOWN MUST BE USED.

A	28/07/20	FIELDS TO THE EAST ADDED	GRA	AL
REV	DATE	DESCRIPTION	BY	AP





Project Title

Dorchester Road
Burbage

Concave Title

Topographical Survey
Sheet 1 of 3

Drawn GRA	Checked ALB	Approved SAR
Date 04/04/2013	Scale 1/500	Sheet Size A0
Dwg. No. S3396-01		Rev A