


- KEY
- Existing trees retained
 - Indicative landscaping
 - Existing trees to be removed
 - Indicates block paviors
 - Application boundary
 - Indicates affordable housing
 - Other land within applicants control
 - Indicates bin storage area
 - Shared bin collection point

Bricks

- Clumber Red Mixture with Red Feature Brick
- Arden Special Reserve with Blue Feature Brick


Roof Tiles

- Rustic Red Roof and Ridge Tiles
- Dark Grey Roof and Ridge Tiles

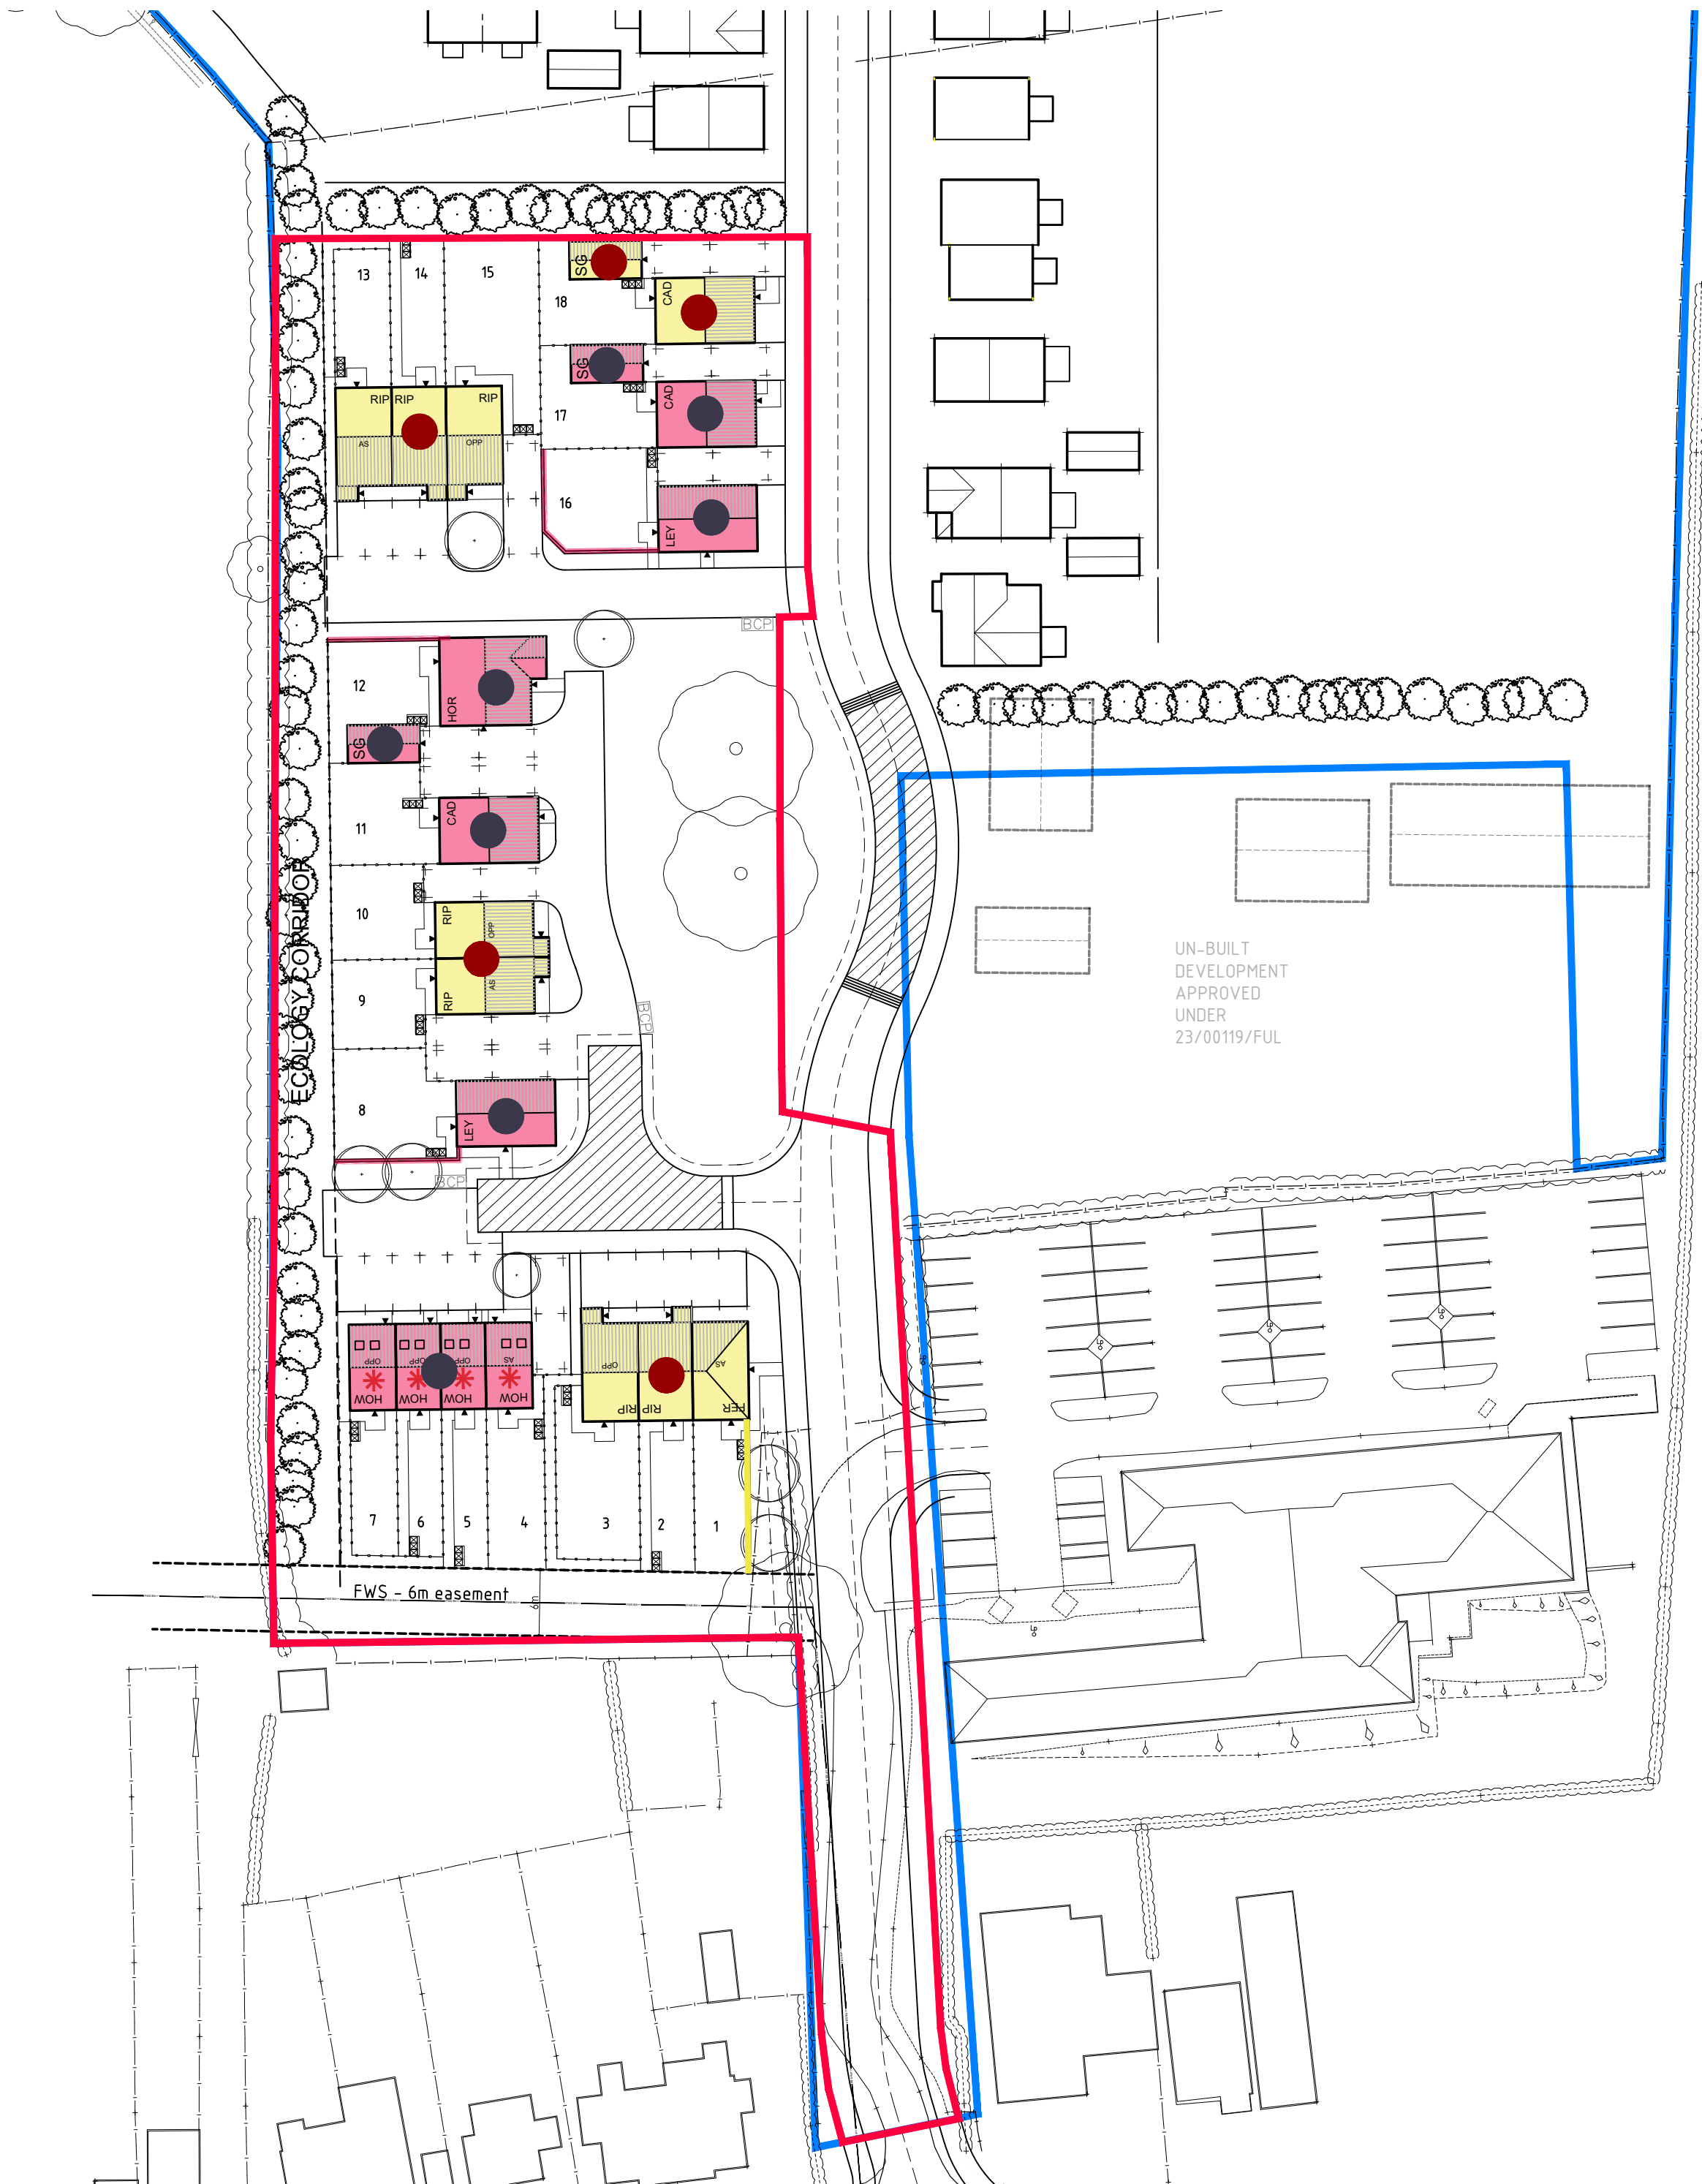

Notes

© Radford Architectural Services Ltd. Do not scale from this drawing. Refer to figured dimensions only. Contractors must check all dimensions on site.

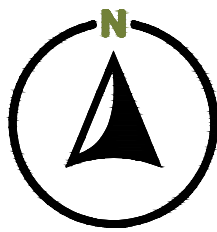

Revision	Date	Amendment	Initials
----------	------	-----------	----------

Radford
ARCHITECTURAL SERVICES

T 01902 762854 M 07977 253860
W www.radford-architectural.co.uk
E radfordarchitecturalservices@gmail.com

Client

AVANT
homes

Project

WESTFIELD AVENUE,
EARL SHILTON

Title

MATERIALS PLAN

Dwg No.

3187-250

Revision

.

Drawn

DS

Scale @A2

1:500

Date

DEC 2023