



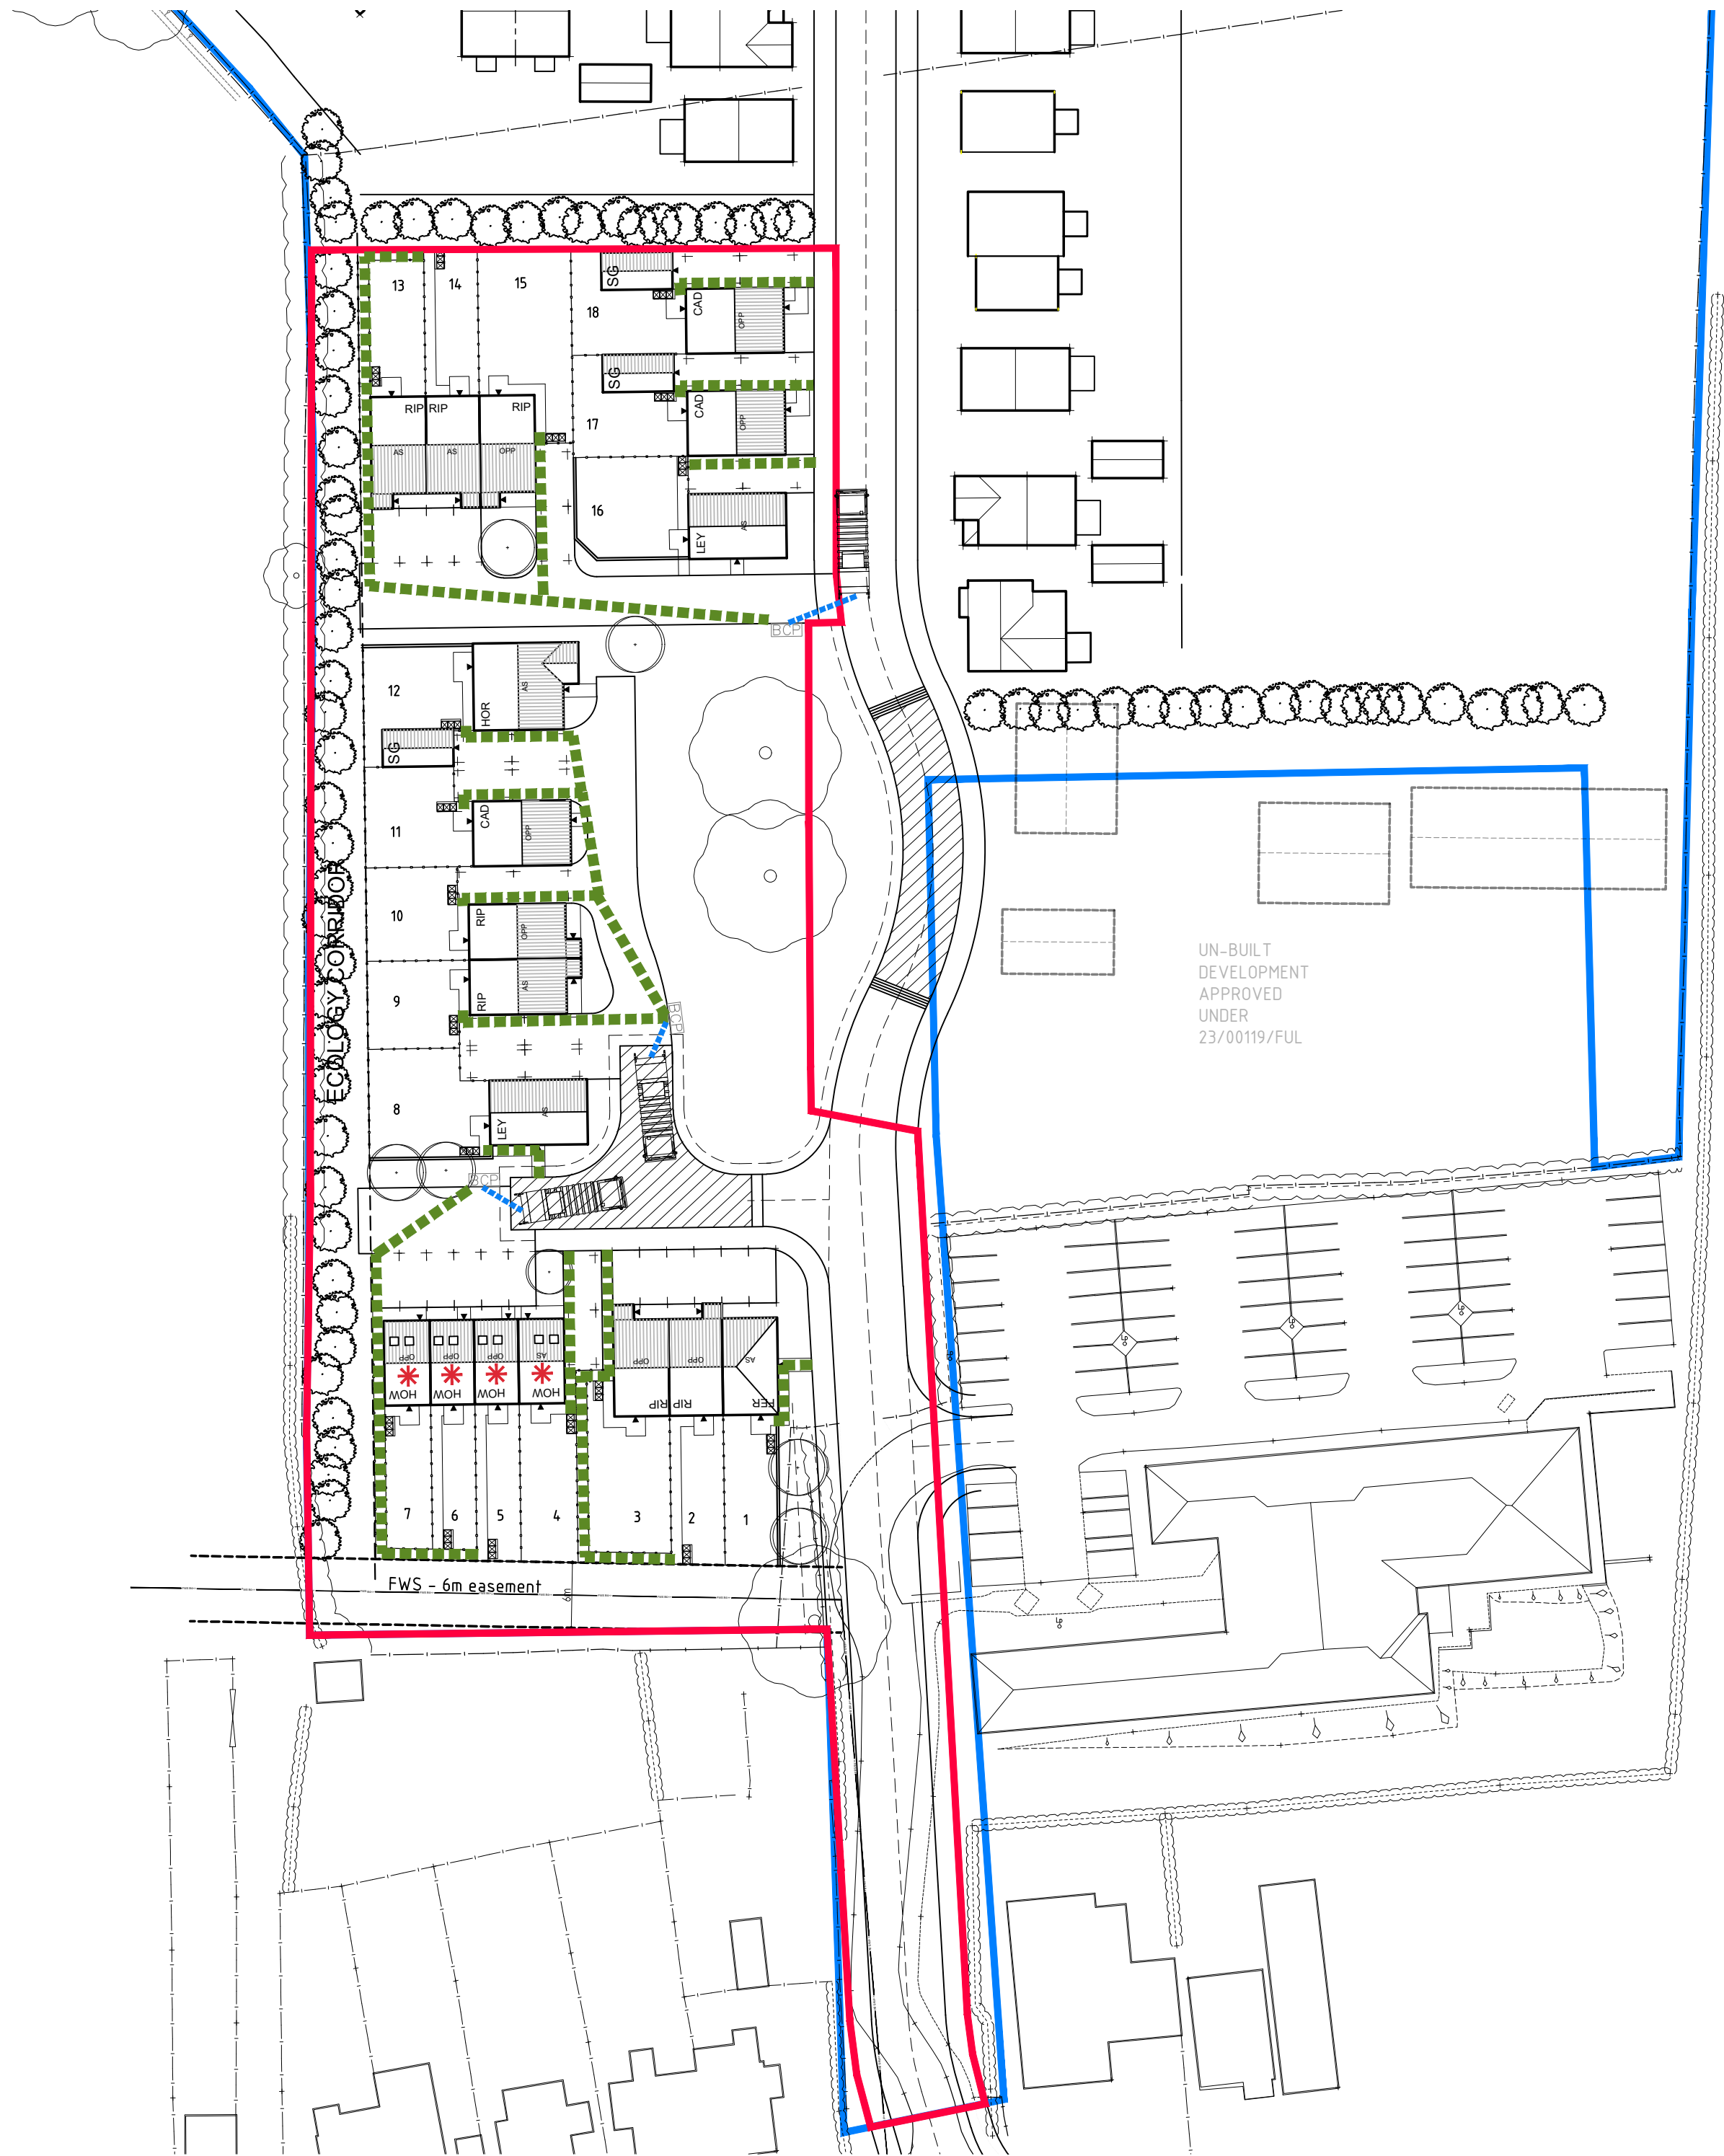

Notes
© Radford Architectural Services Ltd. Do not scale from this drawing.
Refer to figured dimensions only. Contractors must check all
dimensions on site.

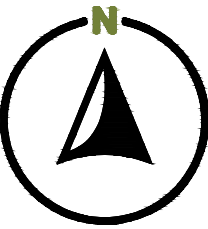

KEY	
-----	BIN COLLECTION CREW PULL DISTANCE - MAX. 15m
-----	STEP FREE BIN PULL ROUTE TO COLLECTION POINT
BCP	BIN COLLECTION POINT
XX	BIN/RECYCLING STORAGE

Revision	Date	Amendment	Initials
----------	------	-----------	----------



T 01902 762854 M 07977 253860

W www.radford-architectural.co.uk

E radfordarchitecturalservices@gmail.com

Client



Project

WESTFIELD AVENUE,
EARL SHILTON

Title

REFUSE STRATEGY

Dwg No.

3187-270

Revision

1

Scale @A2

1:500

Drawn

DS

Date

DEC 2023