


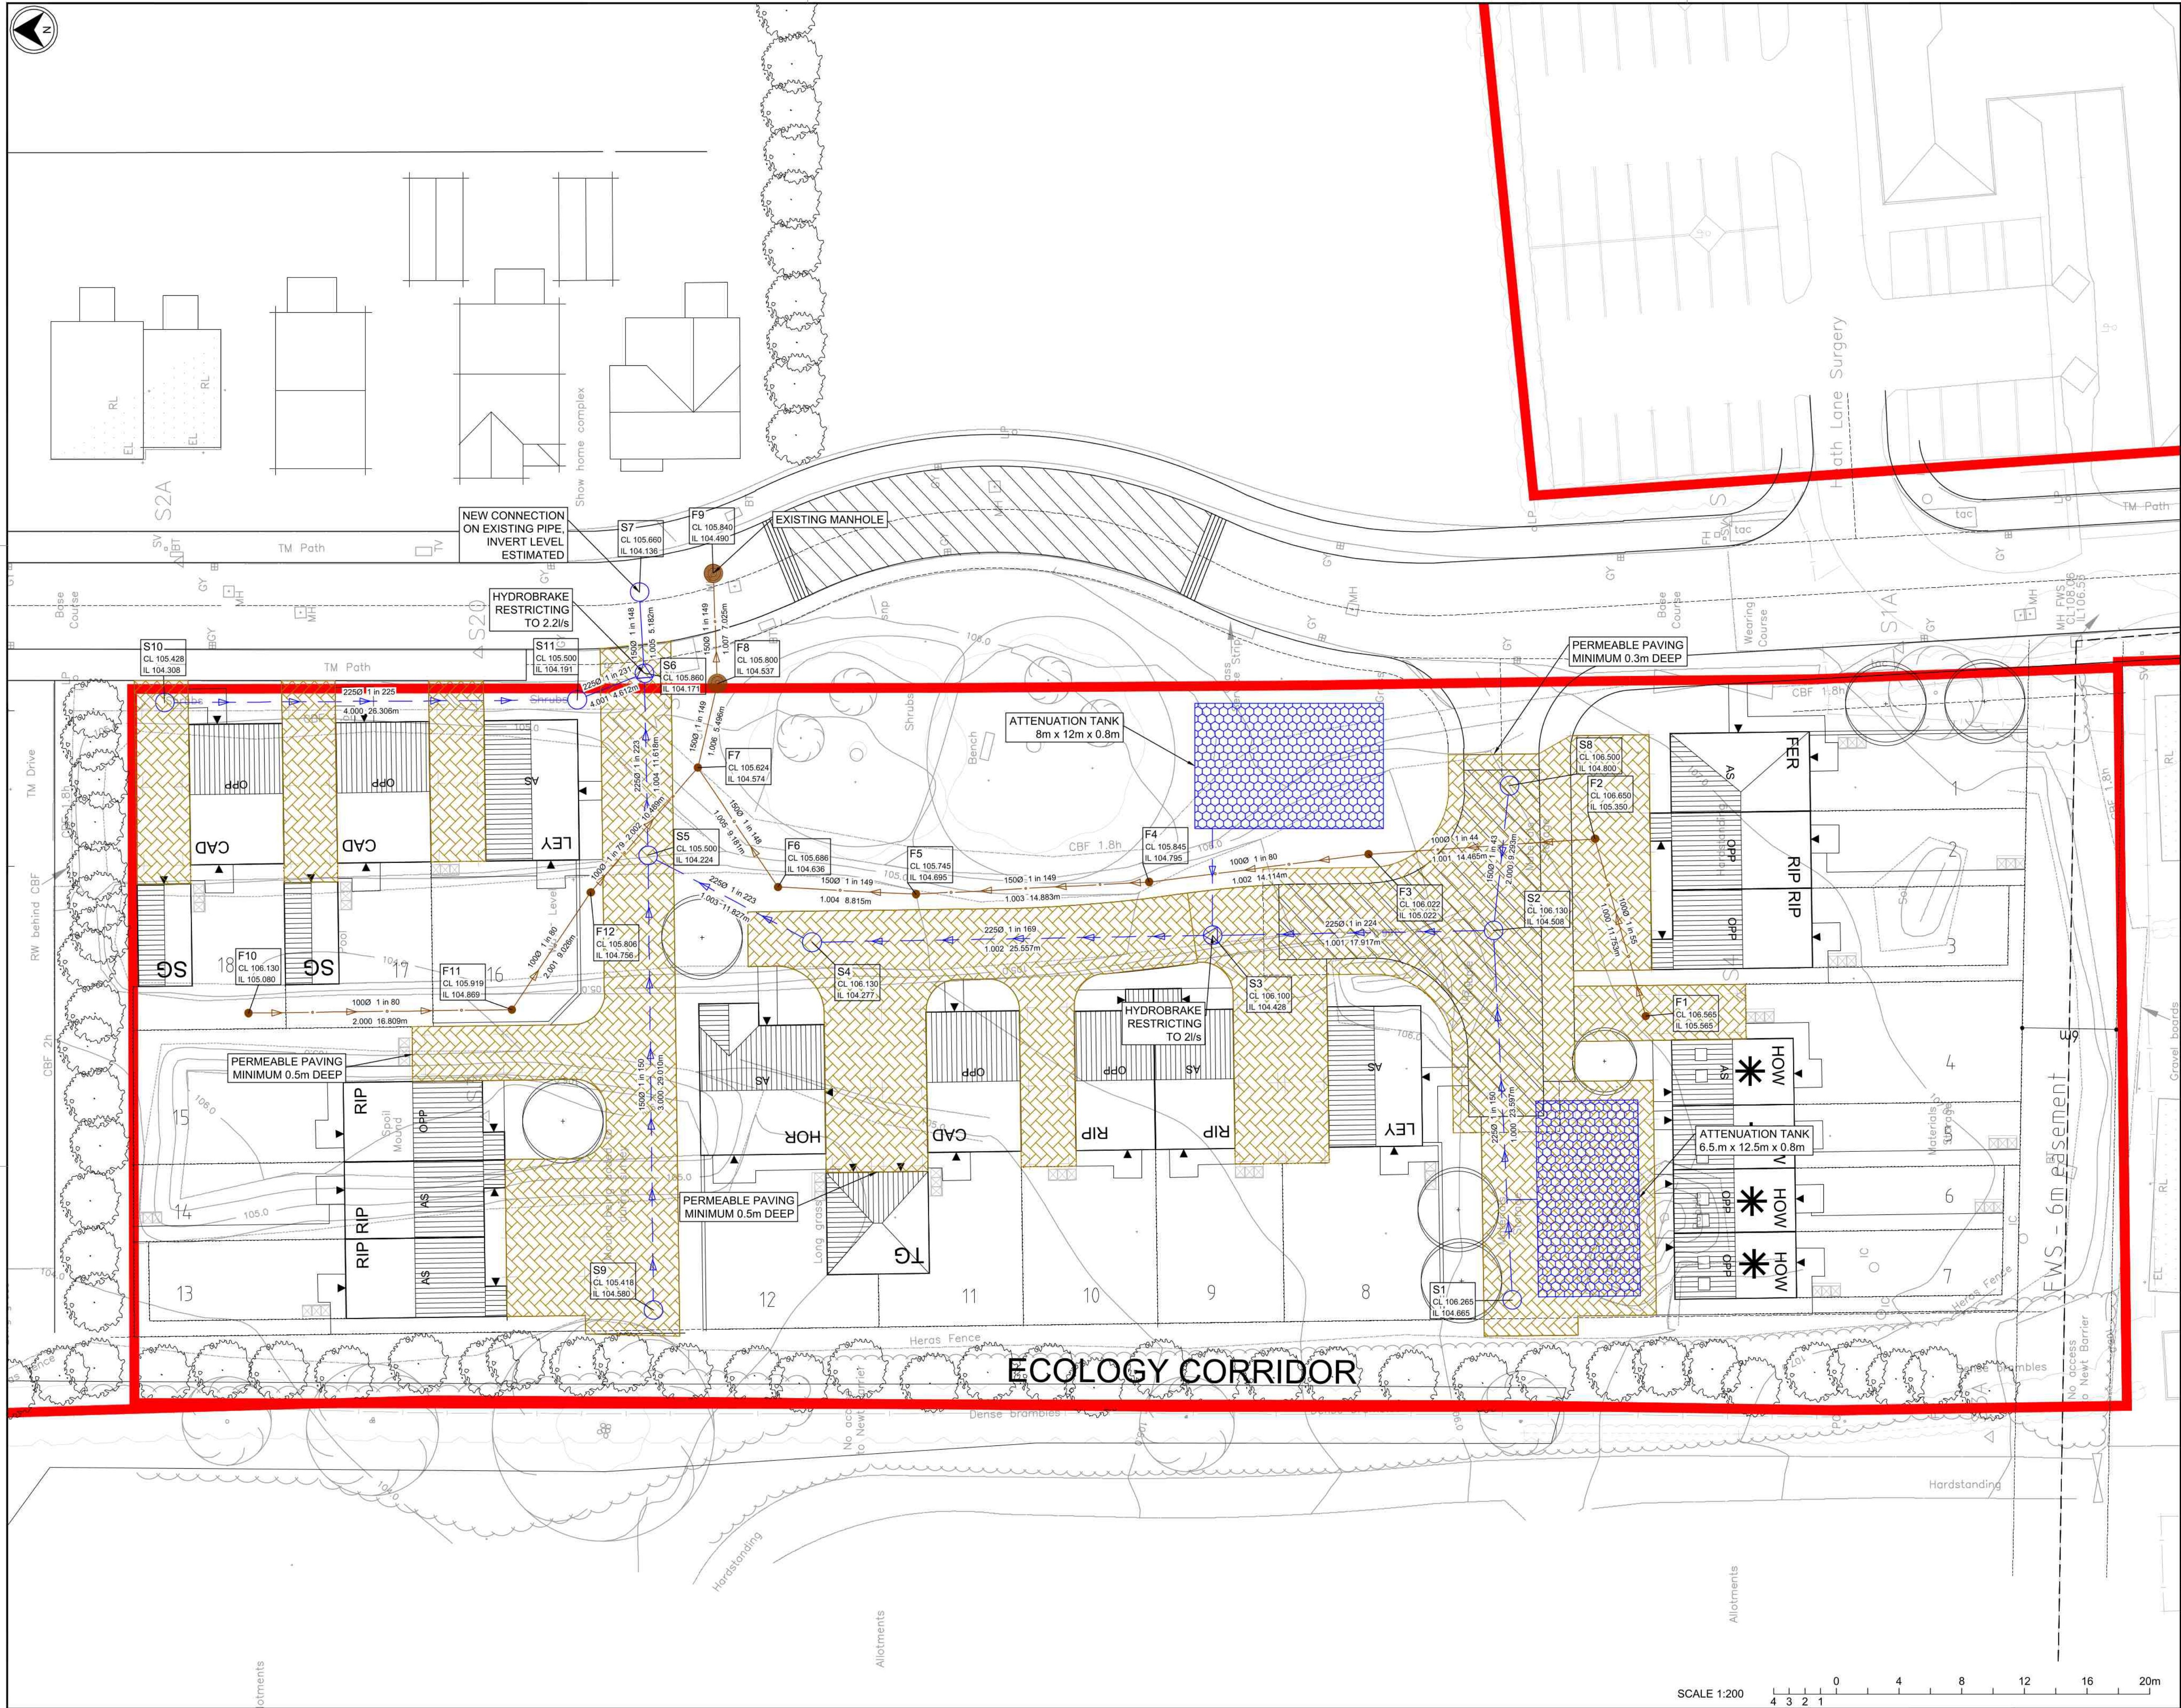

SAFETY, HEALTH & ENVIRONMENTAL INFORMATION
IN ACCORDANCE WITH REGULATION 9 OF THE CONSTRUCTION (DESIGN & MANAGEMENT) REGULATIONS 2015, THE FOLLOWING SCHEDULES UNUSUAL AND SIGNIFICANT RISKS THAT A COMPETENT CONTRACTOR, OTHER DESIGNERS OR THE END USER/CLIENT WOULD NOT REASONABLY BE AWARE OF. REFER ALSO TO THE DESIGNER'S RESIDUAL RISK REGISTER FOR THE PROJECT WHICH CONTAINS FURTHER INFORMATION.

1. CONSTRUCTION (REFER TO CONSTRUCTION PHASE HAS PLAN)

1.1.
1.2.
1.3.
1.4.
1.5.

2. IN-USE & MAINTENANCE (REFER TO HAS FILE)

2.1.
2.2.
2.3.
2.4.

3. DECOMMISSIONING/END OF USE (REFER TO HAS FILE)

3.1.
3.2.
3.3.
3.4.

NOTES

1. THE PURPOSE OF THIS DRAWING IS TO ILLUSTRATE THE OUTLINE DRAINAGE STRATEGY FOR THE DEVELOPMENT.

2. DO NOT SCALE FROM THIS DRAWING.

3. A FLOW RATE OF 2.2 LITRES A SECOND HAS BEEN CALCULATED BASED OF 3.82 LITRES A SECOND PER HECTARE AS STATED WITHIN THE PREVIOUS FLOOD RISK ASSESSMENT.

FIRST ISSUE	03/10/2023	PO
ISSUE DETAILS	SR	JR
ISSUE PURPOSE	DWN	CHD
PRELIMINARY	APPD	

CLIENT

AVANT HOMES

PROJECT

WESTFIELD FARM, EARL SHILTON

DWG TITLE

OUTLINE DRAINAGE STRATEGY

DWG NO.

22416G-IML-DRS-XX-DR-D-0500

SCALE

1:200

DATE

OCTOBER 2023

FRAME DIMS (mm)

(A1) 791 x 544

DRAWN

SR

CHECKED

JR

APPROVED

JR

IDOM

Registered Office: Clontarf Mills, Mill Lane, Mallock, Derbyshire, DE4 3RG
Website: www.idom.co.uk | T: +44(0)1773 629 988 | E: info@idom.co.uk