




BUTT LANE CLOSE ELEVATION

* COVERED UNDER SEPARATE APPLICATION

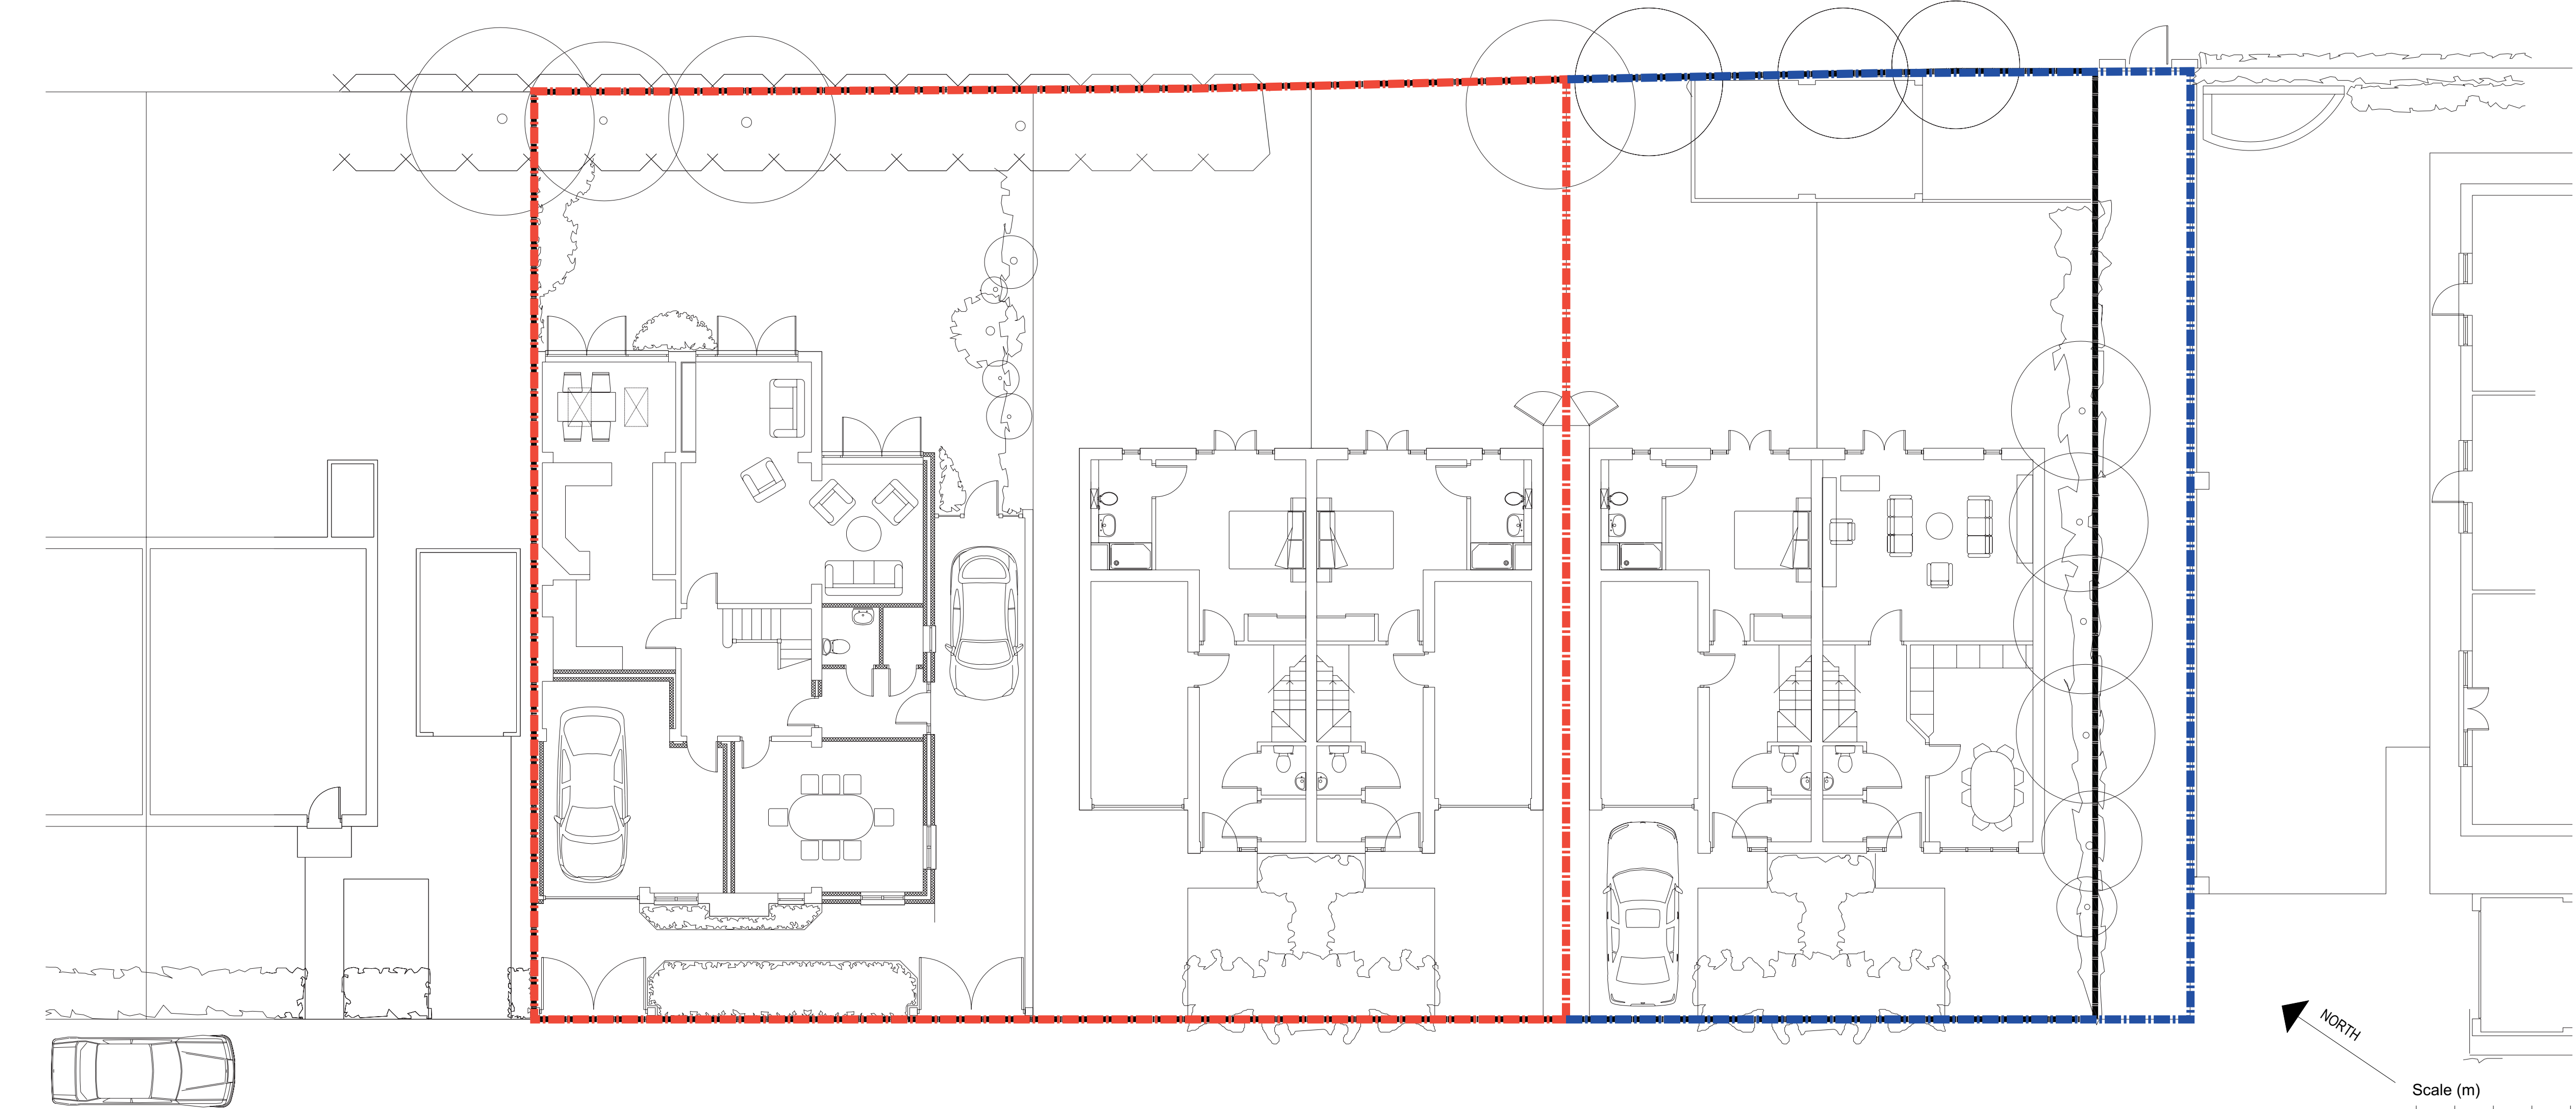

THIS DRAWING IS COPYRIGHT

COMPUTERISED INFORMATION IS NOT TO BE ADDED TO OR ALTERED WITHOUT THE EXPRESS PERMISSION OF JSH ARCHITECTURE

Rev A - 02.05.07 - CS - Revised to planners comments

Rev B - 14.06.07 - CS - House Type 2 dormer windows revised

HALBORG LTD

Proposed new houses

PROJECT AND DRAWING TITLE
Alterations & Extensions to Existing Property
and Proposed Residential Development
Butt Lane Close
Hinckley

Street Scene Elevation - Option 1

SCALE	1:100@A1 1:200@A3	DRAWN	CS	DATE	16.04.2007
PROJECT No.	H009	DRAWING No.	02-301	REVISION	B



31 Lower Brown Street Leicester LE1 5TH T +44 (0)116 247 0101 F +44 (0)116 247 0051
E benjamine@jpsarchitecture.com W www.jpsarchitecture.com