


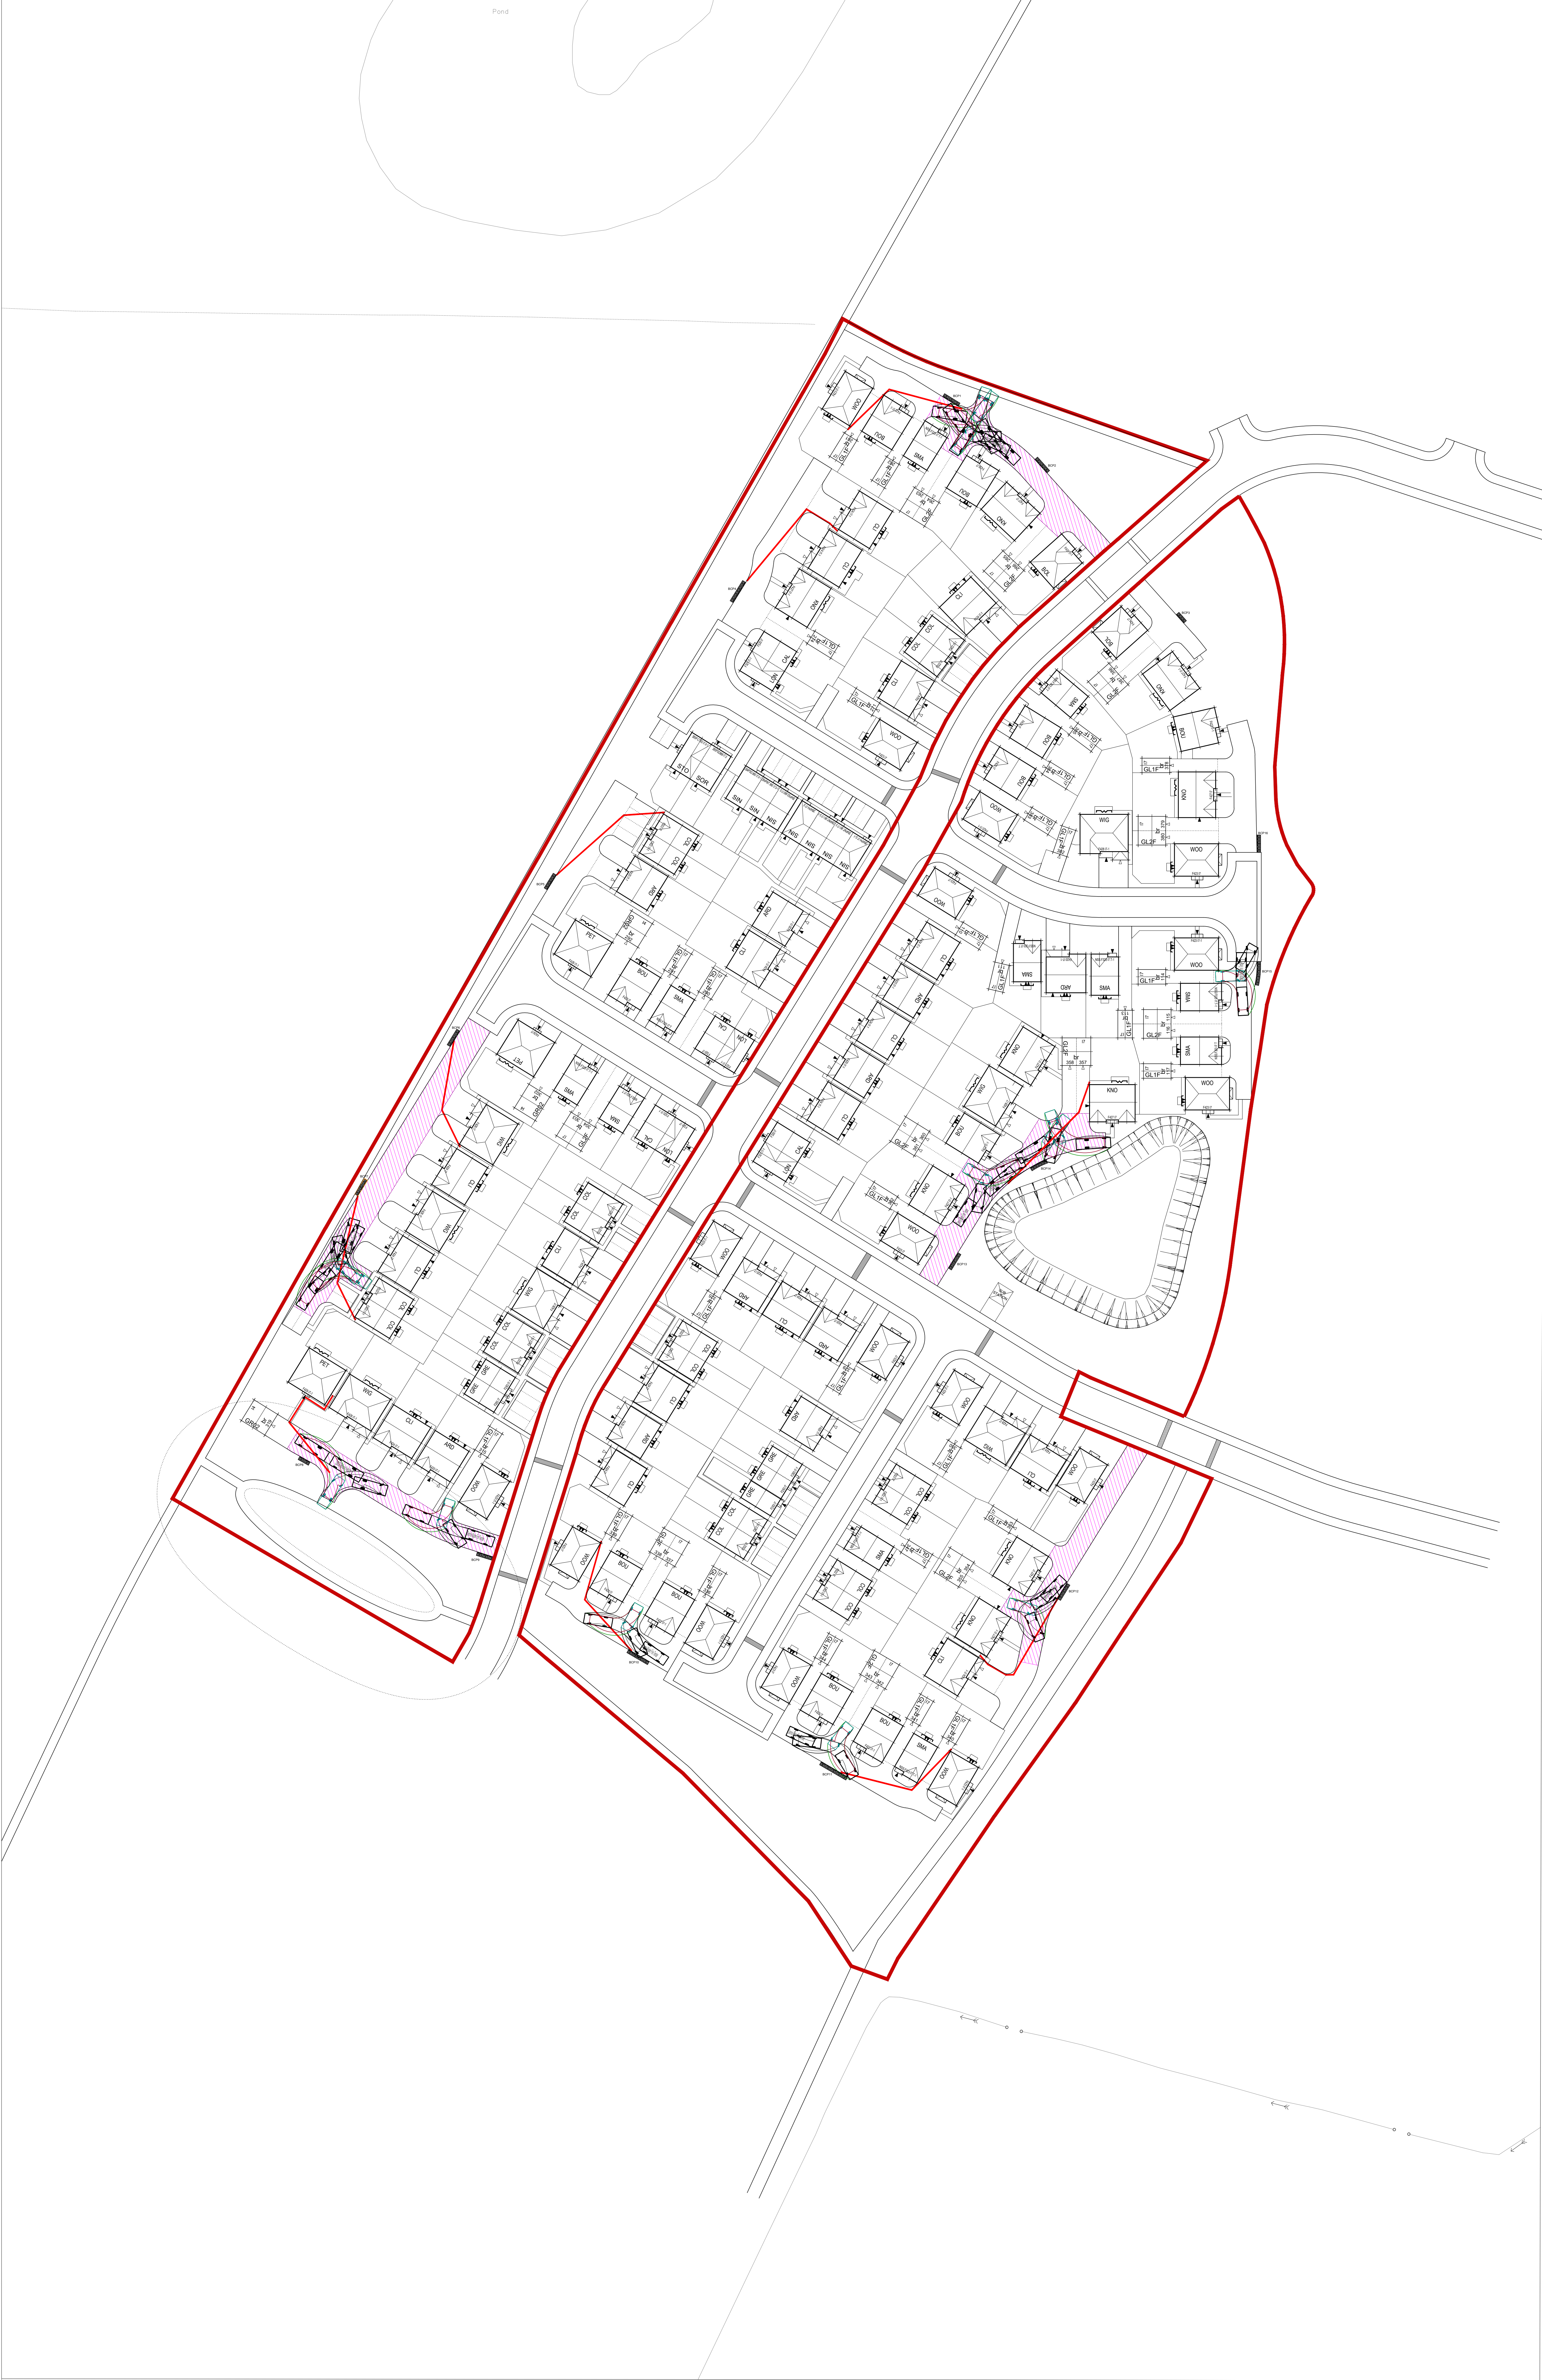

J.S. BLOOR (SERVICES) LIMITED
HARVEY ROAD, MID-SOMER, SPANGLANDS
TELEPHONE: 01535 511111
FAX: 01535 511112
E-MAIL: info@j.s.bloor.com
WEBSITE: www.j.s.bloor.com
THIS DRAWING AND THE BUILDING WORKS DEPICTED ARE THE COPYRIGHT OF J.S. BLOOR (SERVICES) LIMITED AND MAY NOT BE REPRODUCED OR AMENDED WITHOUT THE WRITTEN PERMISSION. NO LIABILITY WILL BE ACCEPTED FOR AMENDMENTS MADE BY OTHER PERSONS.
THIS DRAWING IS TO BE READ IN CONJUNCTION WITH SEPARATE GROUPS: SITE SPECIFIC CONSTRUCTION NOTES AND MATERIALS SPECIFICATION.

- Notes:
- Indicates 30m Bin Drag Distance
 - Driveway to be built to adoptable highway specifications.

Revision

**NORMANDY FIELDS
HINCKLEY
PHASE 7**

Refuse Tracking

DATE: MAY 25
SCALE: 1:500 @ A0
DRAWN: AL
CHECKED: JE

Fitchett
by Bloor Homes

Drawing No. EM100-PD-030

Hinckley - Phase 7 (Refuse Tracking)

