



- KEY
- Existing trees retained
 - Indicative landscaping
 - Existing trees to be removed
 - Indicates block paviors
 - Application boundary
 - Indicates affordable housing
 - Other land within applicants control
 - Indicates bin storage area
 - Shared bin collection point
 - Indicates affordable housing

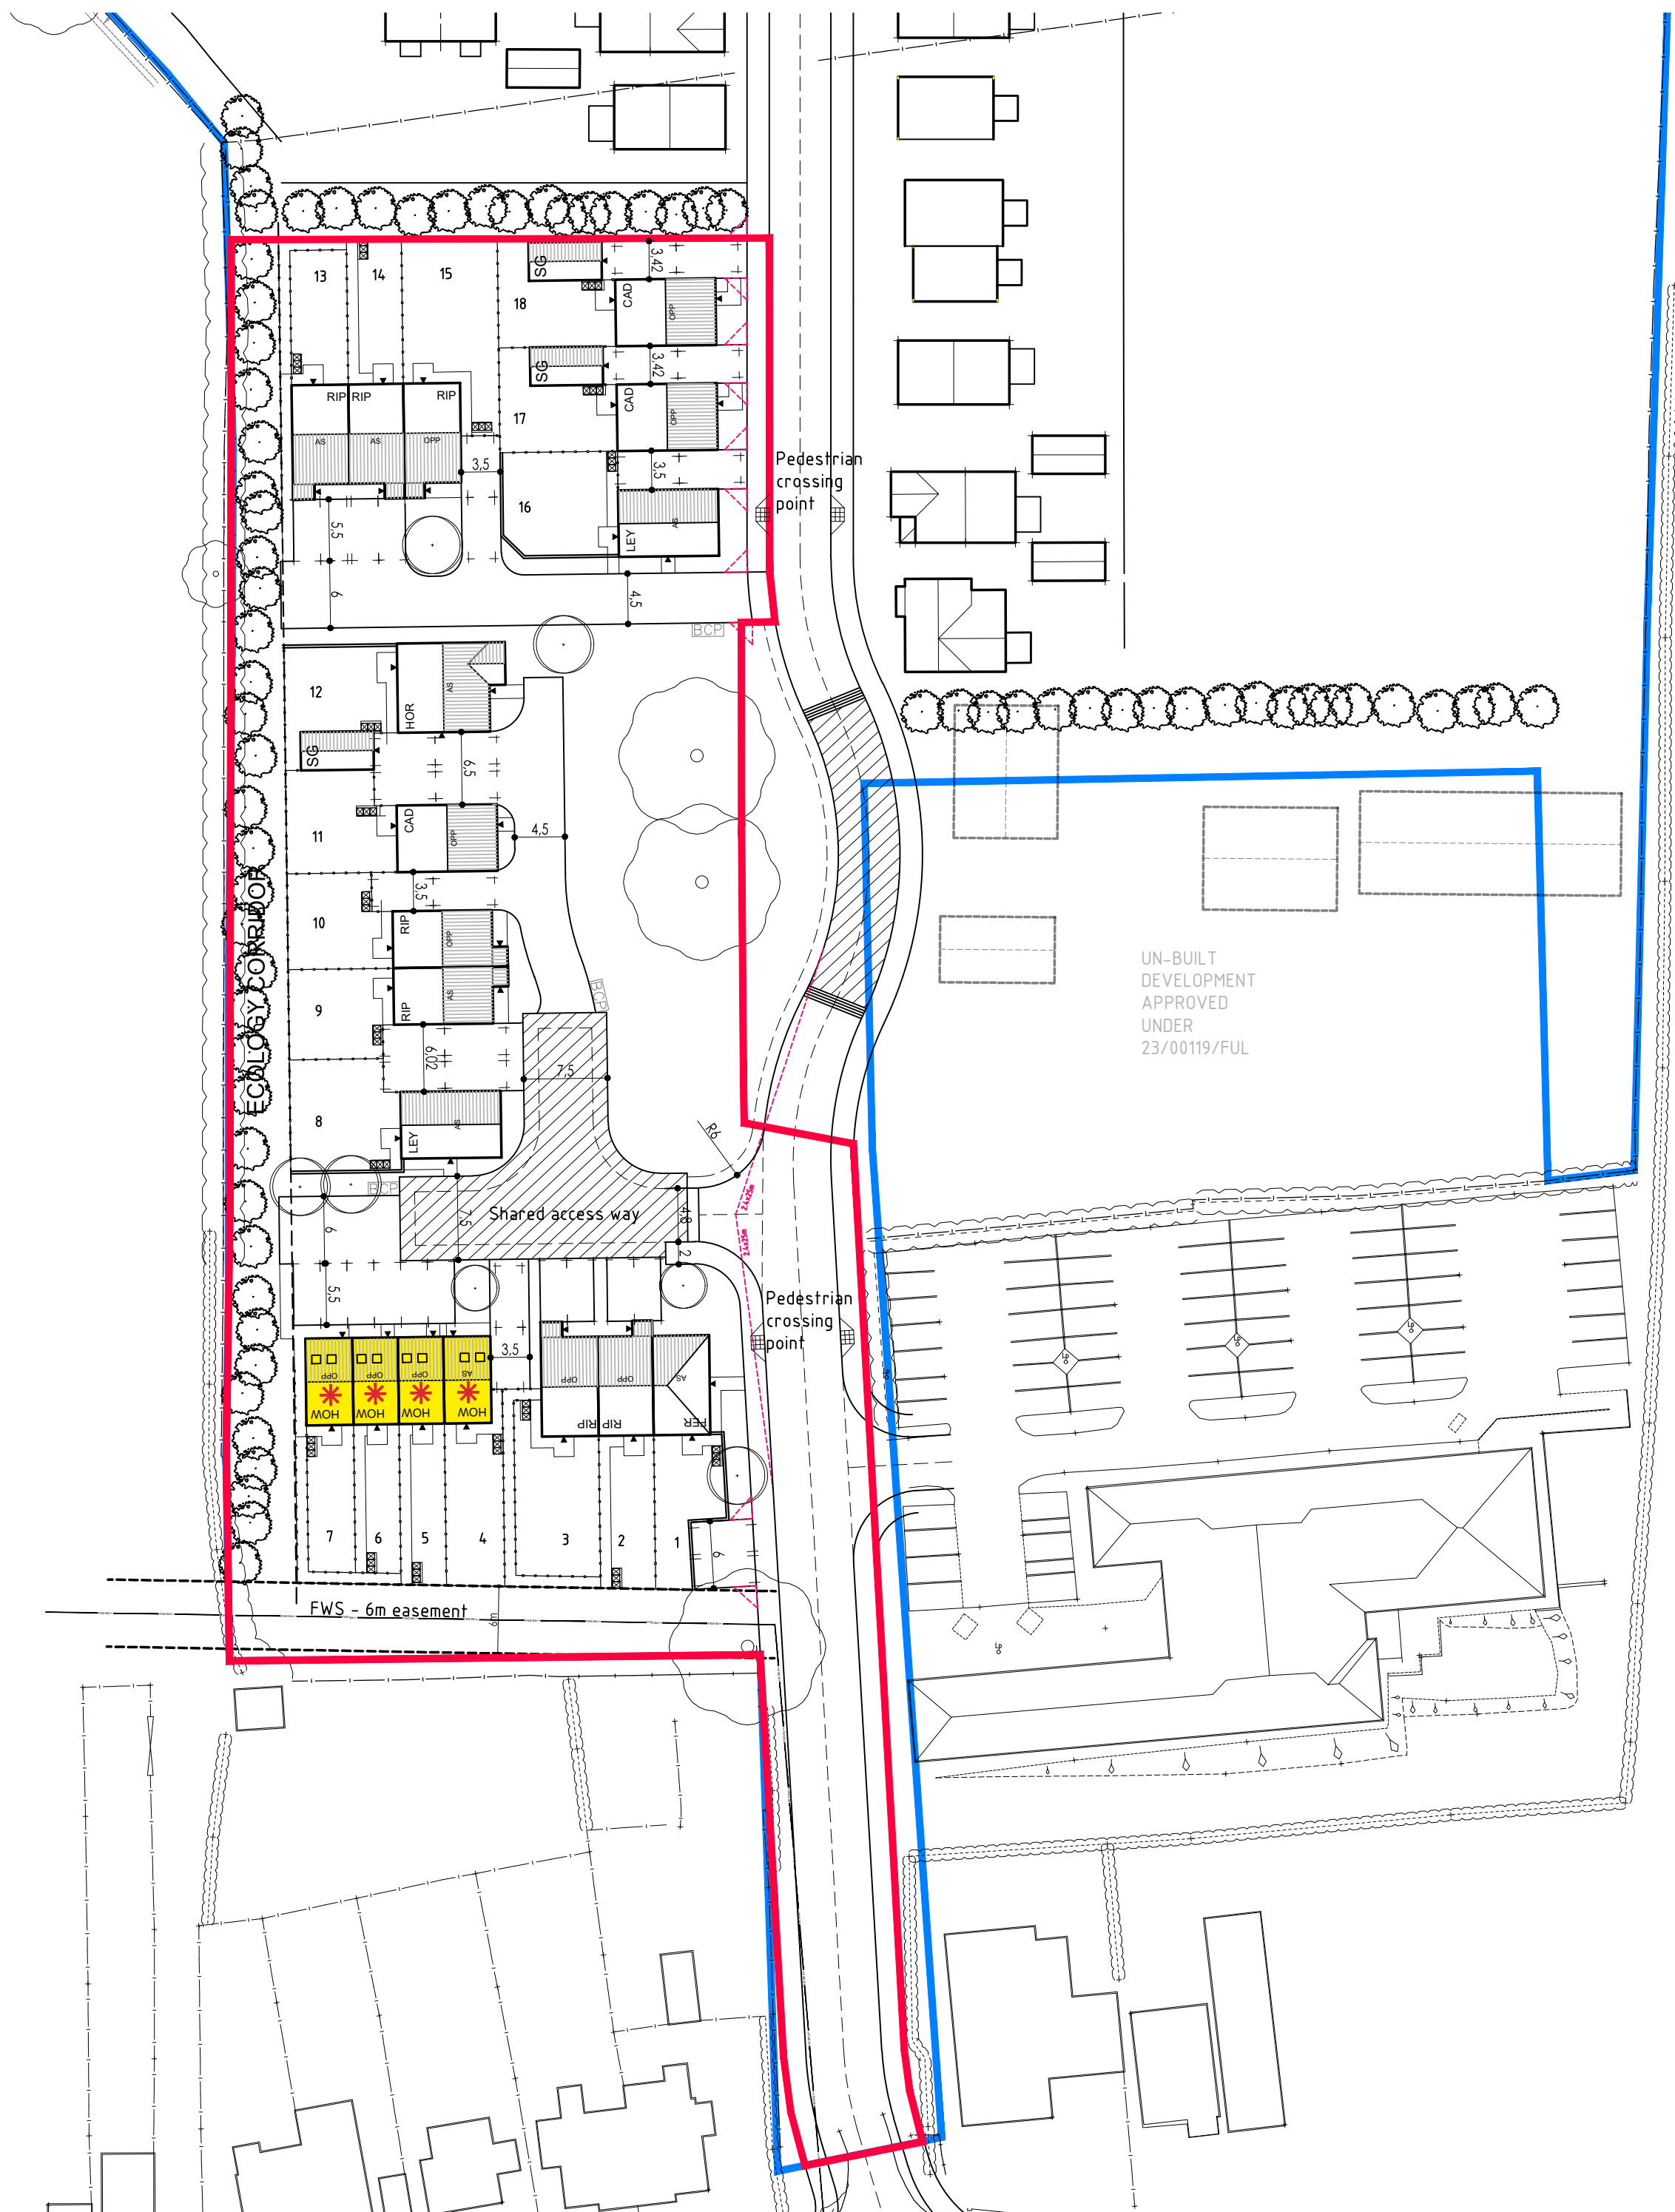

Notes
© Radford Architectural Services Ltd. Do not scale from this drawing.
Refer to figured dimensions only. Contractors must check all
dimensions on site.

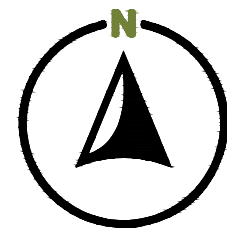

B	01.04.25	Pedestrian crossing point moved adjacent plot 1, shared access way adjusted.	DS
A	12.03.25	Updated to latest layout following LA highway comments.	DS

Revision	Date	Amendment	Initials

Radford
ARCHITECTURAL SERVICES
T 01902 762854 M 07977 253860
W www.radford-architectural.co.uk
E radfordarchitecturalservices@gmail.com

Client **AVANT homes**

Project **WESTFIELD AVENUE,
EARL SHILTON**

Title **AFFORDABLE PLAN**

Dwg No. **3187-320**

Revision **B** Scale @A2 **1:500**

Drawn **DS** Date **DEC 2023**