
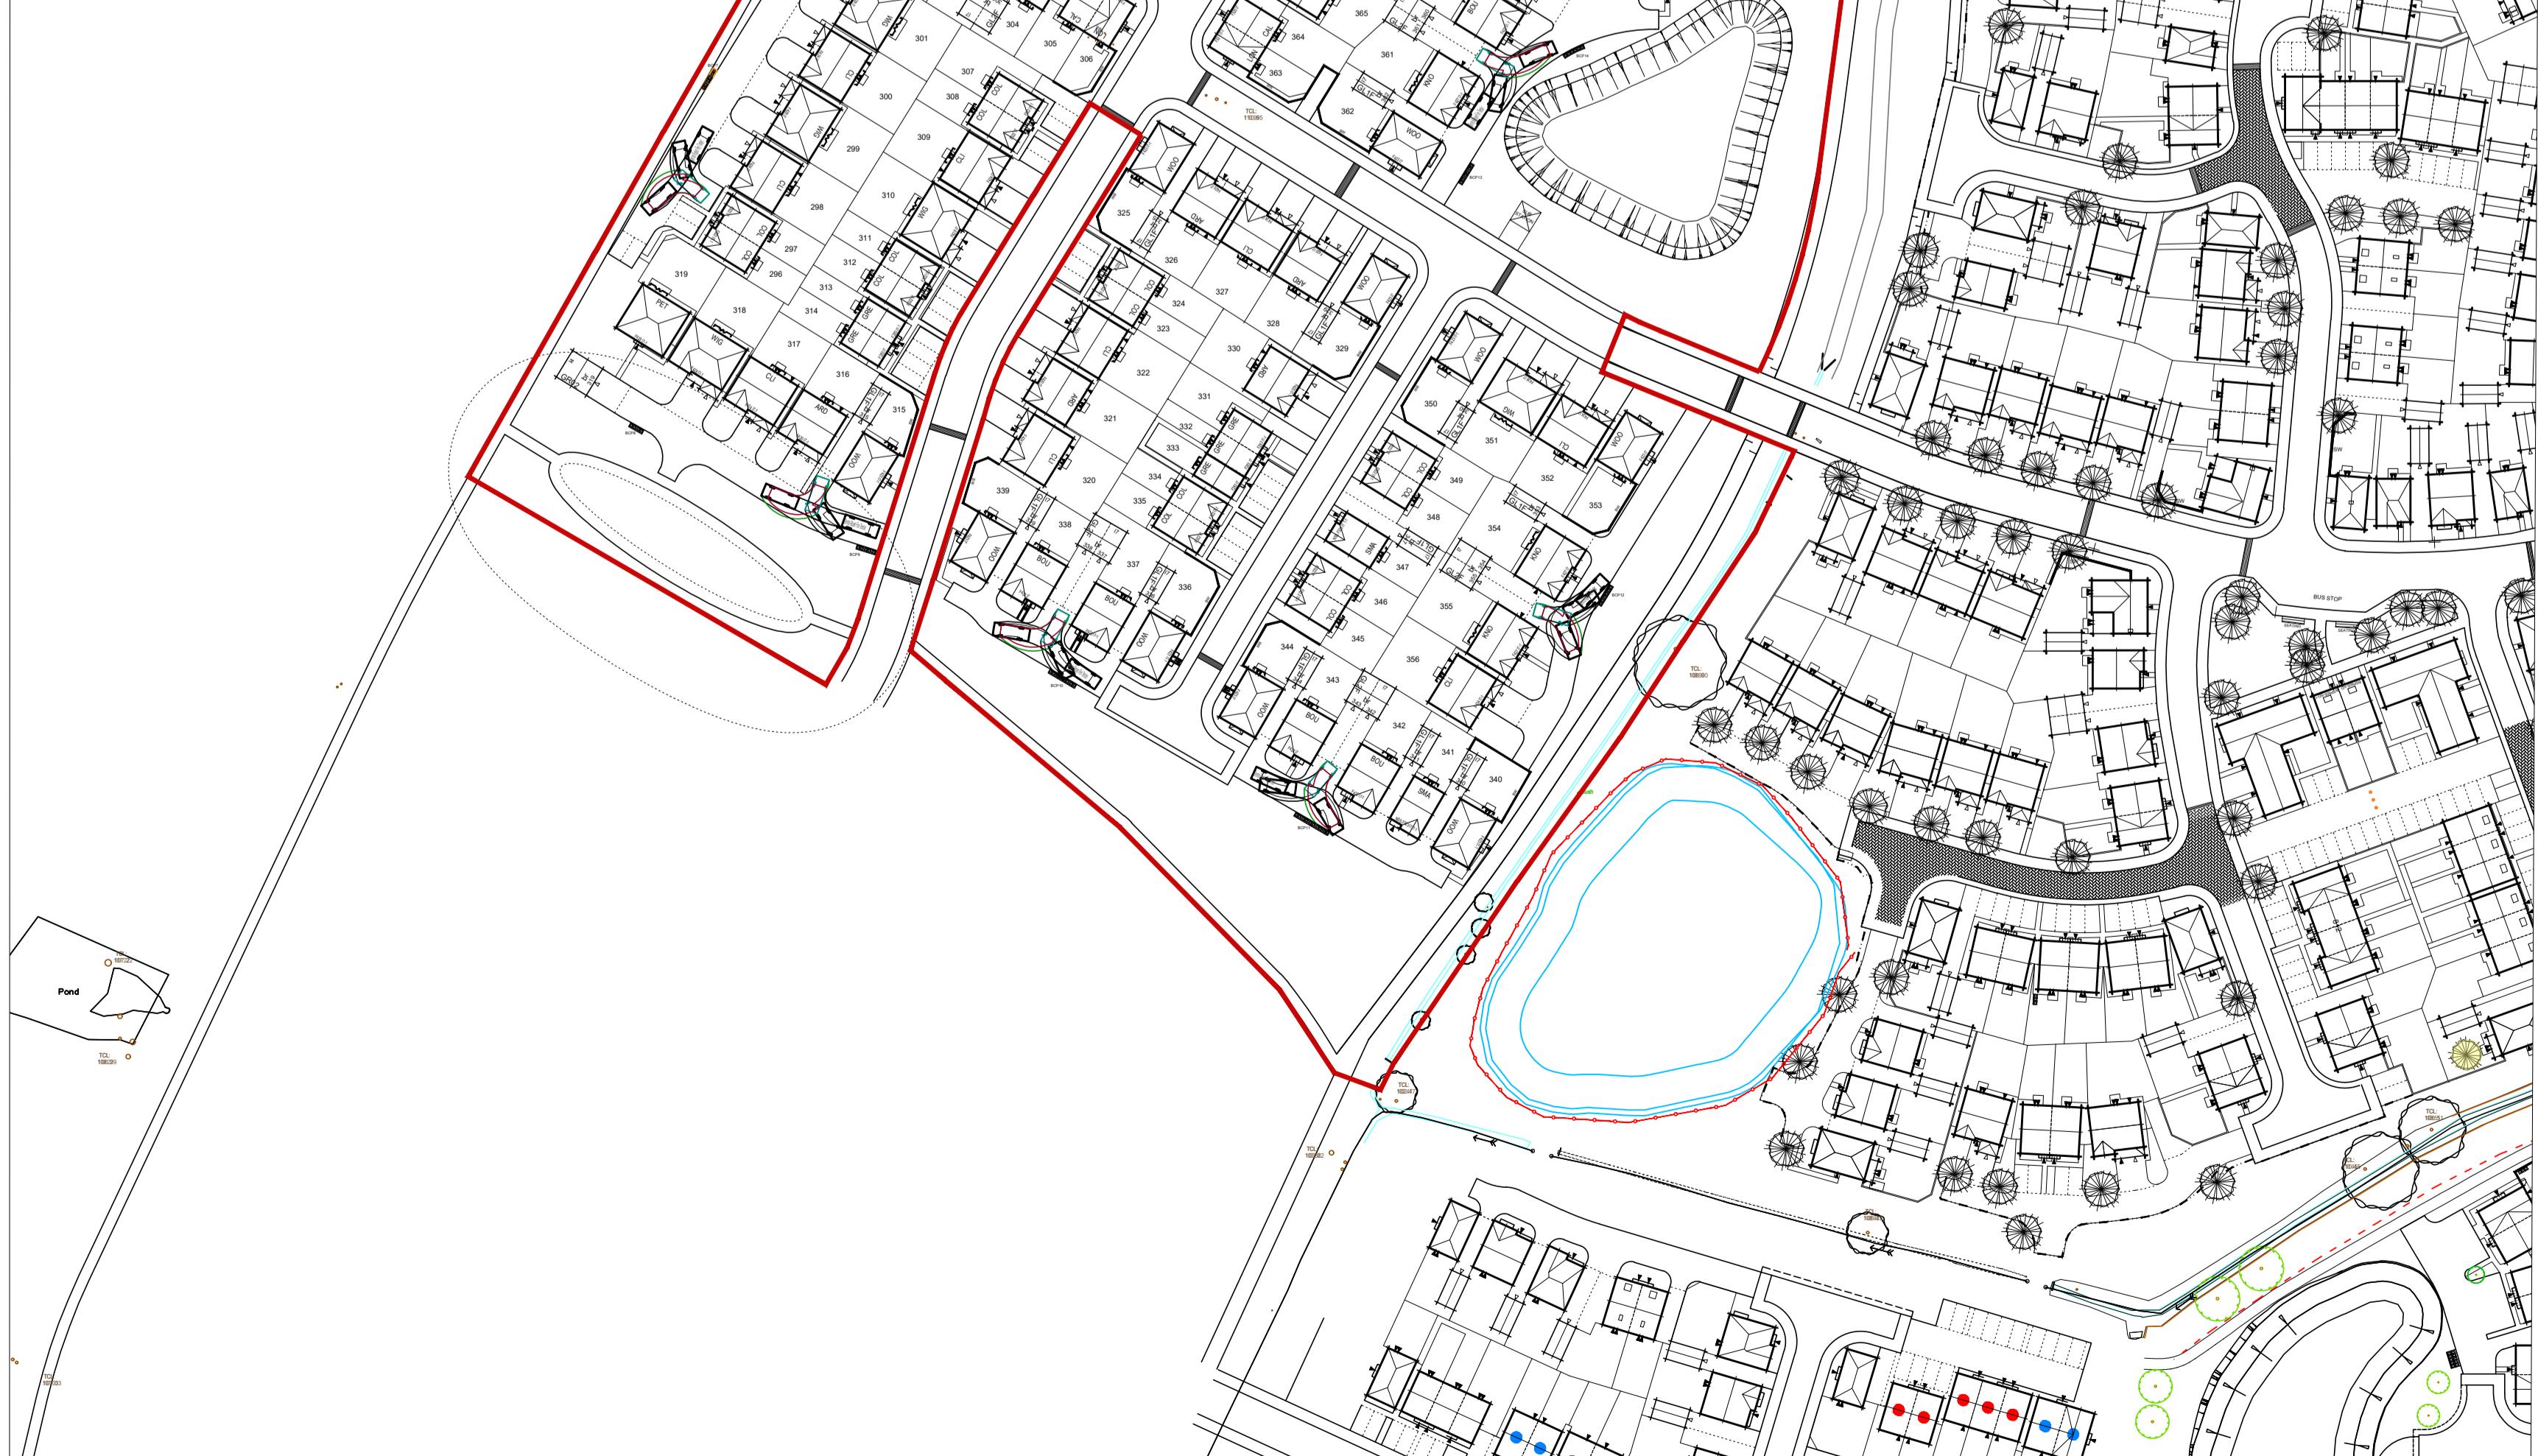


J.S BLOOR (SERVICES) LIMITED
THIS DRAWING AND THE BUILDING WORKS DEPICTED ARE THE COPYRIGHT OF J.S BLOOR
(SERVICES) LIMITED AND MAY NOT BE REPRODUCED OR AMENDED EXCEPT WITH WRITTEN
DO NOT SCALE THIS DRAWING, USE FIGURED DIMENSIONS ONLY. IF IN DOUBT ASK.
THIS DRAWING IS TO BE READ IN CONJUNCTION WITH SEPARATE GROUP / SITE SPECIFIC
CONSTRUCTION NOTES AND MATERIALS SPECIFICATION.

Notes:
45m Fire Hose

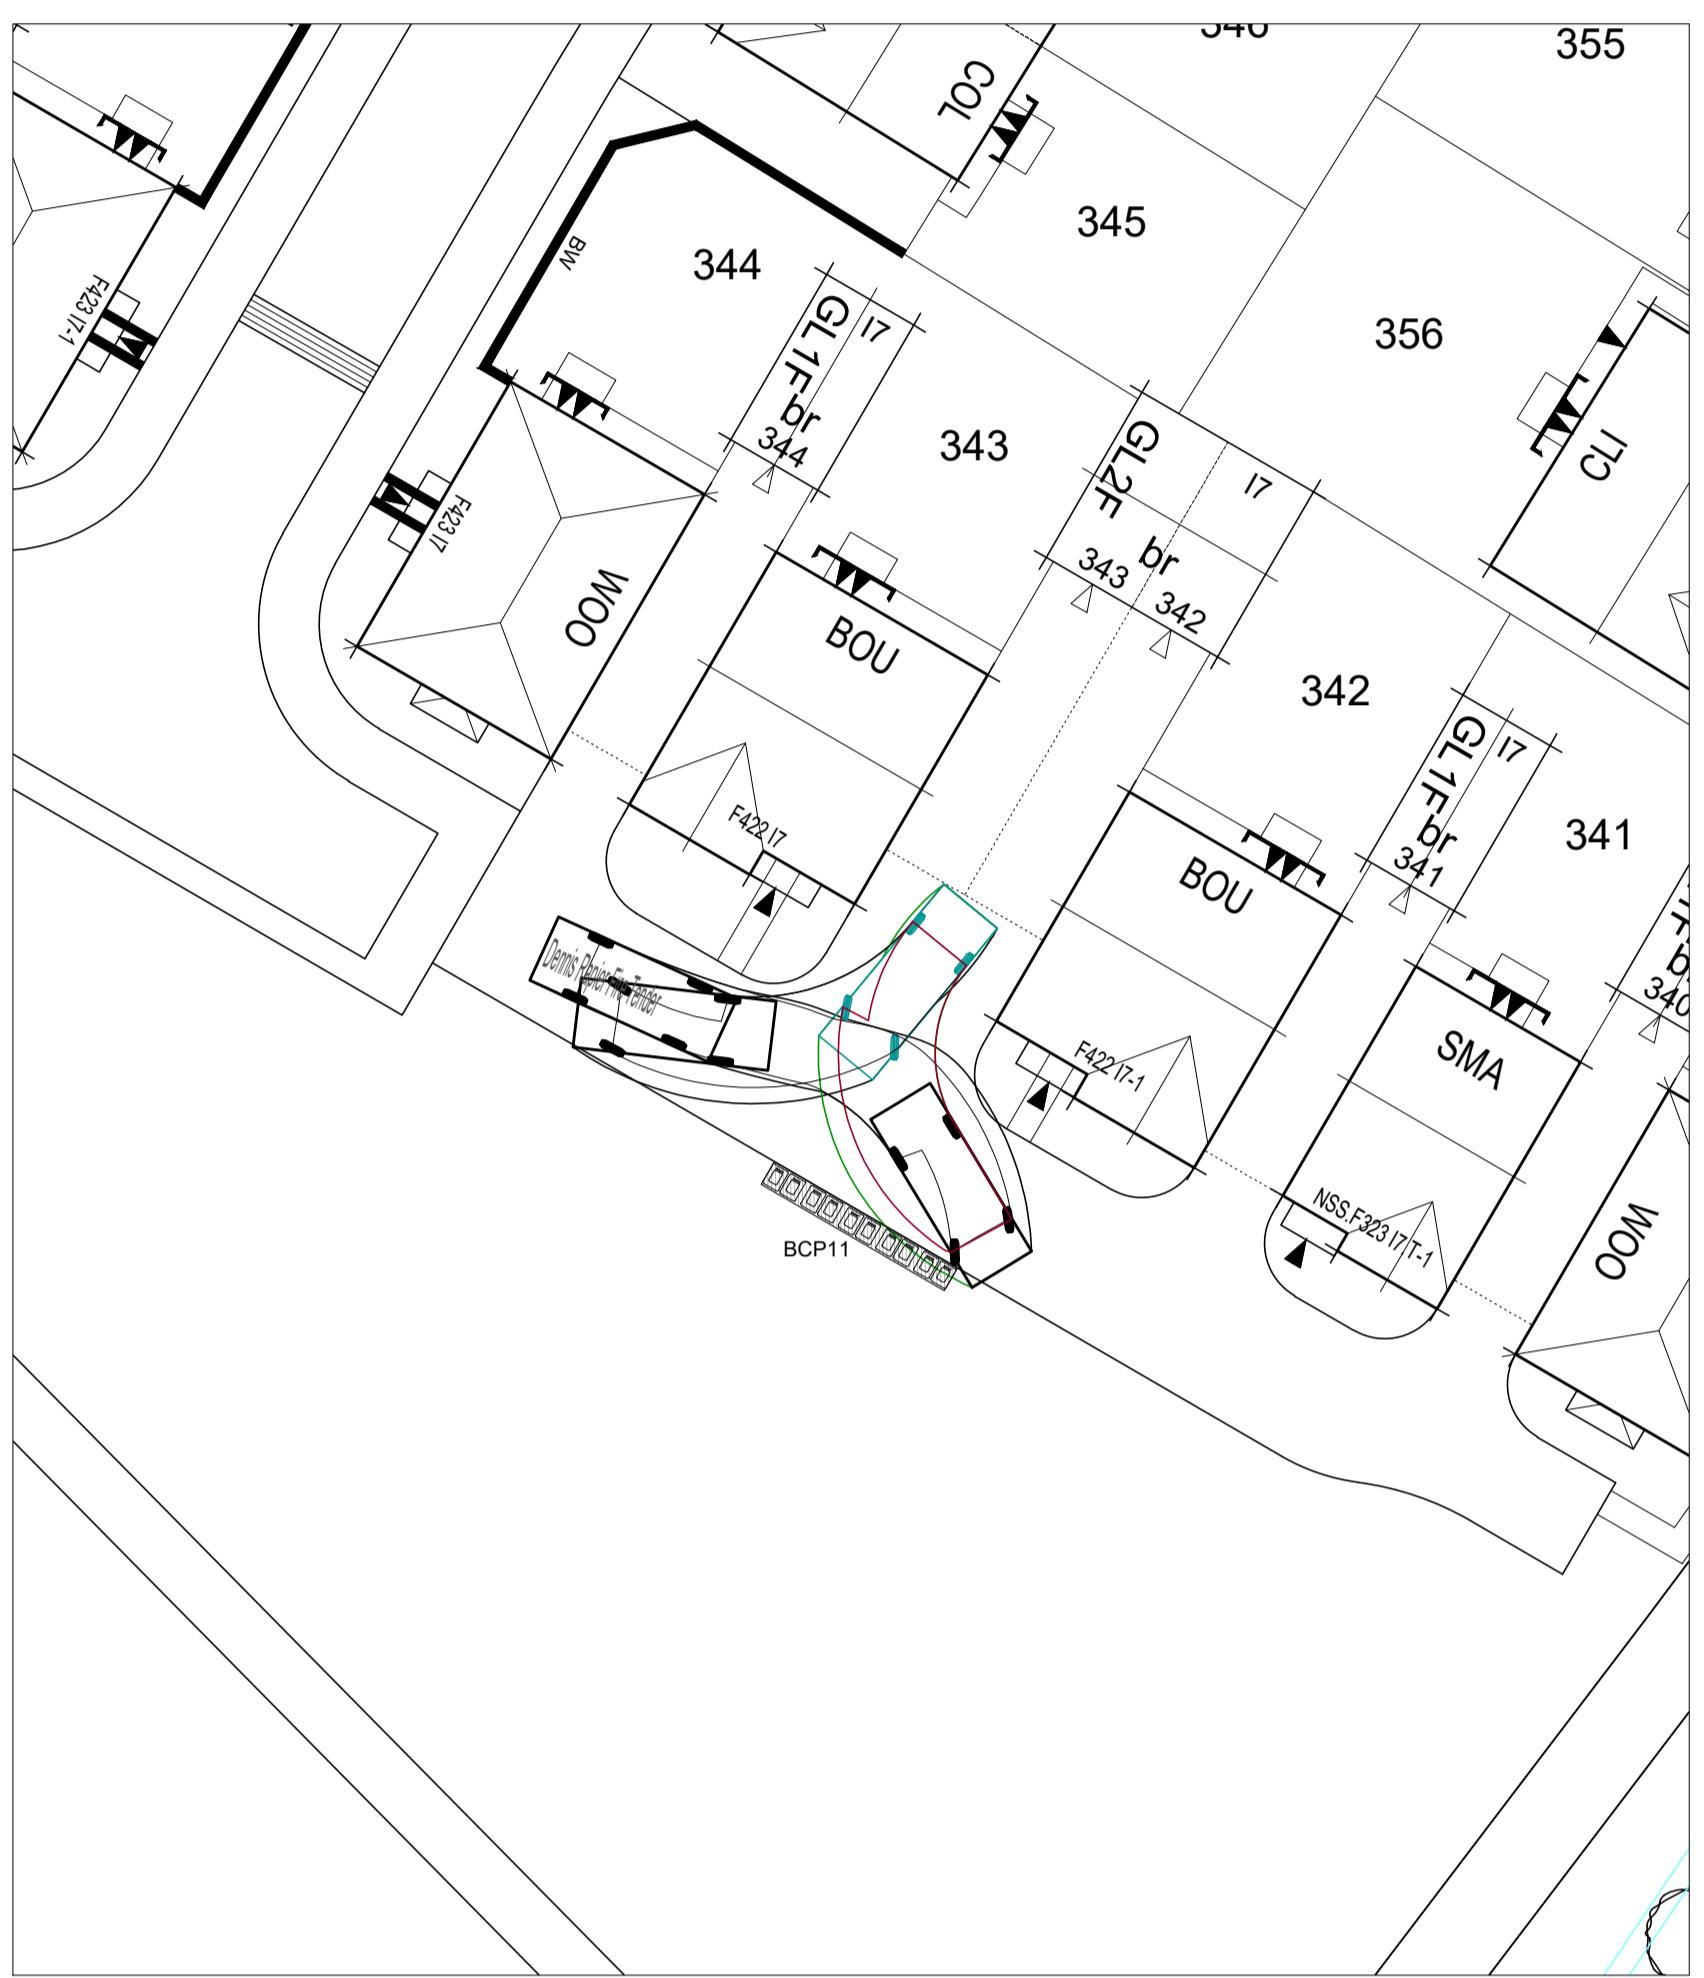

Revision:

NORMANDY FIELDS
HINCKLEY
PHASE 7

Fire Tracking

DATE: MAY 25
SCALE: 1:500 @ A0
DRAWN: AL
CHECKED: JE

Fitchett
by Bloor Homes

Drawing No. EM100-PD-050

Hinckley - Phase 7

