


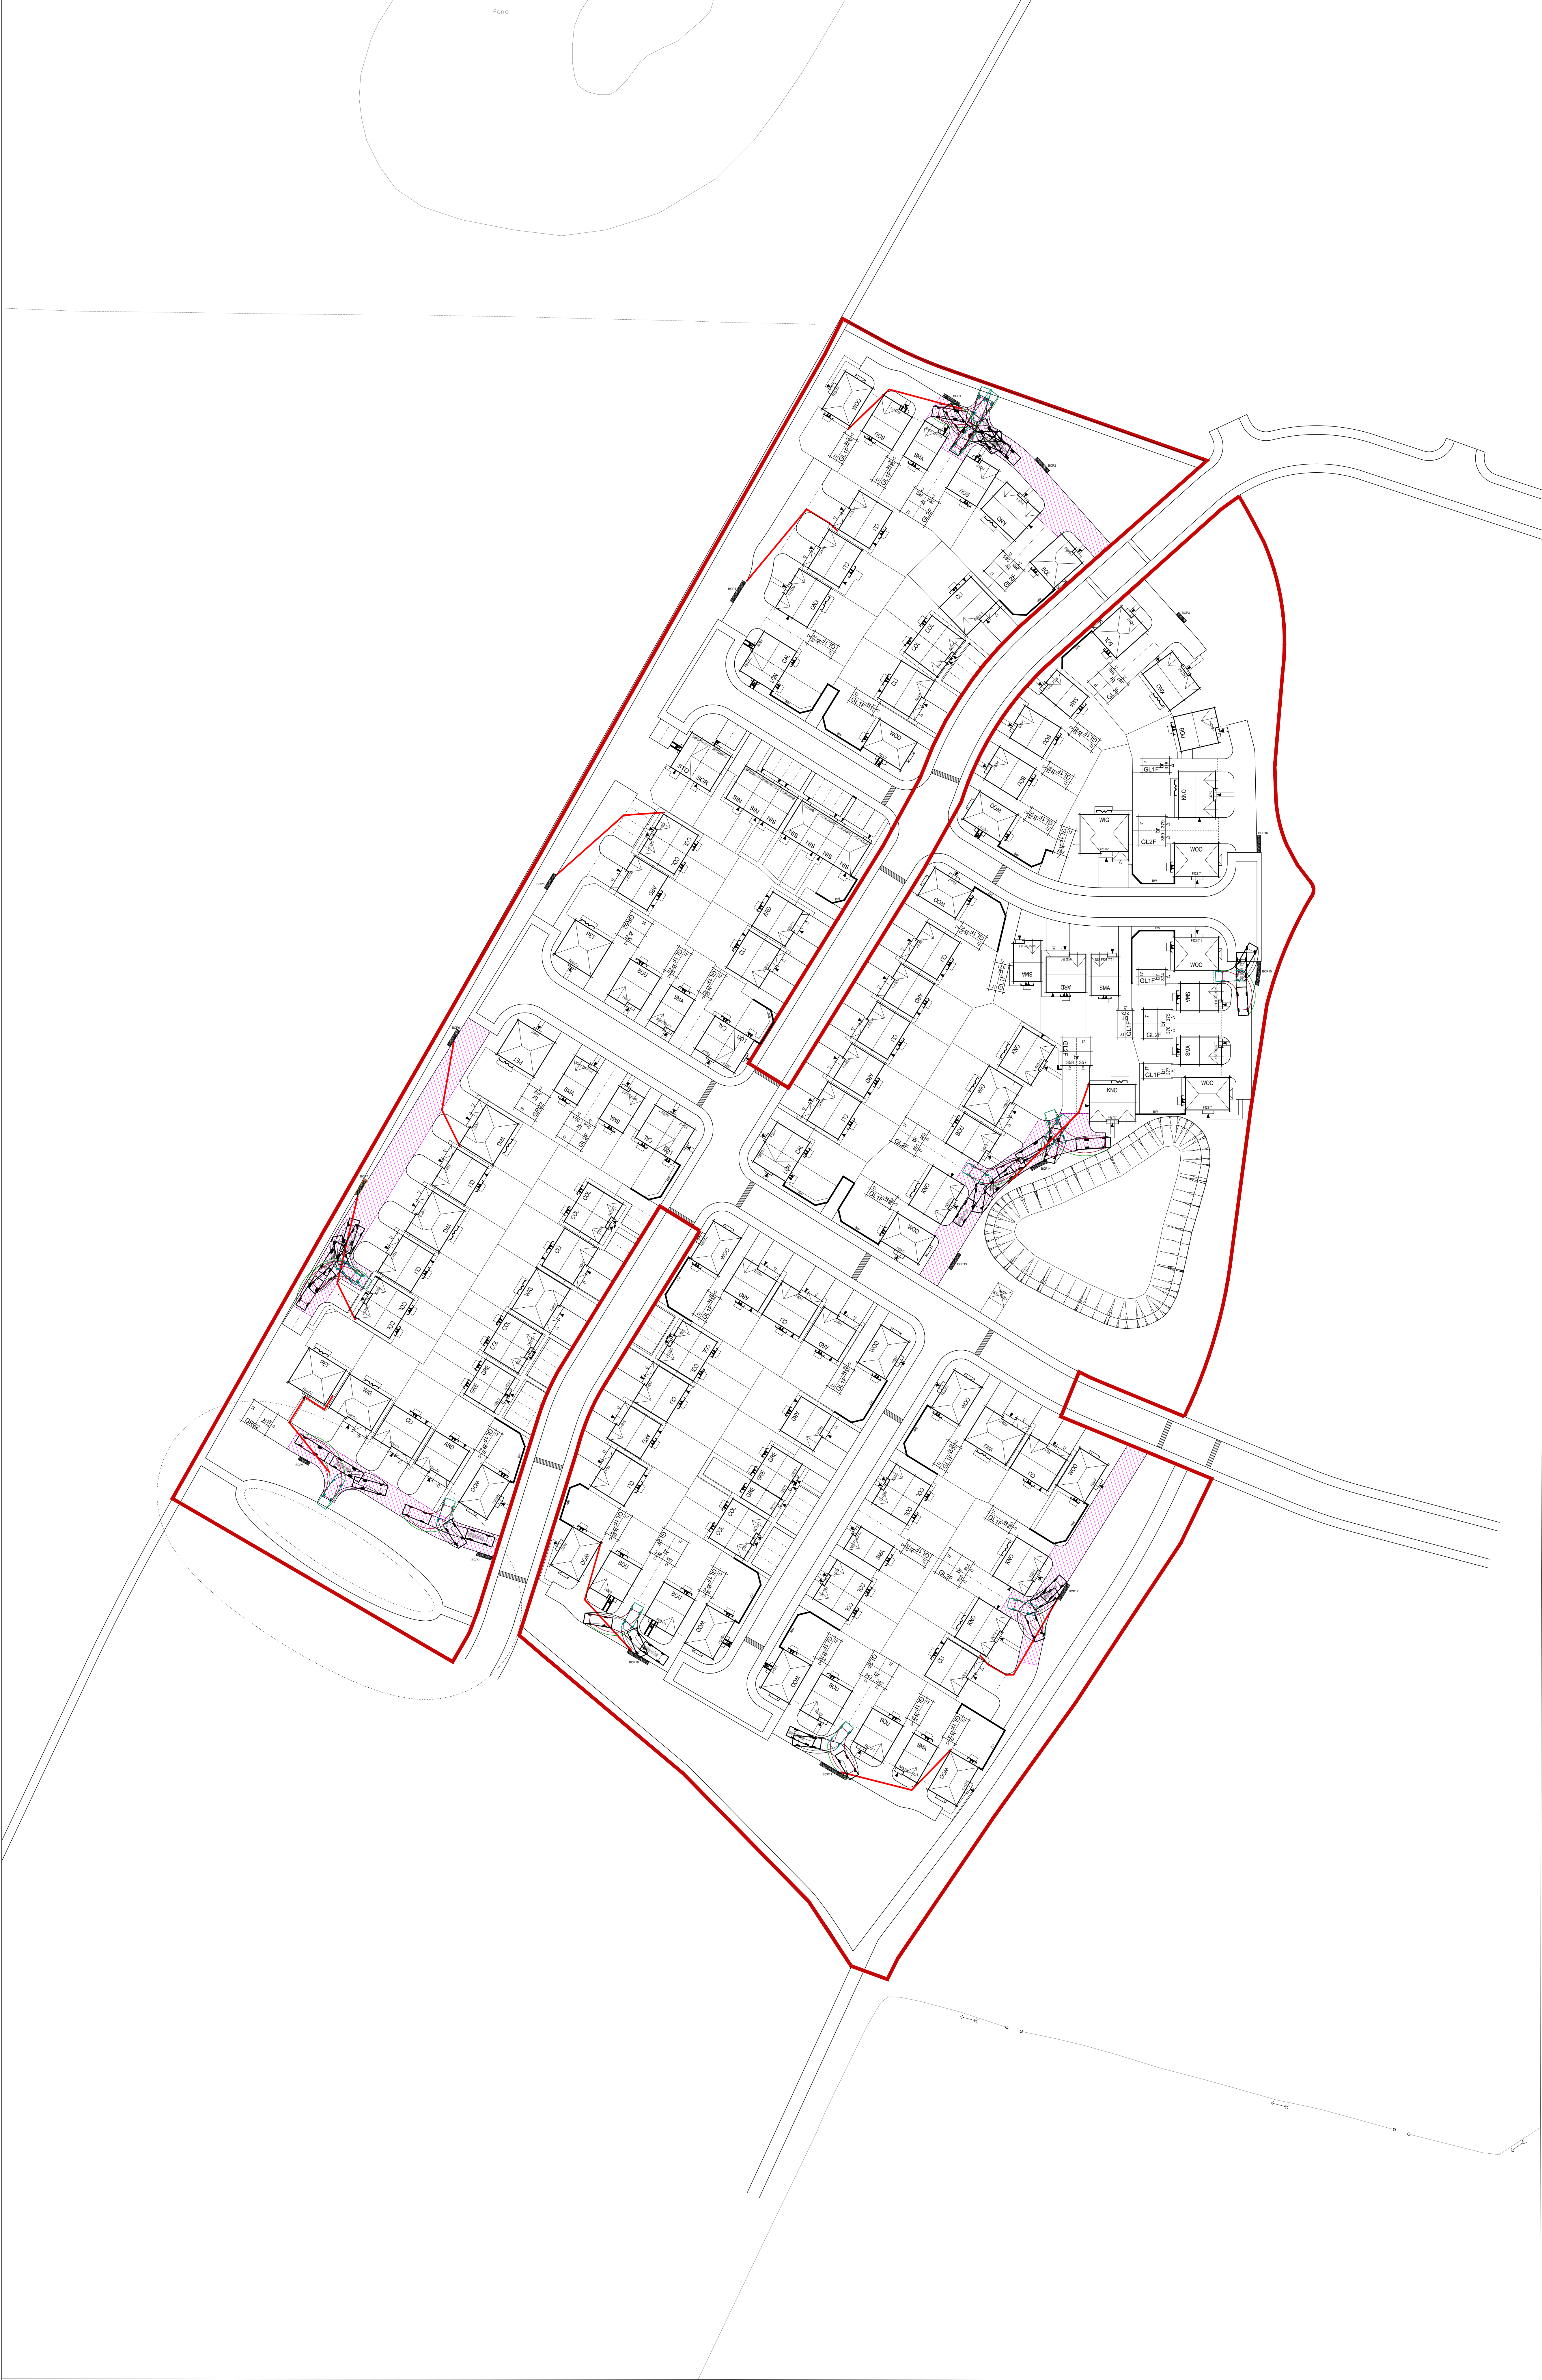

J.S. BLOOR (SERVICES) LIMITED
HARVEY ROAD, MID-SOMER, SPANACOTT
TELEPHONE: 01535 511111
TELEFAX: 01535 511112
THIS DRAWING AND THE BUILDING WORKS DEPICTED ARE THE COPYRIGHT OF J.S. BLOOR
SERVICES LIMITED AND MAY NOT BE REPRODUCED OR AMENDED WITHOUT THE WRITTEN
PERMISSION. NO LIABILITY WILL BE ACCEPTED FOR AMENDMENTS MADE BY OTHER
PERSONS.
THIS DRAWING IS TO BE READ IN CONJUNCTION WITH SEPARATE GROUP 1 SITE SPECIFIC
CONSTRUCTION NOTES AND MATERIALS SPECIFICATION.

- Notes.
- Indicates 30m Bin Drag Distance
 - Driveway to be built to adoptable highway specifications.


Revision			
A	Changed red line boundary to include raised side due to planning.	07.07.25	GK

NORMANDY FIELDS
HINCKLEY
PHASE 7

Refuse Tracking

DATE: MAY 25
SCALE: 1:500 @ A0
DRAWN: AL
CHECKED: JE

Hinckley - Phase 7 (Refuse Tracking)

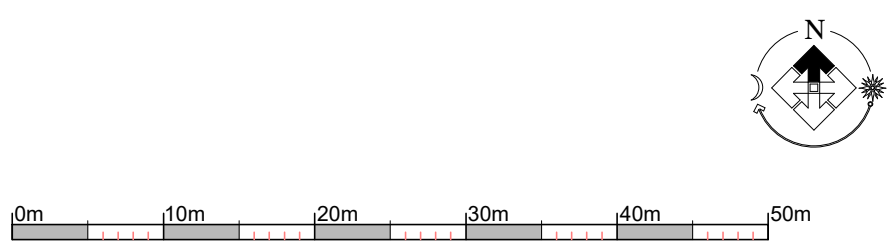

Fitchett

by Bloor Homes

Drawing No. EM100-PD-030A