


J B BLOOR SERVICES LIMITED  
3999 ROAD MEANHAM, SWINDON, WILTSHIRE  
DE12 7JB  
TEL: 01225 701000 FAX: 01225 272206  
THIS DRAWING AND THE BUILDING WORKS DEPICTED ARE THE COPYRIGHT OF J B BLOOR  
SERVICES LIMITED. NO PART OF THIS DRAWING MAY BE COPIED OR AMENDED EXCEPT WITH  
PERMISSION. NO LIABILITY WILL BE ACCEPTED FOR AMENDMENTS MADE BY OTHER  
PARTS OF THE DRAWING.  
THIS DRAWING IS TO BE READ IN CONJUNCTION WITH SEPARATE GROUP / SITE SPECIFIC  
CONSTRUCTION NOTES AND MATERIALS SPECIFICATION.

Notes:

**BOUNDARY TREATMENTS**

- 1.8m HIGH CLOSE BOARD FENCE
- 1.8m HIGH PANEL FENCE
- KNEE RAIL
- 1.2m BLACK ESTATE RAILINGS
- 1.2m HIGH TIMBER POST & THREE RAIL FENCE
- 1.8m HIGH BRICK SCREEN WALL

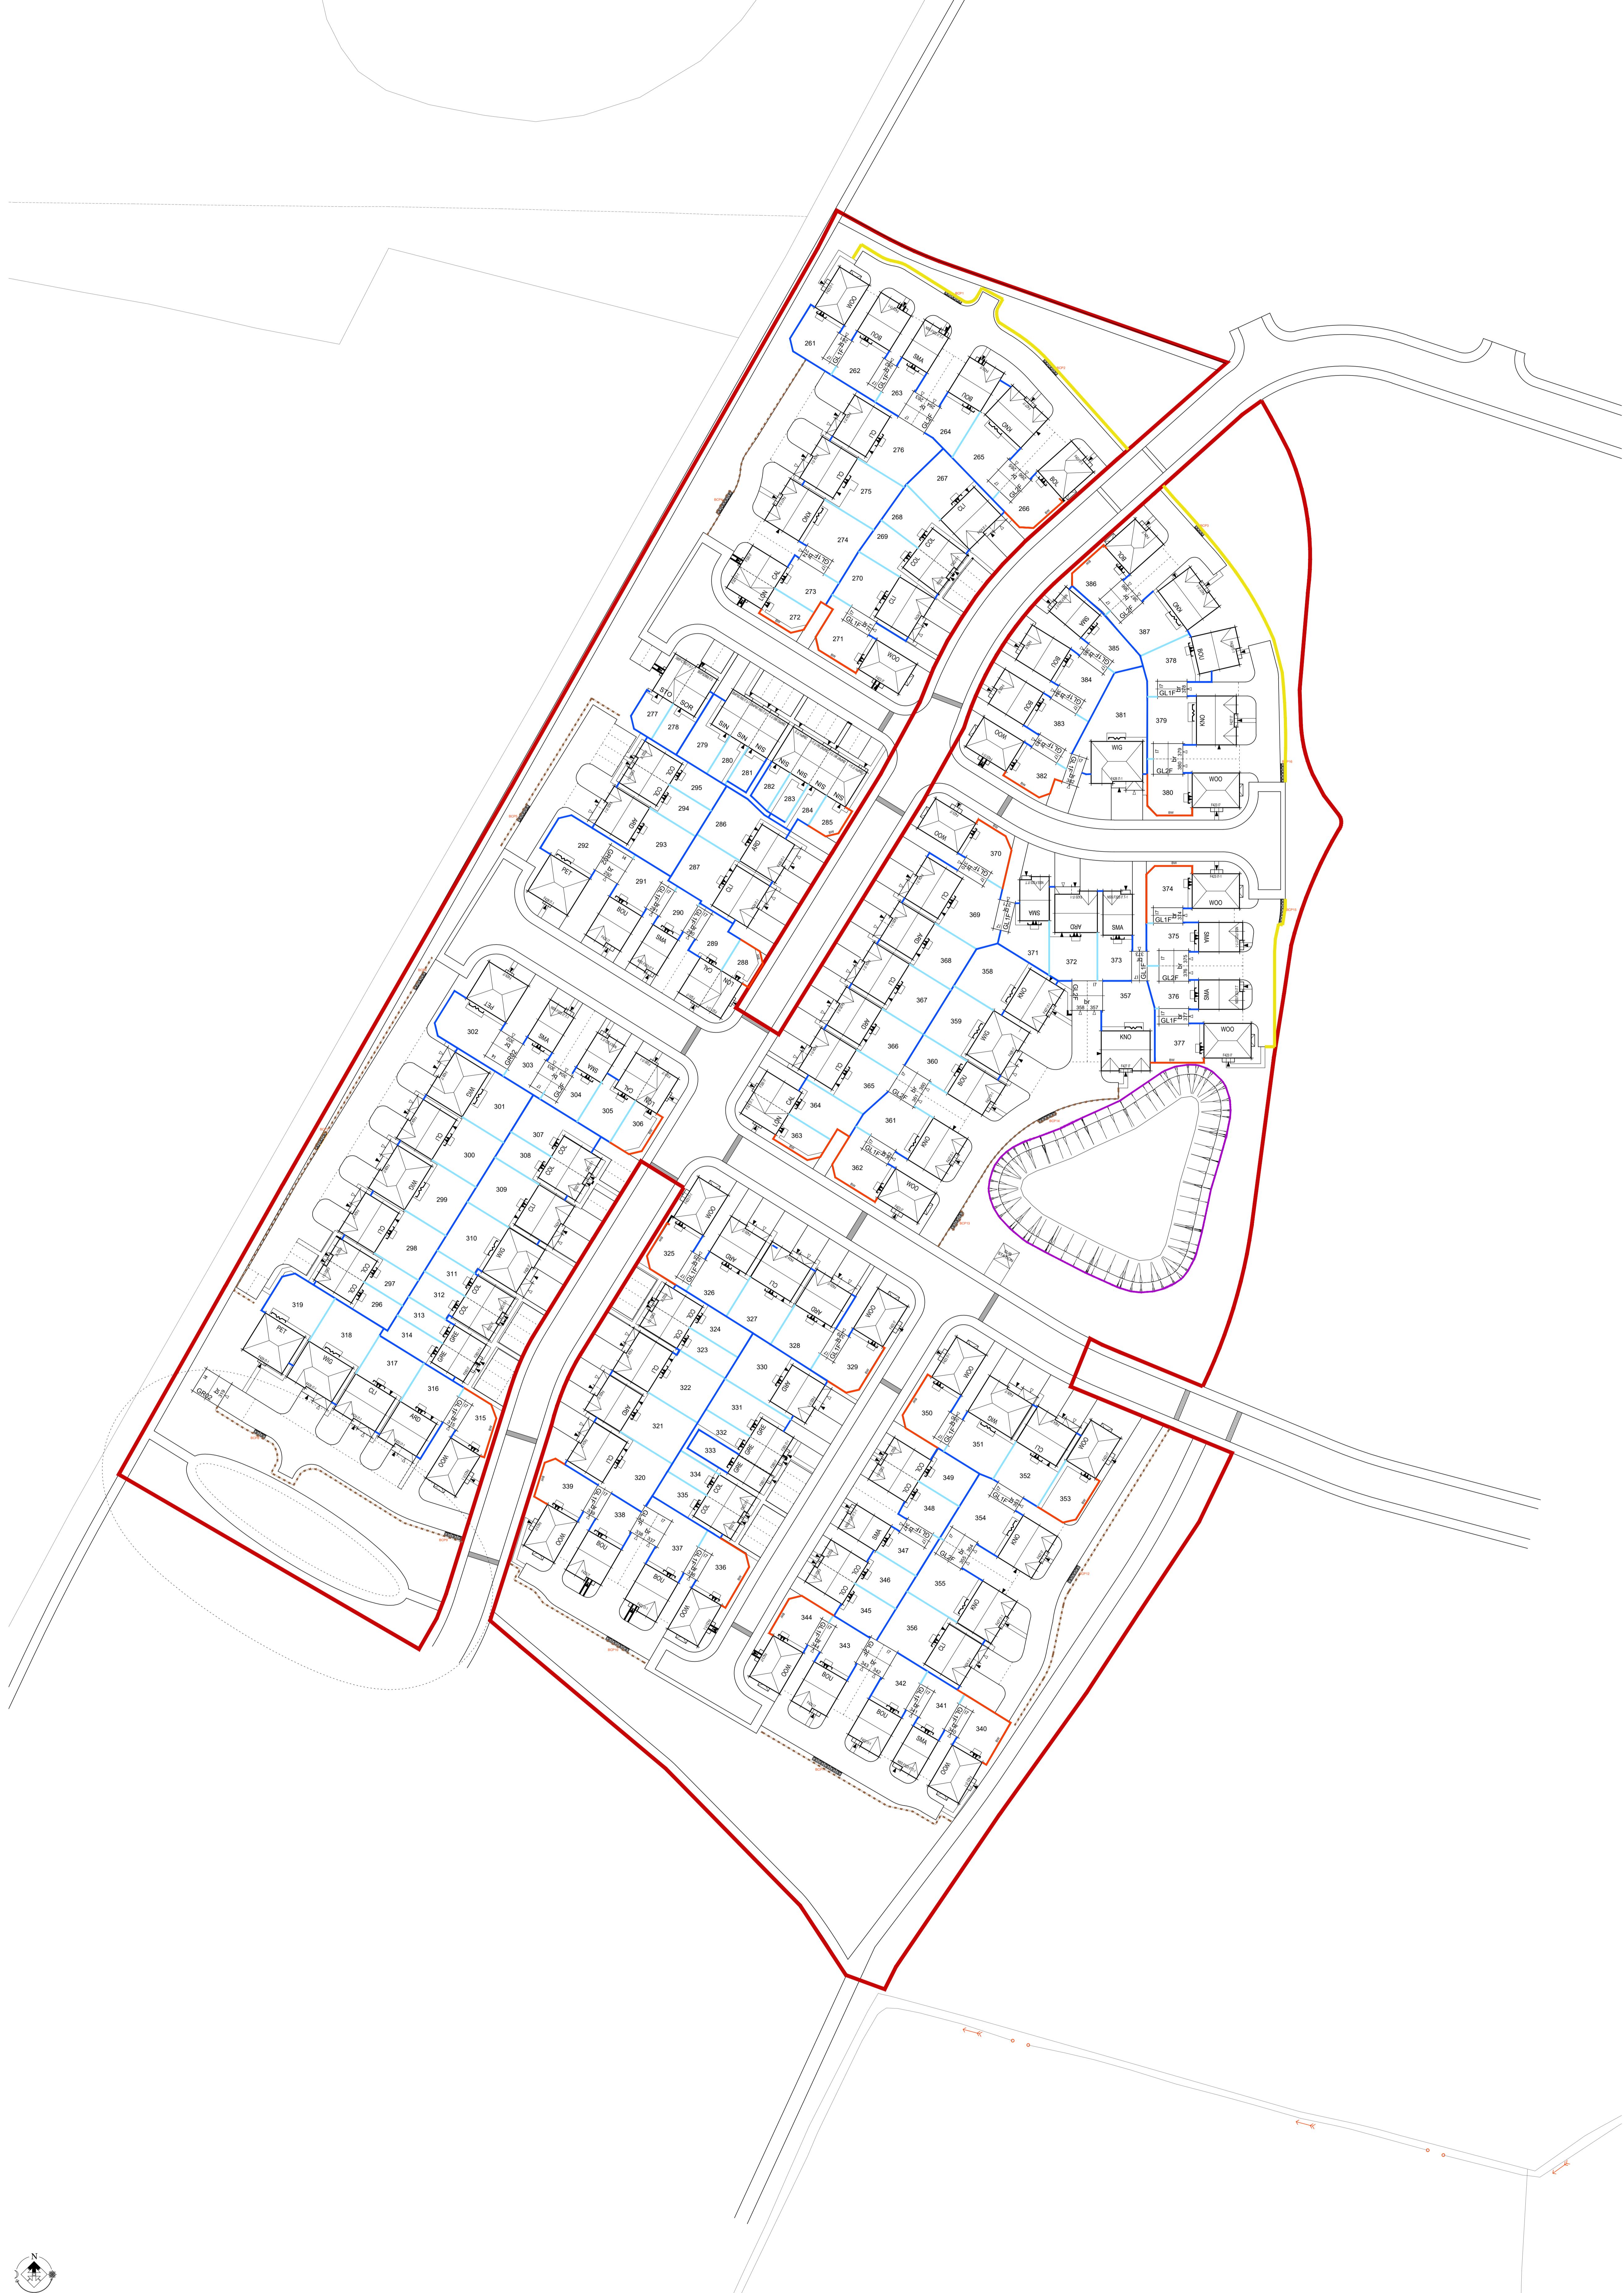

Revision	
A	Changed red line boundary to include raised table due to planning.

**NORMANDY FIELDS  
HINCKLEY  
PHASE 7**

**Means of Enclosure**

DATE: MAY 25  
SCALE: 1:500 @ A0  
DRAWN: AL  
CHECKED: JE

**Fitchett**  
by Bloor Homes

Drawing No. EM100-SL-PH704A

# Normandy Fields, Hinckley - Phase 7

