



## LEGEND

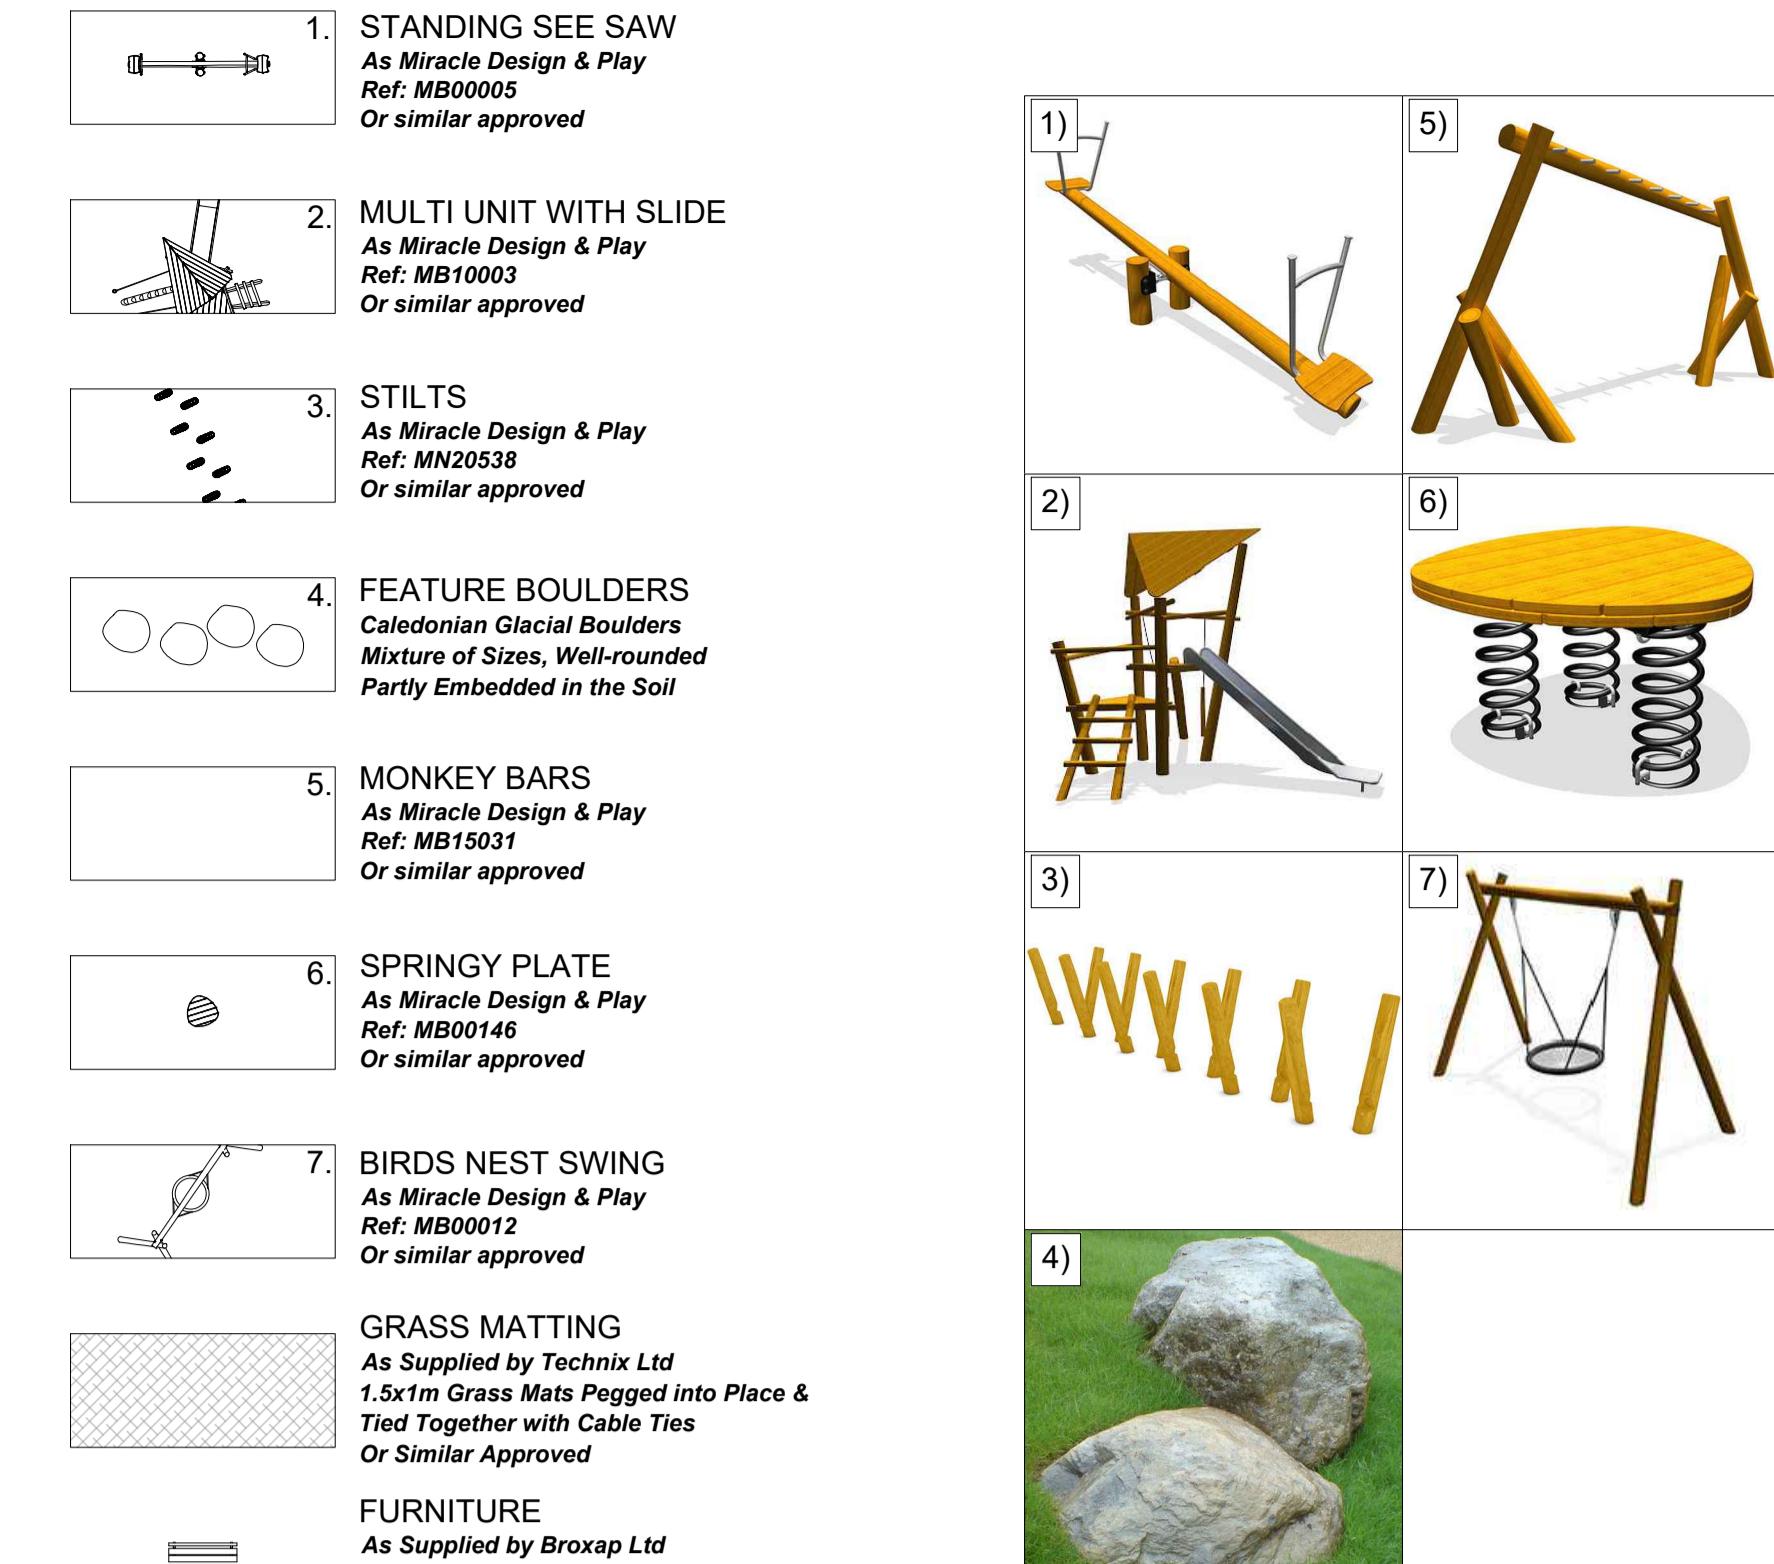

## LEGEND

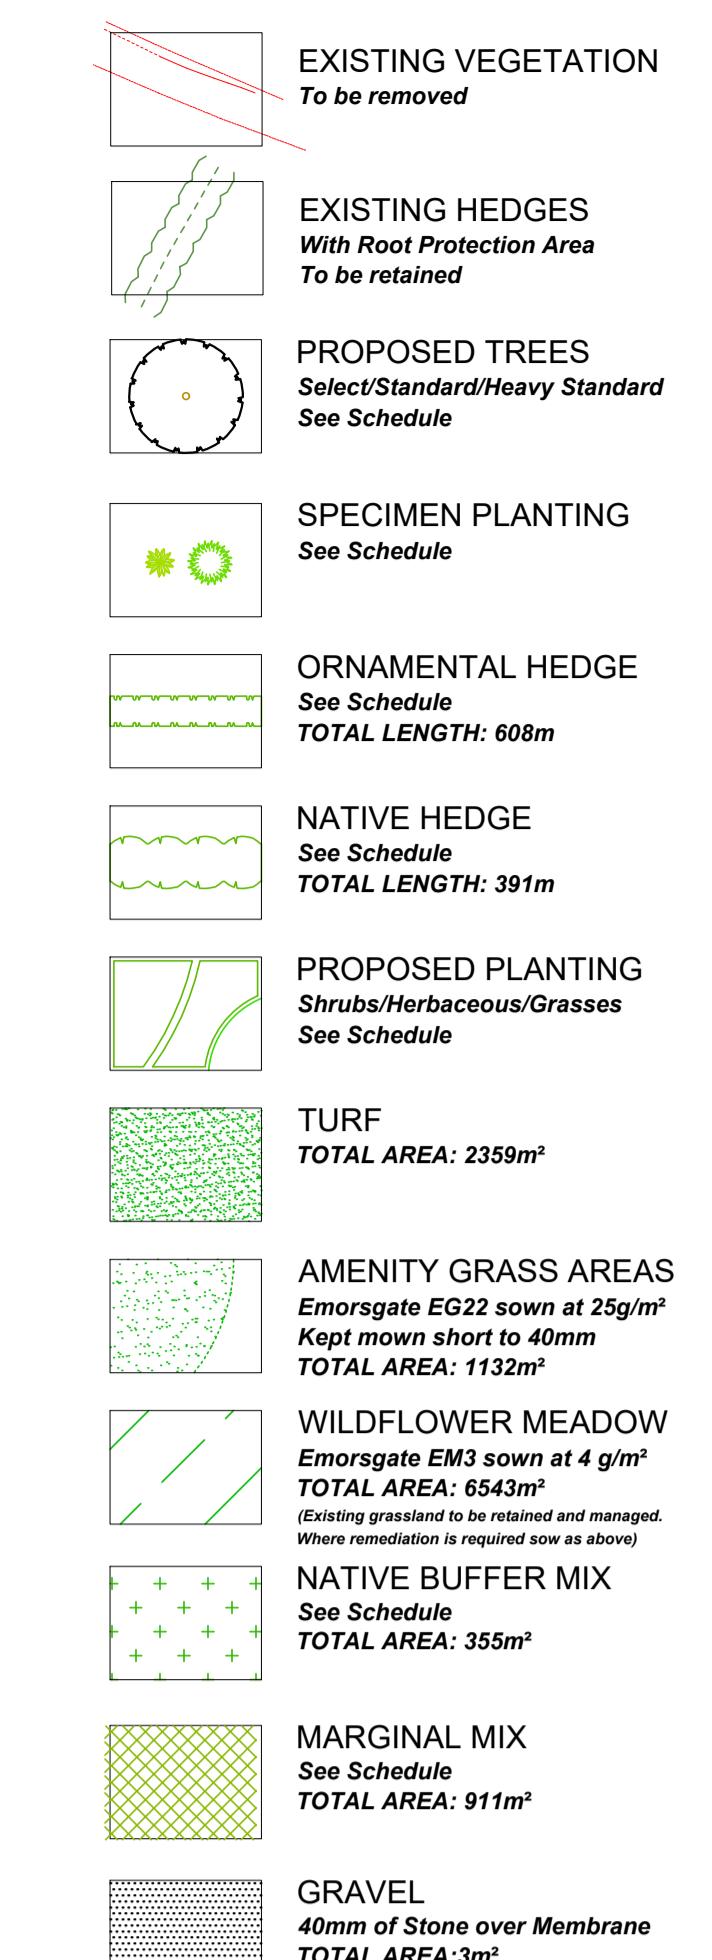

1. STANDING SEE SAW  
As Miracle Design & Play  
Or similar approved

2. MULTI UNIT WITH SLIDE  
As Miracle Design & Play  
Or similar approved

3. STILTS  
As Miracle Design & Play  
Or similar approved

4. FEATURE BOULDERS  
Partly Embedded in the Soil

5. MONKEY BARS  
As Miracle Design & Play  
Or similar approved

6. SPRINGY PLATE  
As Miracle Design & Play  
Or similar approved

7. BIRDS NEST SWING  
As Miracle Design & Play  
Or similar approved


GRASS MATTING  
As Supplied by Technic Ltd  
1.5x1m Grass Mats Pegged into Place &  
Or Similar Approved

FURNITURE  
As Supplied by Broxap Ltd  
x2 Ashbourne Seat Ref: BX 720  
x1 Derby Standard Litter Bin Ref: BX45 2550-S  
Or similar approved

SIGNAGE  
Ownership/Usage  
Except where to be Agreed with the Local  
Planning Authority

POST AND RAIL FENCE  
1.2m High  
Regional Specification

SELF-CLOSING GATES  
x1 1.2m High Single Gate/Double Pedestrian & Veh  
As Supplied by Wicksteed Playgrounds Ltd  
Or Similar Approved

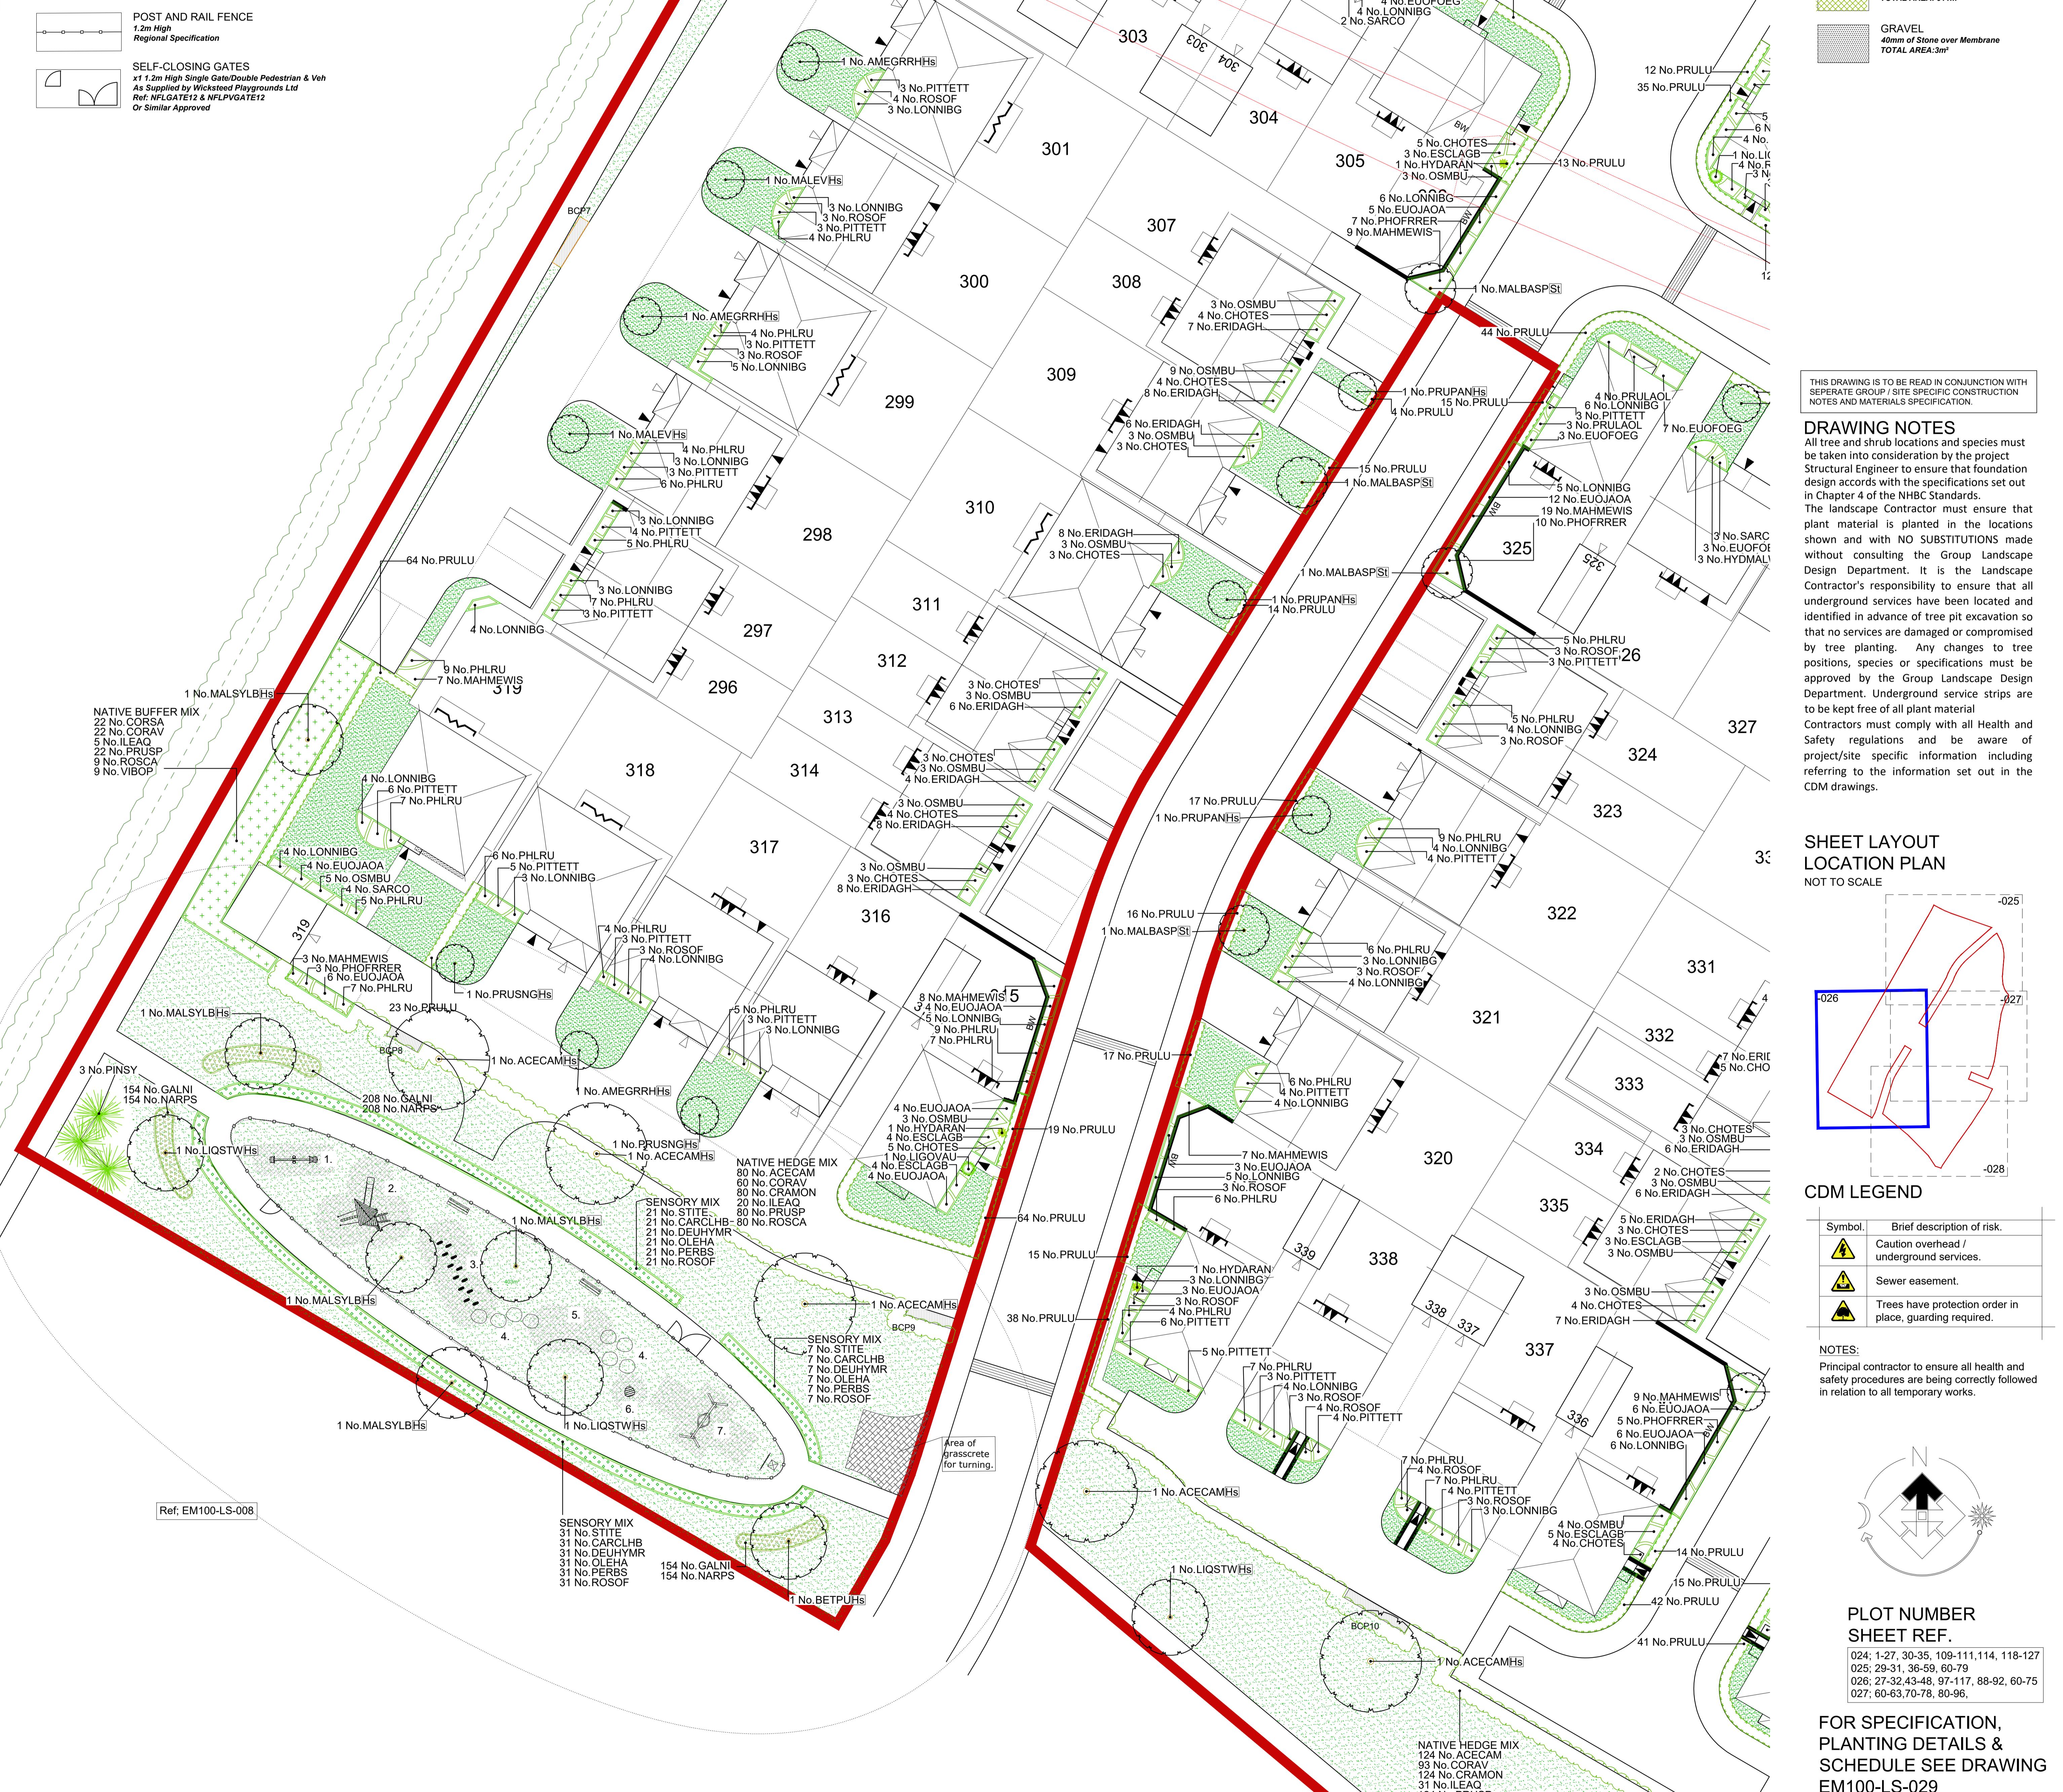

THIS DRAWING IS TO BE READ IN CONJUNCTION WITH  
SEPARATE GROUP / SITE SPECIFIC CONSTRUCTION  
NOTES AND MATERIALS SPECIFICATION

## DRAWING NOTES

All tree and shrub locations and species must be taken into consideration by this project. Structural Engineer to ensure that foundation design accords with the specifications set out in Chapter 4 of the NHBC Standards. The landscape Contractor must ensure that plant material is planted in the locations shown and with NO SUBSTITUTIONS made without consulting the Group Landscape Design Department. It is the Landscape Contractor's responsibility to ensure that all underground services have been located and identified in advance of tree pit excavation so that no services are damaged or compromised by tree planting. Any changes to tree positions, species or specifications must be approved by the Group Landscape Design Department. Underground service strips are to be kept free of all plant material. Contractors must comply with all Health and Safety regulations and be aware of project/site specific information including referring to the information set out in the CDM drawings.

SHEET LAYOUT  
LOCATION PLAN  
NOT TO SCALE