



NO DIMENSIONS TO BE SCALED FROM THIS DRAWING

This drawing is issued for the sole and exclusive use of the named recipient. Distribution to any third party is on the strict understanding that no liability is accepted by Green 4 Architects for any discrepancies, errors or omissions that may be present, and no guarantee is offered as to the accuracy of information shown

THIS DRAWING IS TO BE READ IN COLOUR PRINT

CDM - RESIDUAL RISKS

The following are considered to be significant risks relevant to this drawing, which could not be fully mitigated or removed through design. Further possible control measures have been identified within the Design Risk Assessments which may help to mitigate these and other identified risks further during the construction / maintenance process.

GENERAL

All dimensions to be checked on site. No responsibility is accepted for works by building contractor and sub-contractors. All works to be carried out in accordance with current Codes of Practice and British Standards.

STRUCTURAL

All Structural Design and Calculations to be provided by Structural Engineer

NOTES:

REVISION NOTES

Rev	Date	Description
A	22/07/2025	Widened Carpark access



The Barn
Hopwell Hall
Ockbrook
Derbyshire
DE72 3RW

PROJECT NAME
G40003 Hinckley Care Home

TYPOLOGY

PROJECT ADDRESS
Coventry Road
Hinckley
LE10 0JR

CLIENT / USER NAME
Hinckley Project 1 Ltd.

DRAWING NAME
Proposed Entrance from Merchant Road



FULL DOCUMENT REFERENCE

Originator Project Number Series Drawing No Sheet Issue Date
G40003 --- A006 22/07/25

STATUS

Planning

Sheet size Scale Revision
A2P 1 : 200 A

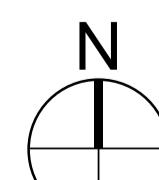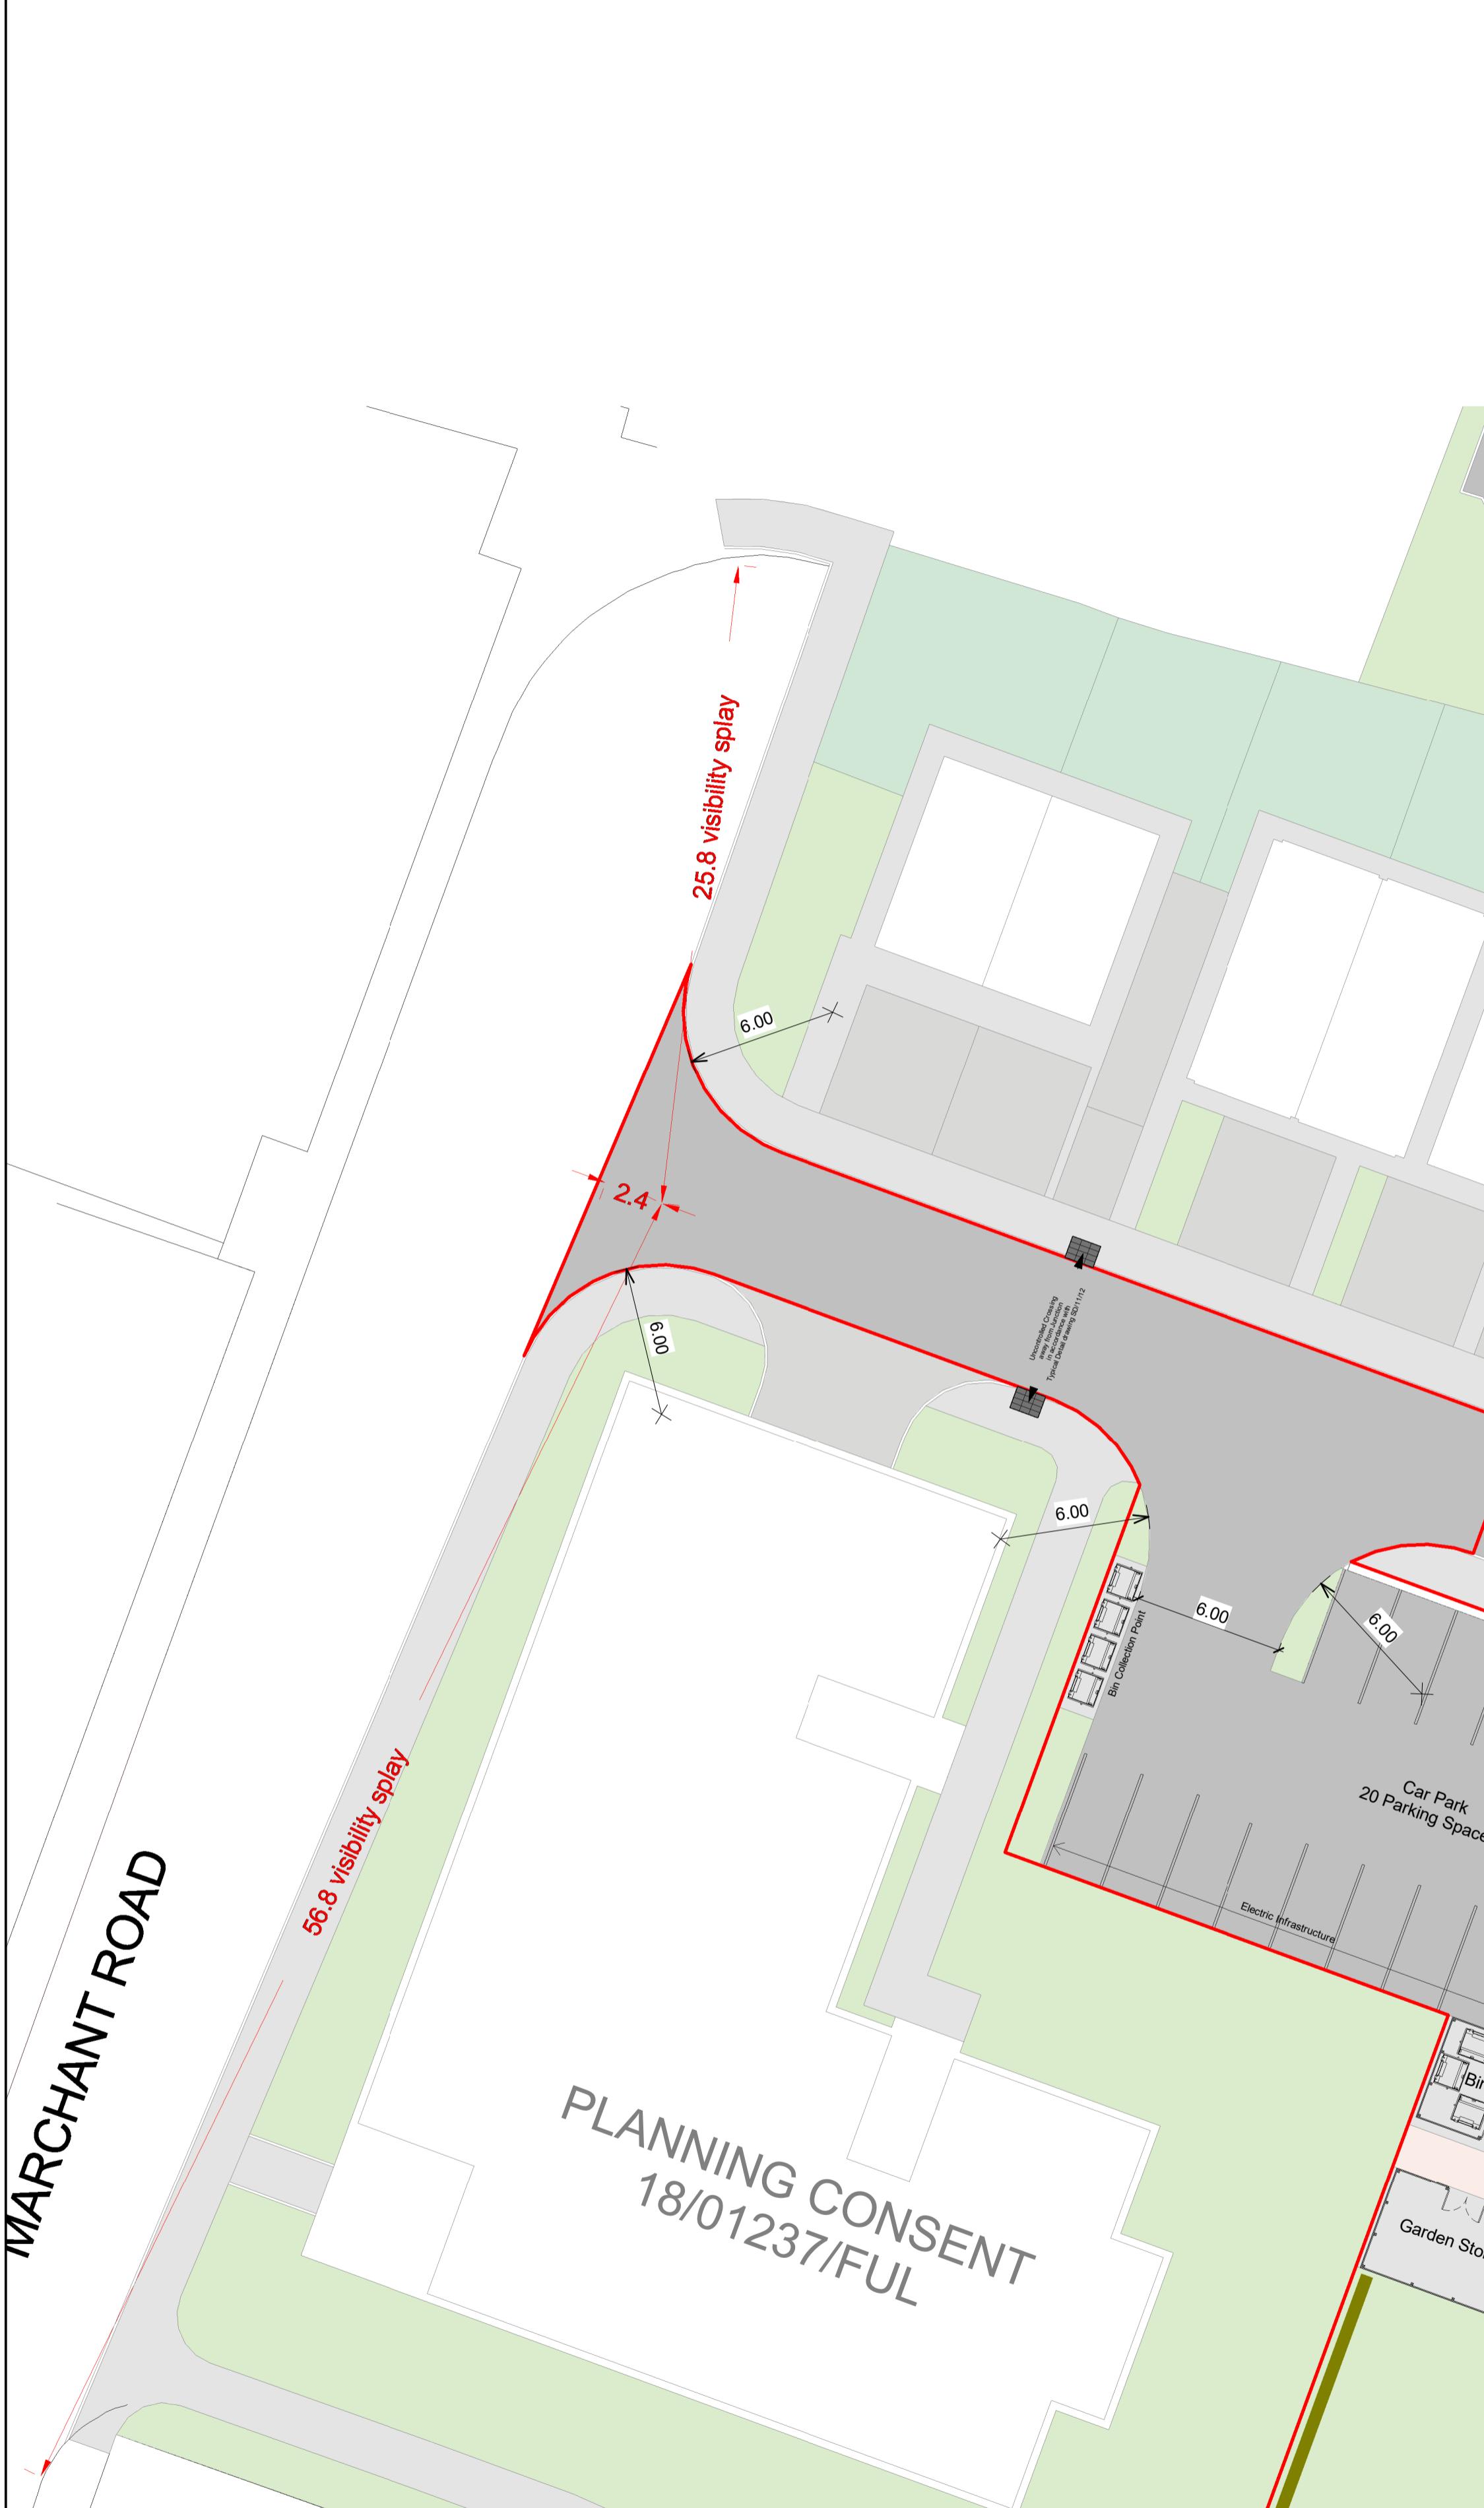

0m 4m 8m 12m 16m 20m

VISUAL SCALE 1:200 @ A2