


BRASCOTE LANE, NEWBOLD VERDON

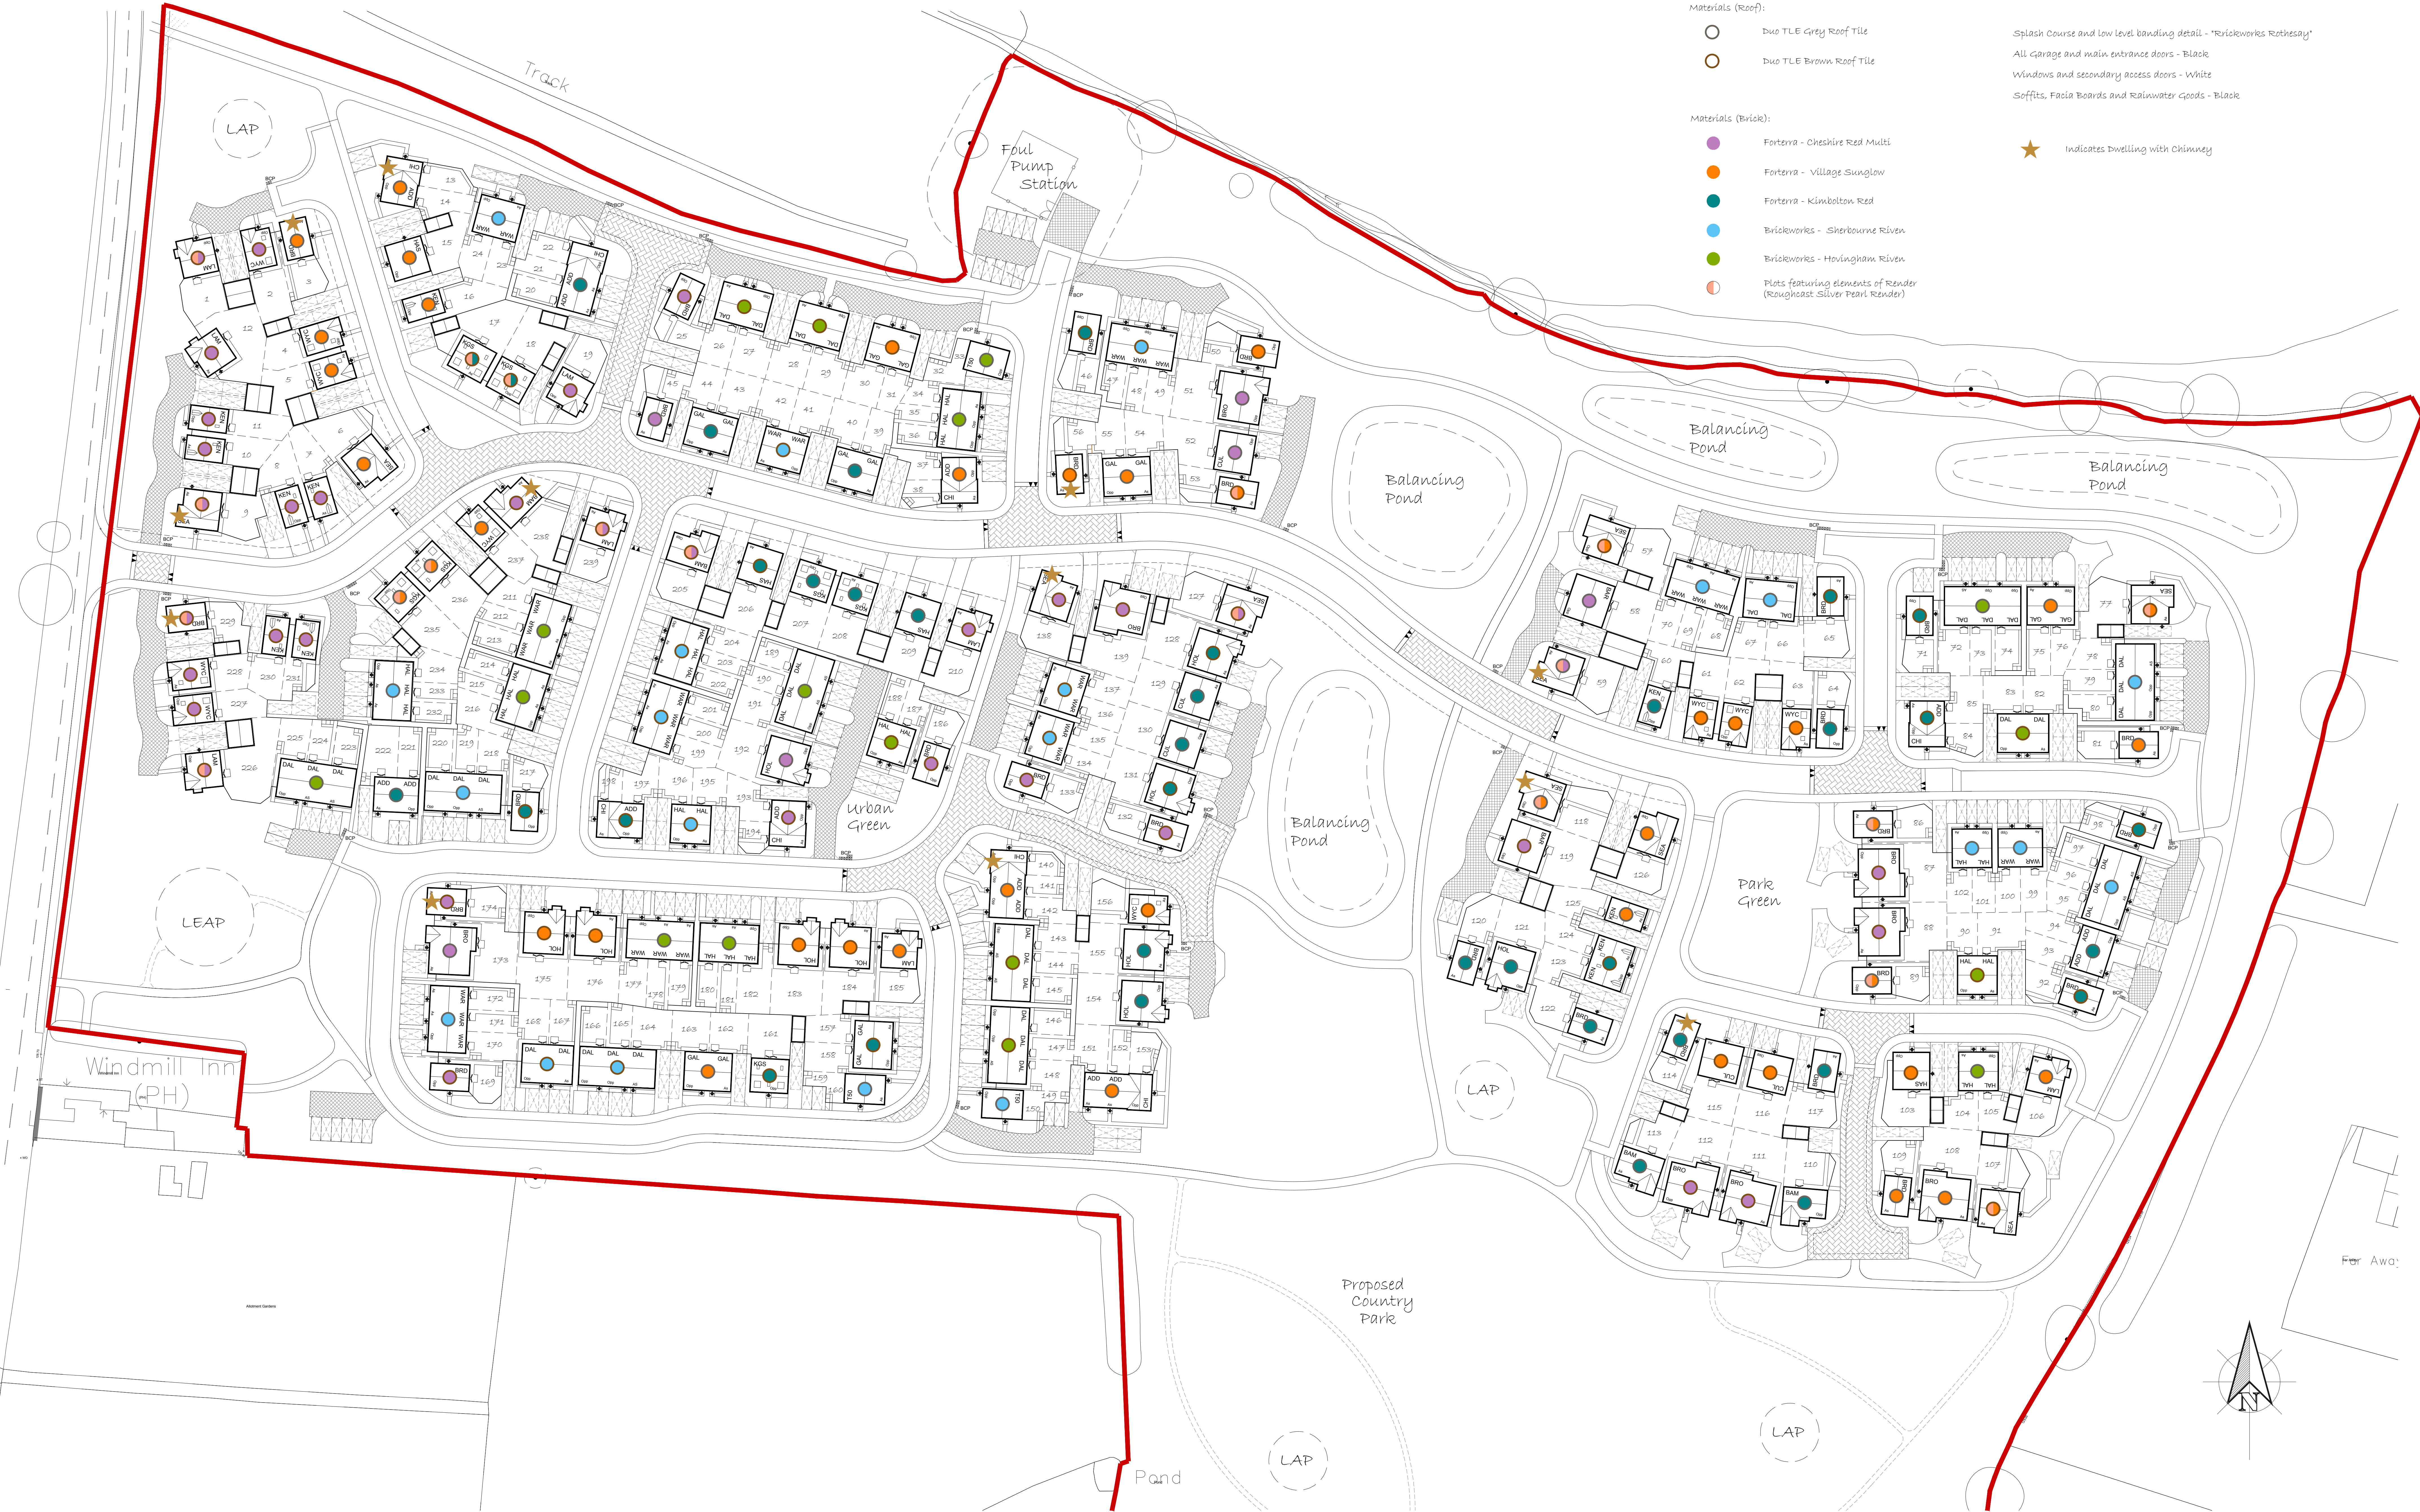

- Key:
- Materials (Roof):
- Duo TLE Grey Roof Tile
 - Duo TLE Brown Roof Tile
- Materials (Brick):
- Forterra - Cheshire Red Multi
 - Forterra - Village Sunflow
 - Forterra - Kimbolton Red
 - Brickworks - Sherbourne River
 - Brickworks - Hovingham River
 - Plots featuring elements of Render (Roughcast Silver Pearl Render)
- ★ Indicates Dwelling with Chimney
- Splash Course and low level banding detail - "Brickworks Rotheray"
- All Garage and main entrance doors - Black
- Windows and secondary access doors - White
- Soffits, Facia Boards and Rainwater Goods - Black