


-

 SITE BOUNDARY
 SURFACE WATER SEWER
 FOUL WATER SEWER
 RISING MAIN
 INDICATIVE FFL

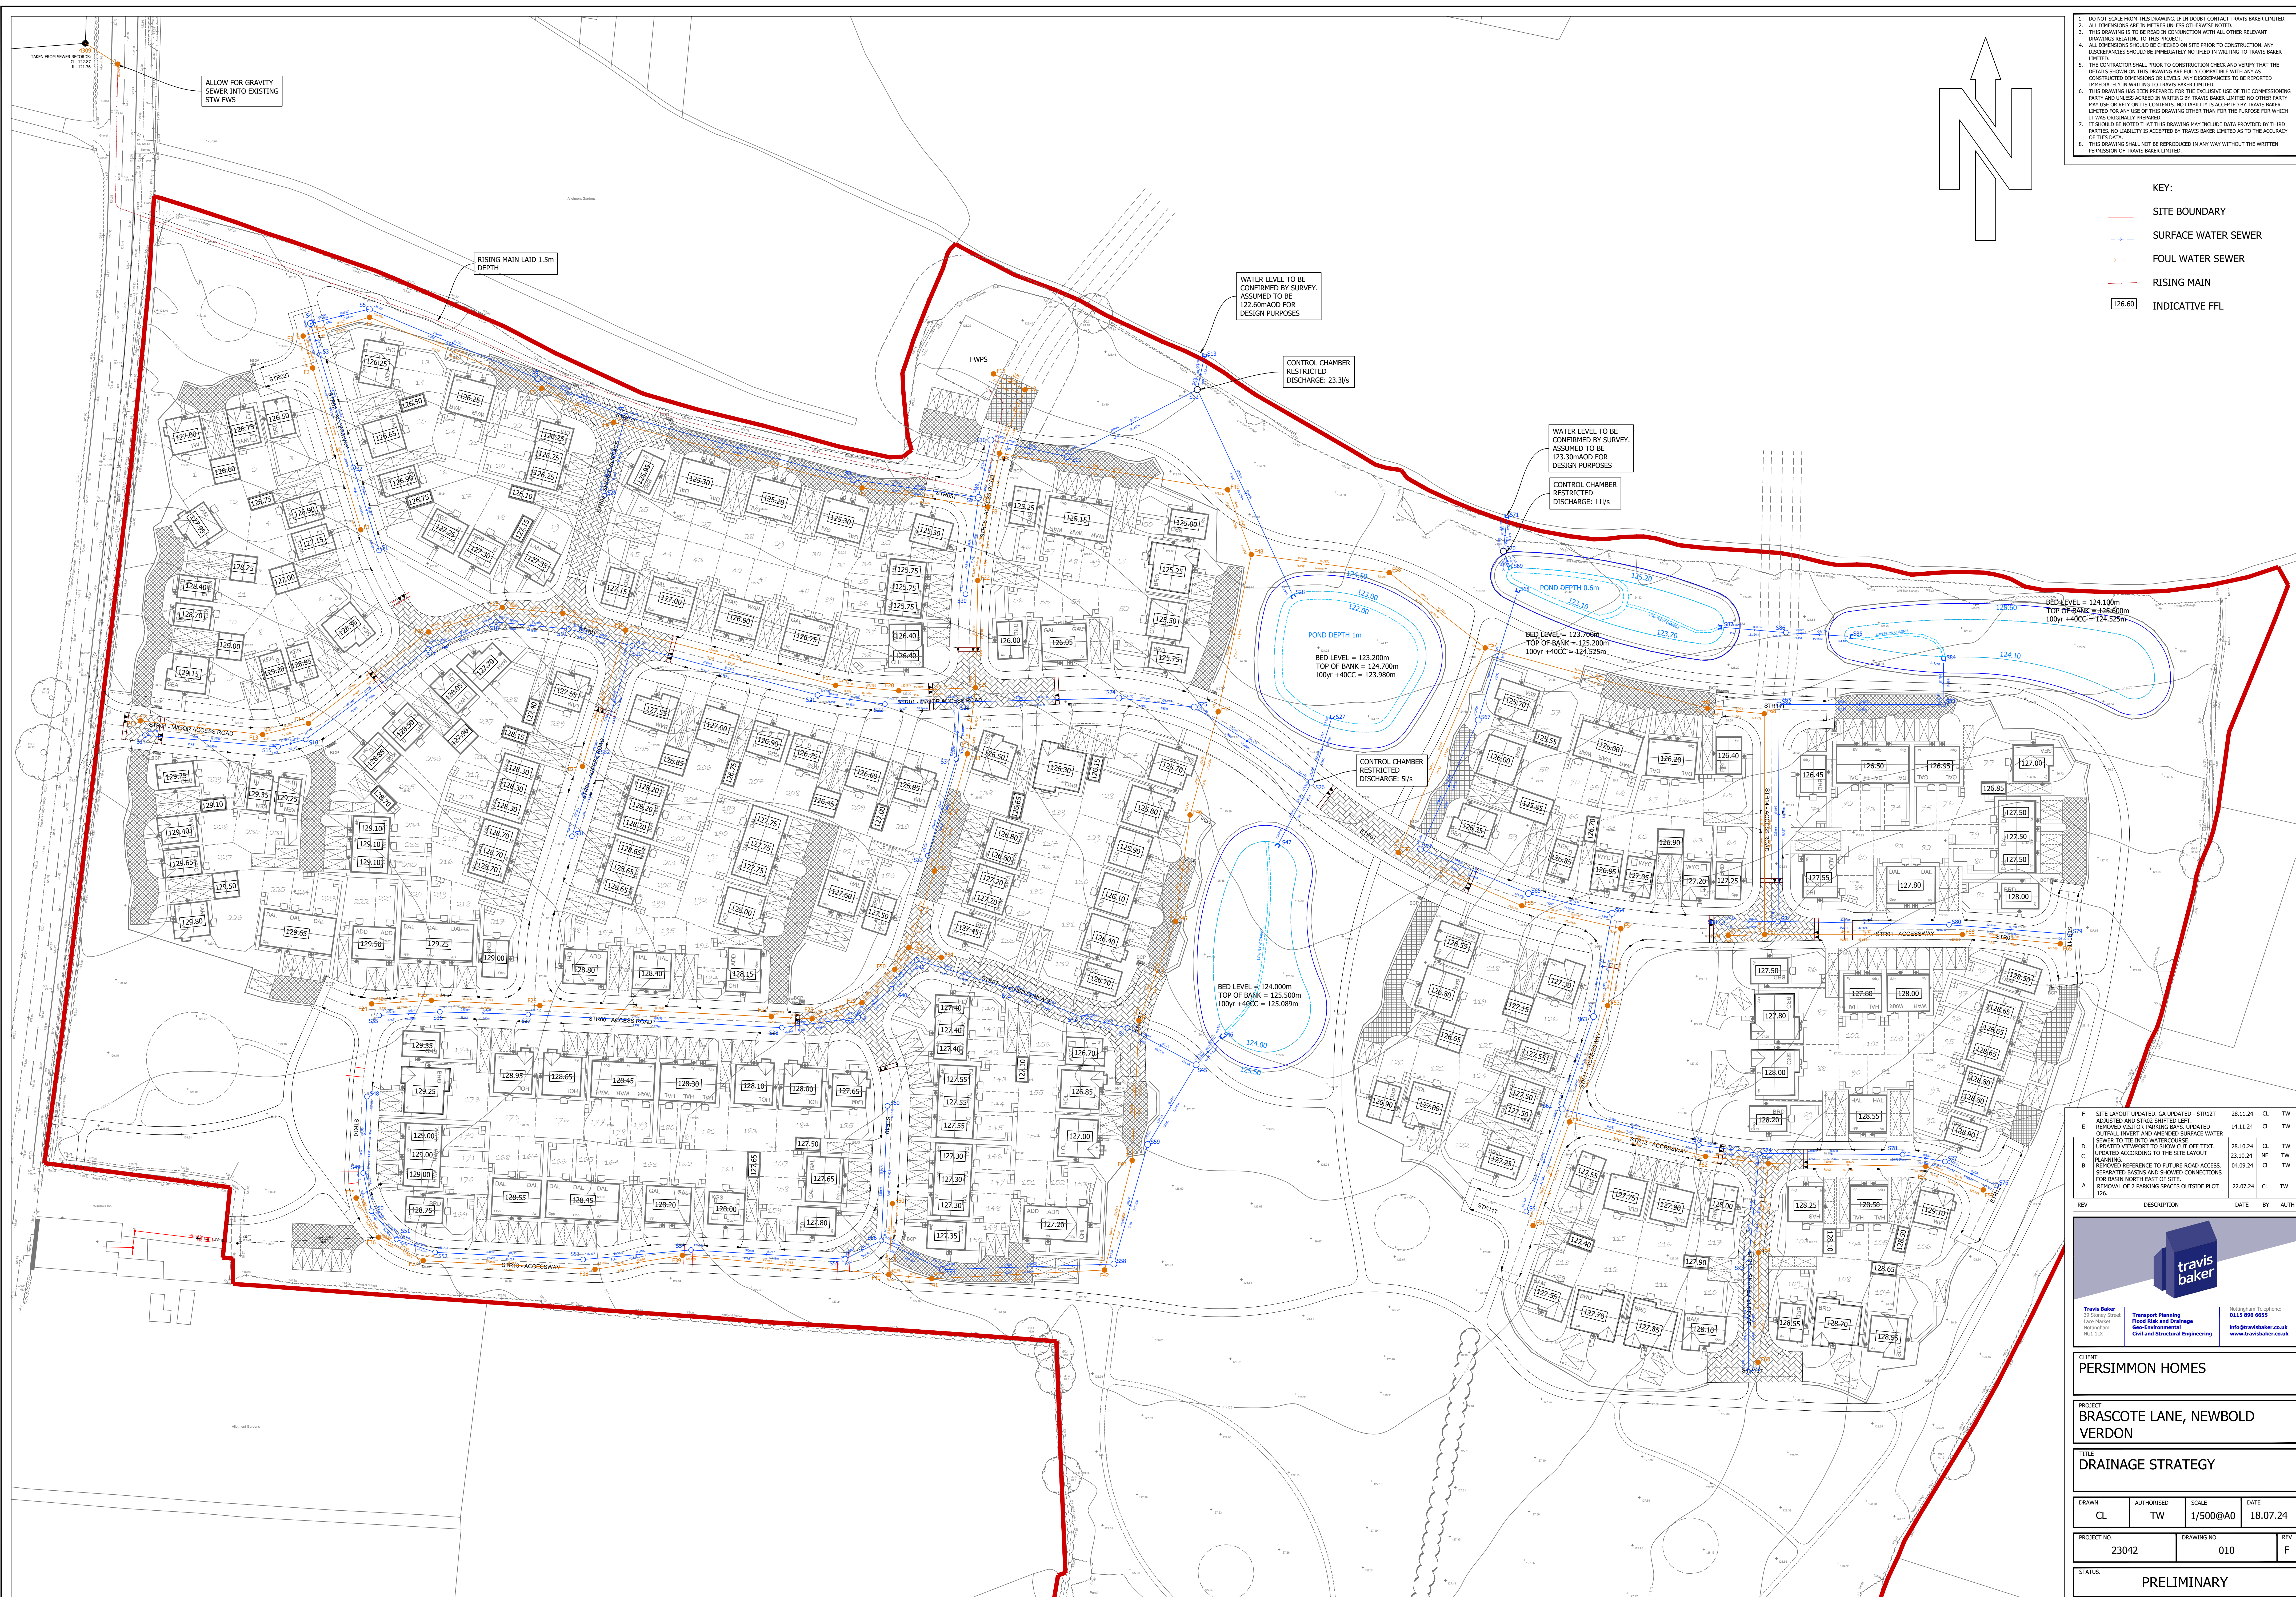

F	SITE LIGHTS UPDATED, GA UPDATED - STR12T ACQUIRED AND STR02-STR8 LEFT	28.11.24	CL	TW
E	REMOVED VISITOR PARKING BAYS, UPDATED OUTLET INVERT AND AMENDED SEWAGE WATER SEWER TO TIE INTO WATERCOURSE.	14.11.24	CL	TW
D	UPDATED VIEWPOINT TO SHOW OFF TEXT, USED ACCORDING TO THE SITE LIGHT PLANNING.	28.10.24	CL	TW
C	REMOVED REFERENCE TO FUTURE ROAD ACCESS, SEPARATED BASINS AND SHOWED CONNECTIONS FOR BASIN NORTH EAST OF SITE.	23.10.24	CL	TW
A	REMOVAL OF 2 PARKING SPACES OUTSIDE PLOT	04.09.24	CL	TW
A		22.07.24	CL	TW

REV	DESCRIPTION	DATE	BY	AUTH
-----	-------------	------	----	------



Travis Baker
39 Stoney Street,
Lace Market
Nottingham
NG1 1LX

**Transport Planning
Flood Risk and Drainage
Geo-Environmental
Civil and Structural Engineering**

Nottingham Telephone:
0115 896 6655

**info@travisbaker.co.uk
www.travisbaker.co.uk**

CLIENT
PERSIMMON HOMES

PROJECT
BRASCOTE LANE, NEWBOLD
VERDON

TITLE	DRAINAGE STRATEGY
-------	-------------------

DRAWN CL	AUTHORISED TW	SCALE 1/500@A0	DATE 18.07.24
-------------	------------------	-------------------	------------------

PROJECT NO.	DRAWING NO.	REV
23042	010	F

STATUS:	PRELIMINARY
---------	-------------

COPYRIGHT TRAVIS BAKER LIMITED. ALL RIGHTS RESERVED.