



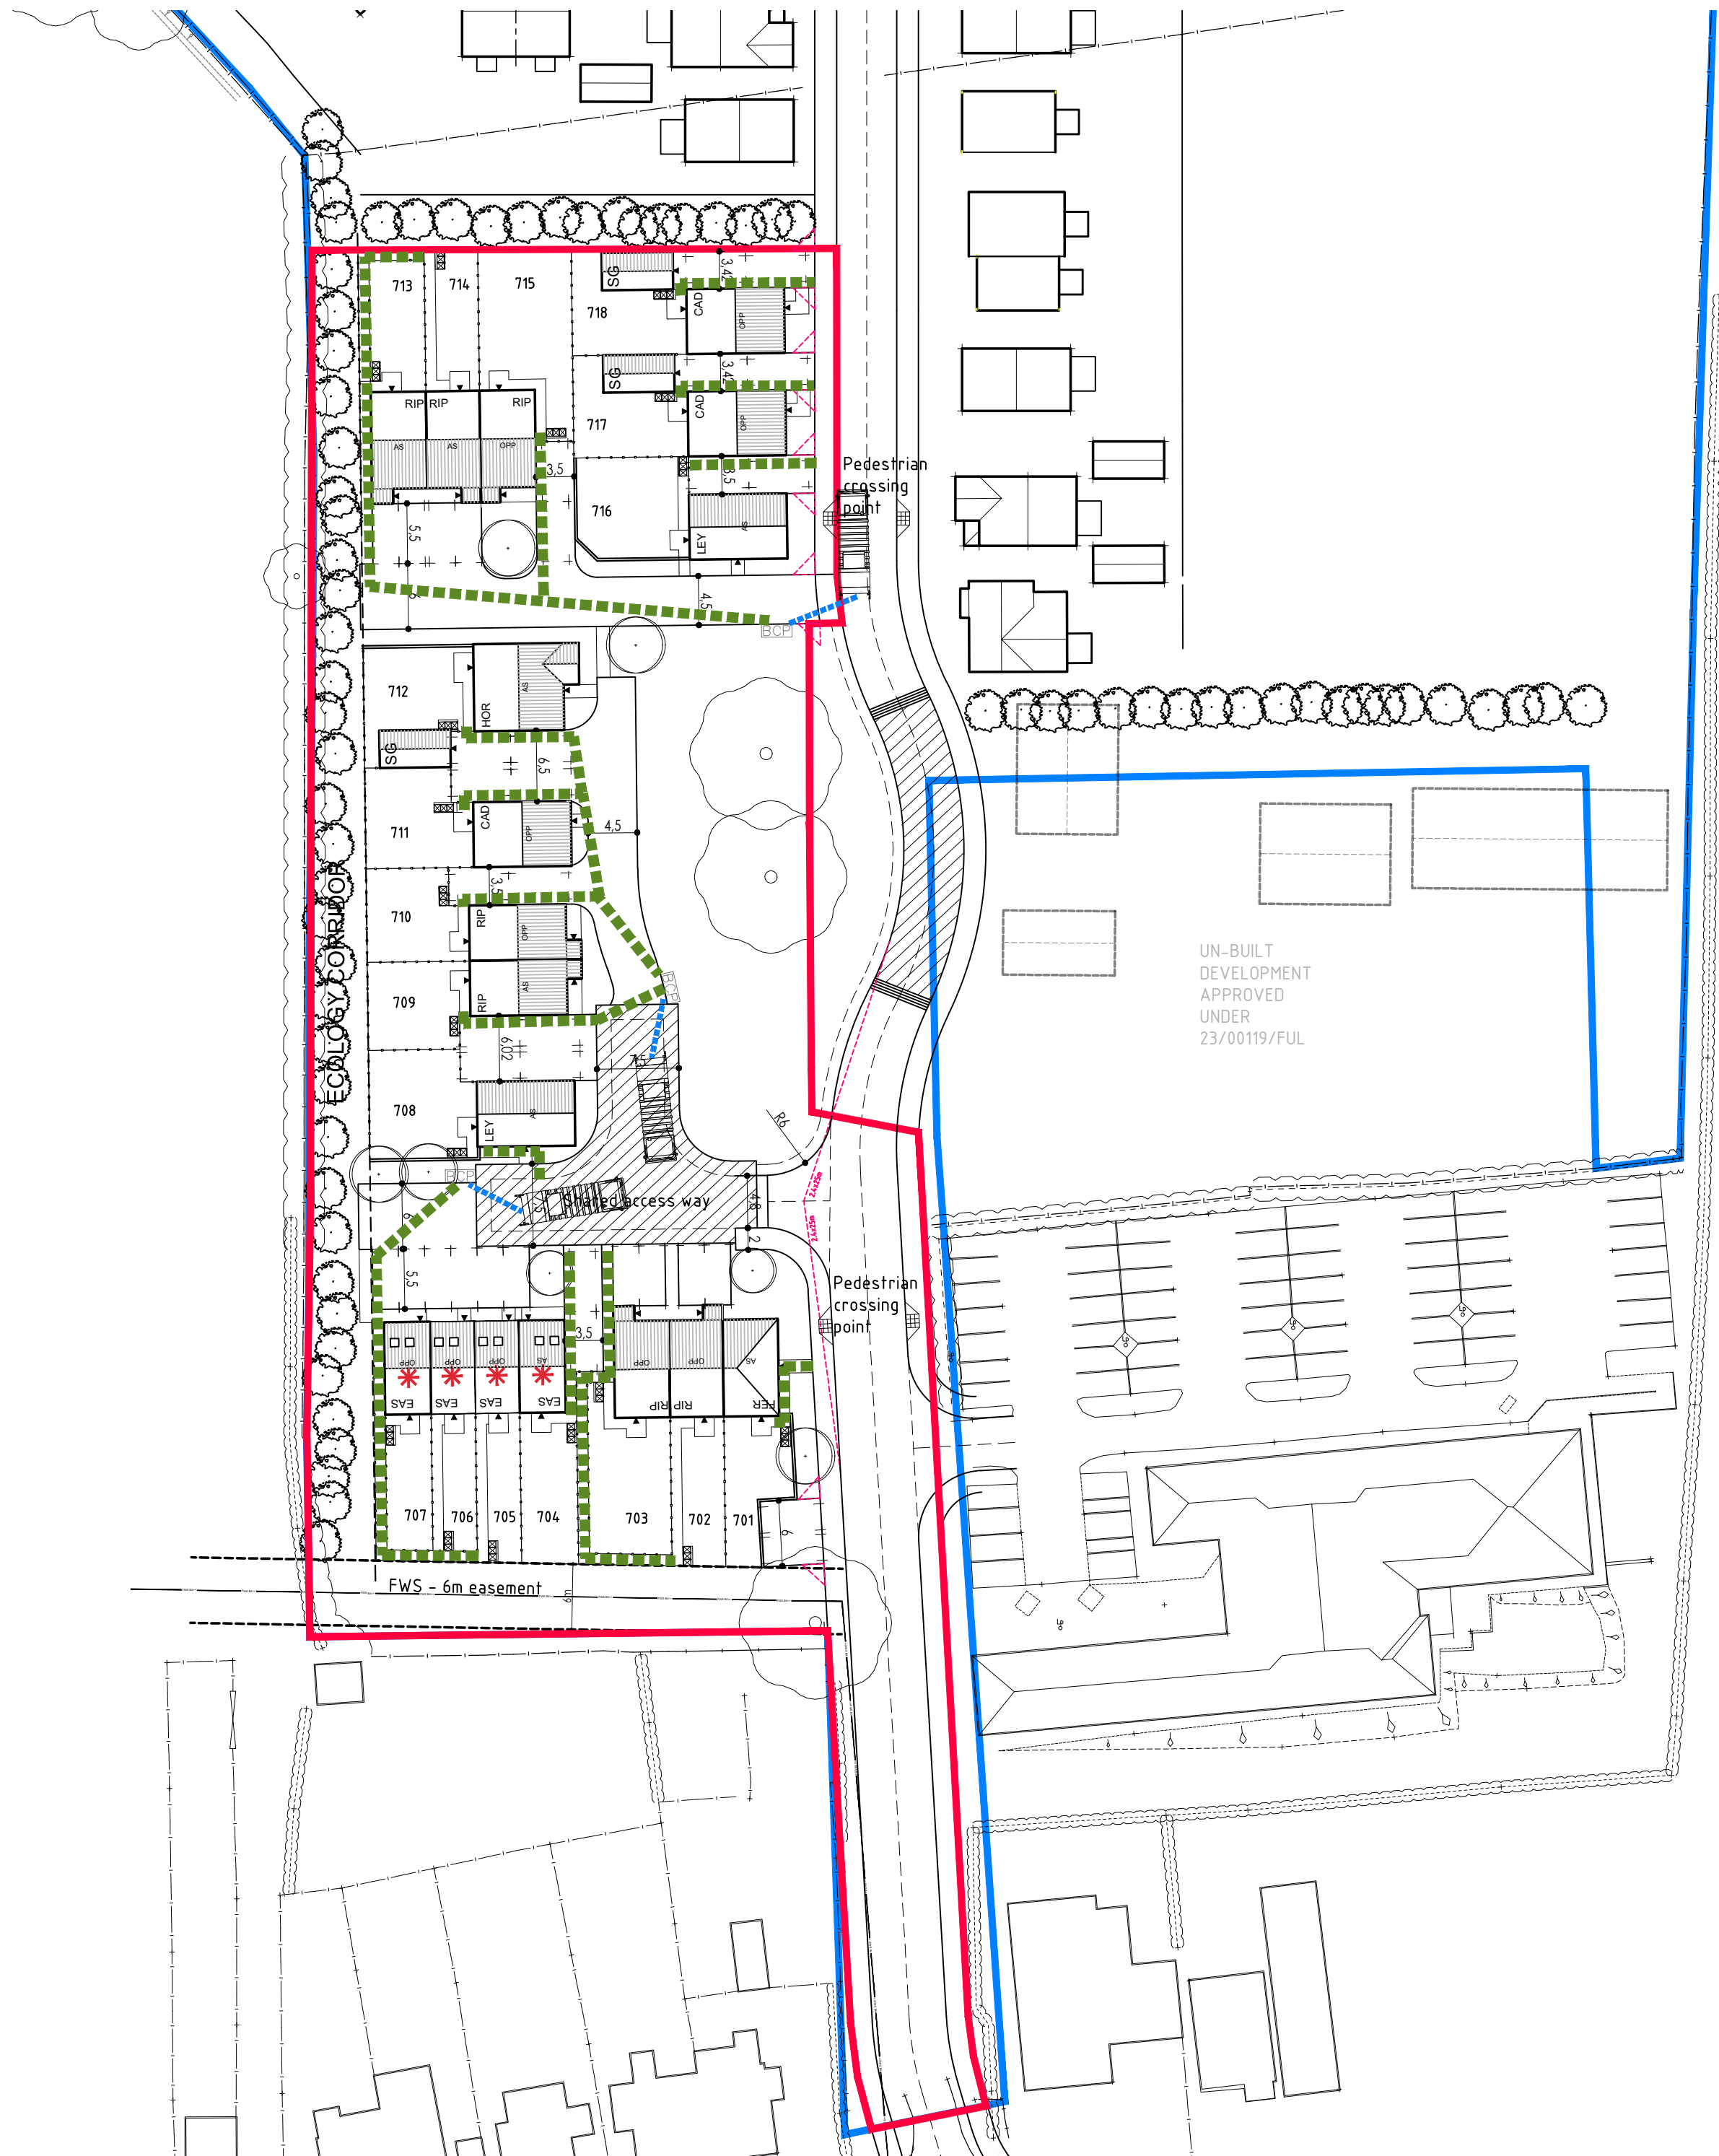

Notes
© Radford Architectural Services Ltd. Do not scale from this drawing.
Refer to figured dimensions only. Contractors must check all dimensions on site.

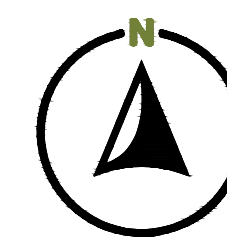

KEY

- BIN COLLECTION CREW PULL DISTANCE - MAX. 15m
- STEP FREE BIN PULL ROUTE TO COLLECTION POINT
- BCP BIN COLLECTION POINT
- XX BIN/RECYCLING STORAGE

D	18.08.25	Path added adjacent plot 712.	OS
C	14.07.25	Plots 704-707 substituted.	OS
B	01.04.25	Pedestrian crossing point moved adjacent plot 1, shared access way adjusted.	OS
A	12.03.25	Updated to latest layout following LA highway comments.	OS

Revision	Date	Amendment	Initials

 Radford ARCHITECTURAL SERVICES
T 01902 762854 M 07977 253860
W www.radford-architectural.co.uk
E radfordarchitecturalservices@gmail.com

Client **AVANT homes**

Project **WESTFIELD AVENUE, EARL SHILTON**

Title **REFUSE STRATEGY**

Dwg No. **3187-270**

Scale @A2 **1:500**

Revision **D** Date **DEC 2023**

Drawn **DS**