


COPYRIGHT NOTICE:
This drawing is the copyright of the Architects and may not be reproduced or used except by written permission.

Notes:
This drawing is to be used in conjunction with all relevant drawings and specifications.
Do not scale from this drawing, use figured dimensions only. All levels and dimensions to be checked on site. All level and dimensional discrepancies are to be brought to the immediate attention of HSSP Architects Ltd.
Responsibility cannot be accepted for alterations outside deviation from the design without prior acknowledgement of HSSP Architects Ltd.
Copyright reserved. This drawing may only be used for the client and location specified in the title block. It may not be copied or disclosed to any other third party without prior written consent from HSSP Architects Ltd.
Prior to any work commencing on site, the engineer is to be contacted regarding the current status, revision or regulatory approval of this drawing.
All work is to be to the written satisfaction of the HSE or Local Authority not withholding anything shown or indicated on these drawings. All waterworks and channels to be the best of their respective kind and of equal equivalent to the standards given in the Code of Practice. All materials, dimensions and levels to be maintained or checked and verified on the before specific areas of work are commenced.
This drawing is to be read in conjunction with clients specifications/requirements and structural engineers design.

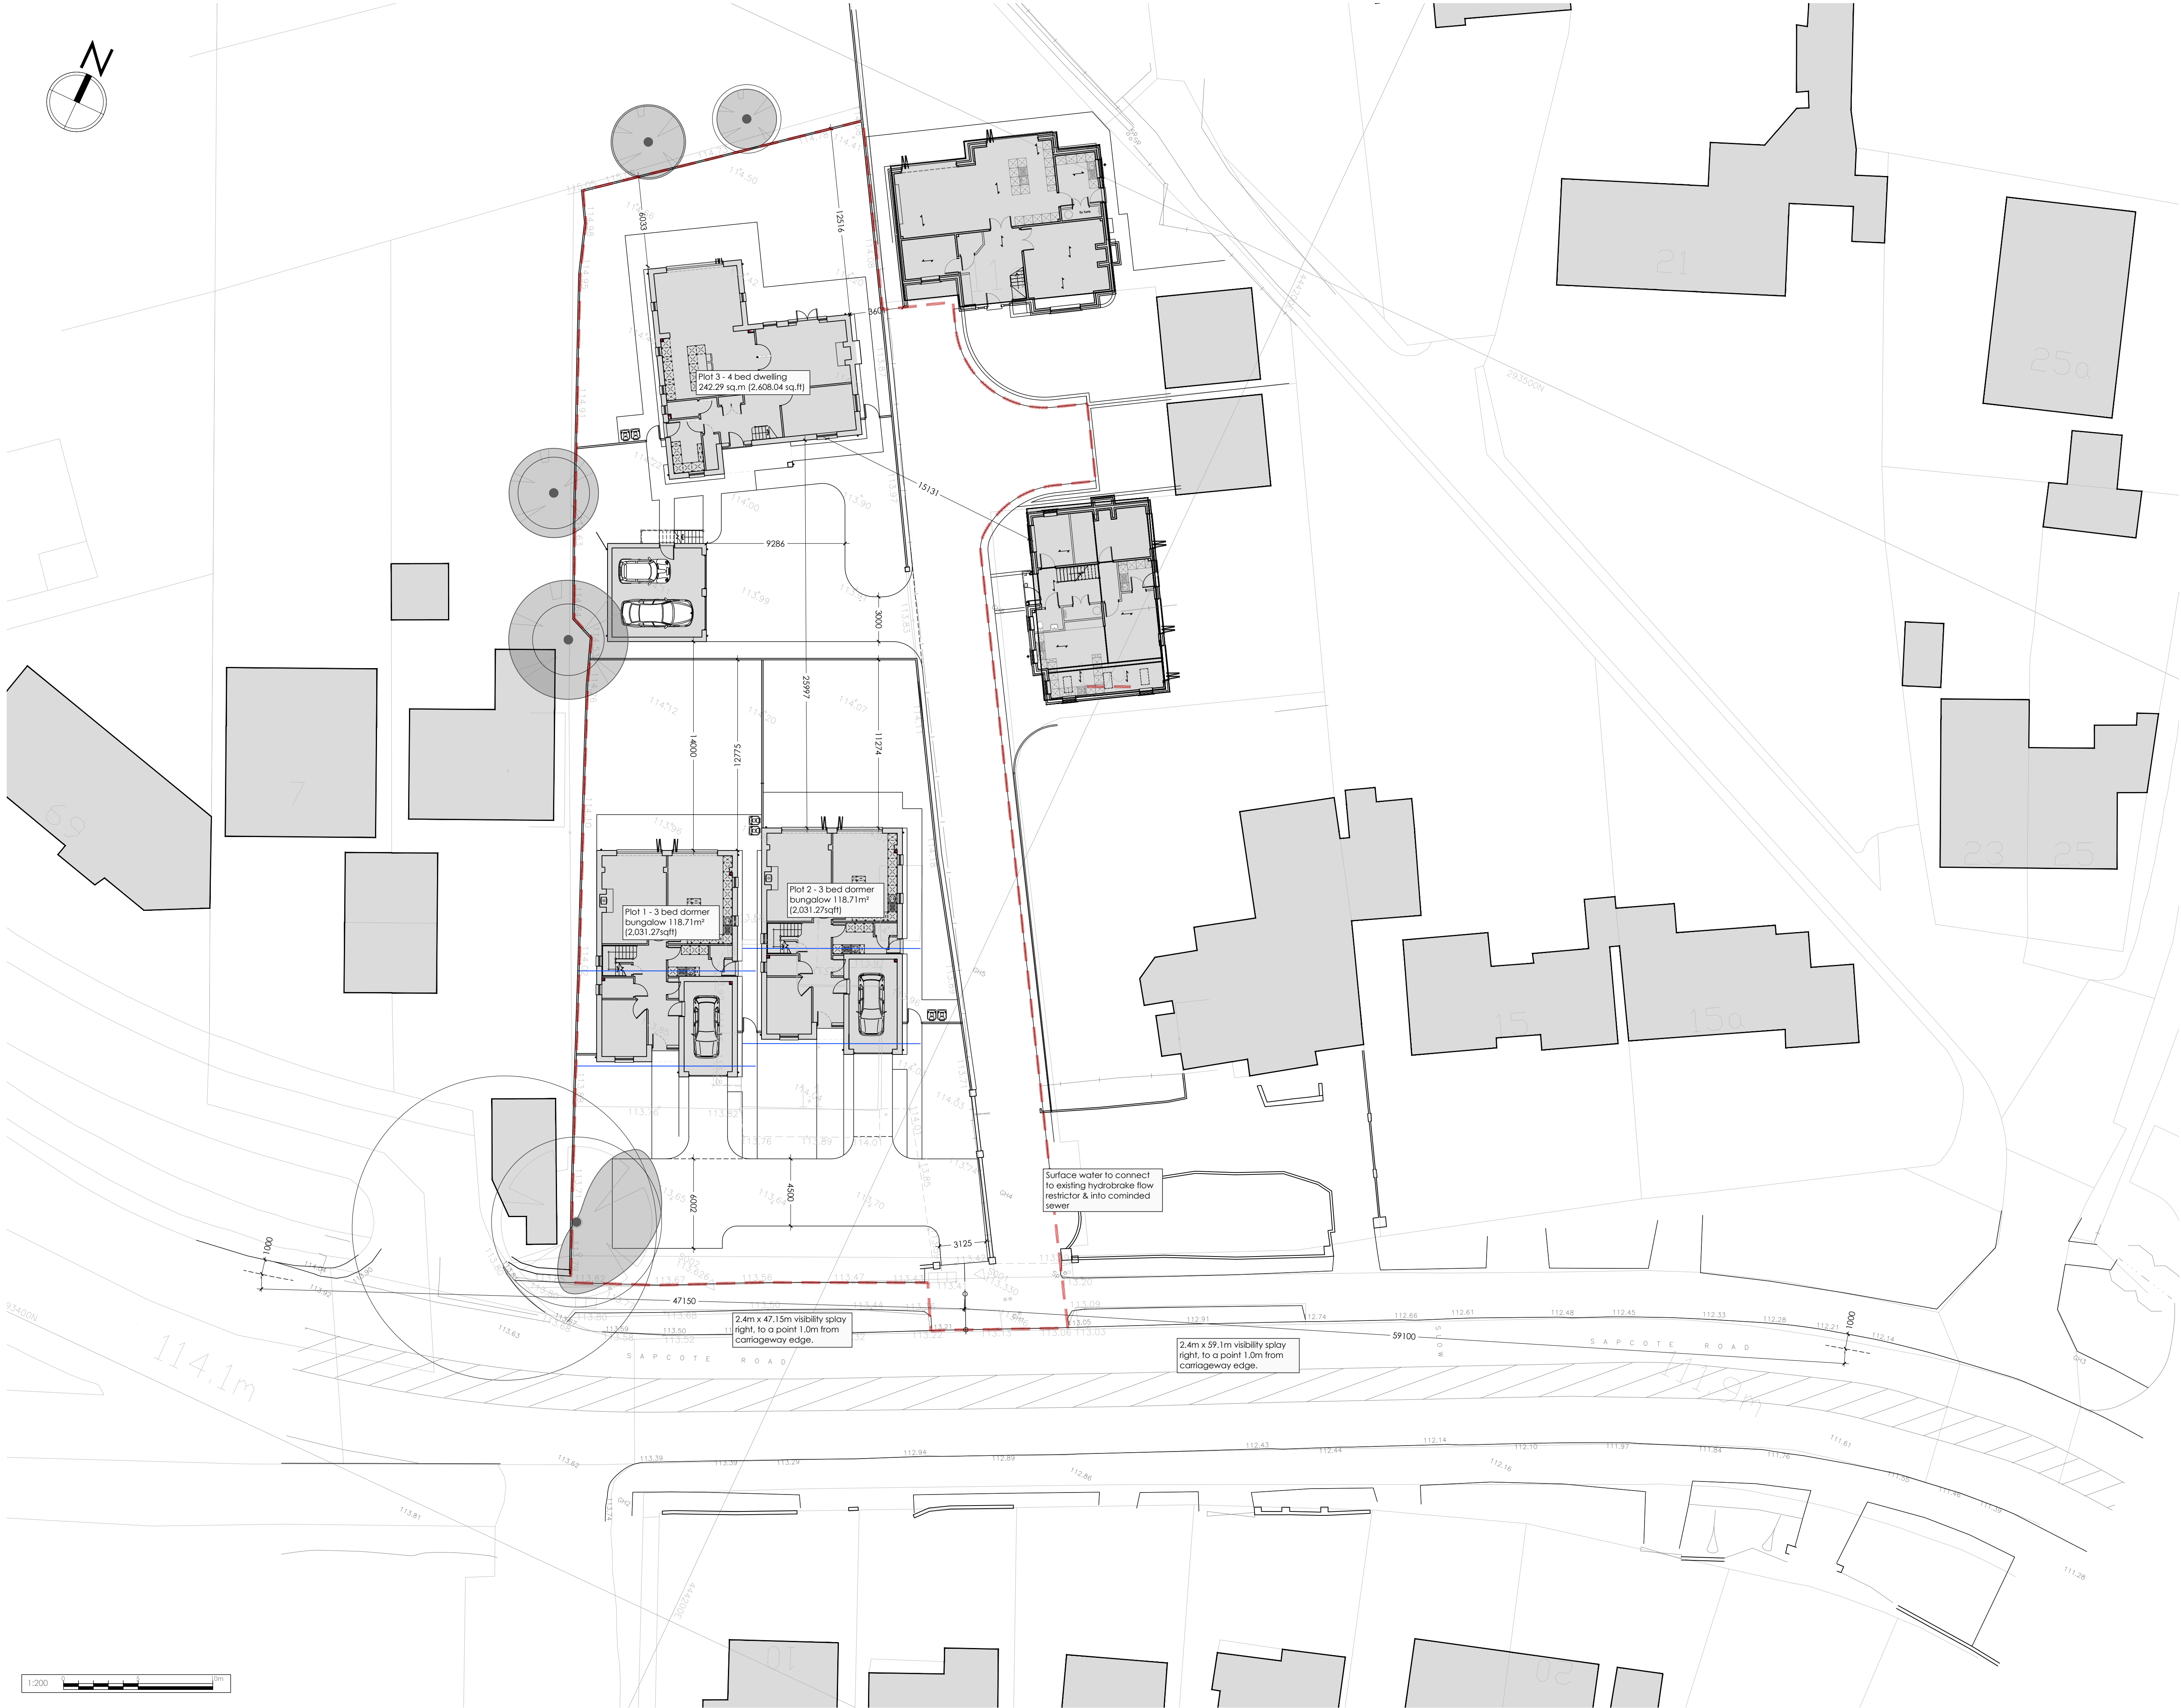

Revision Notes.
Drawing Status.

PLANNING

hssp
architects

Pera Business Park, Nottingham Road
Melton Mowbray, LE13 0PB

Telephone: 01664 563 288 Fax: 01664 563 360
E-Mail: info@hssparchitects.co.uk Web: www.hssparchitects.co.uk

Project:
Proposed residential development
at 11 Sapcote Road, Burbage,
Leicestershire, LE10 2AS.

Title:
Proposed visibility splays

Scale: 1:200	Drawn: MG	Checked: JCB	Date: Mar '25
Drawing No: 9169-03-06	Revision:		

HSSP A1