



Street Scene AA




Street Scene BB

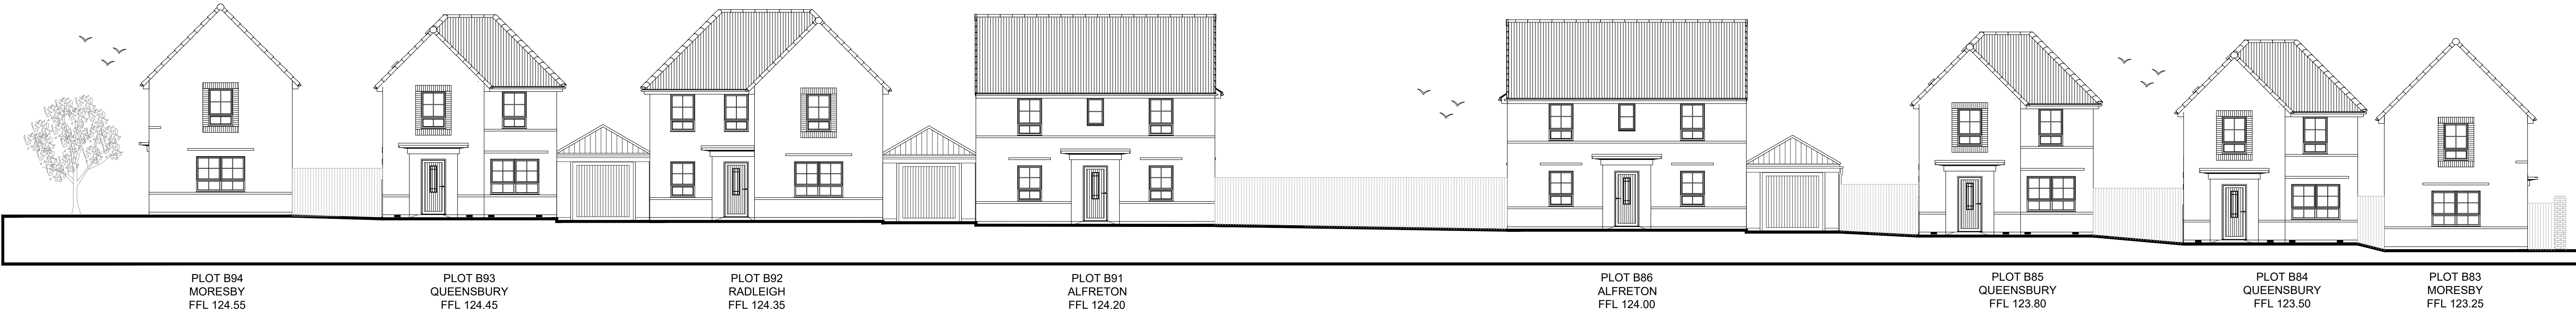

Section CC

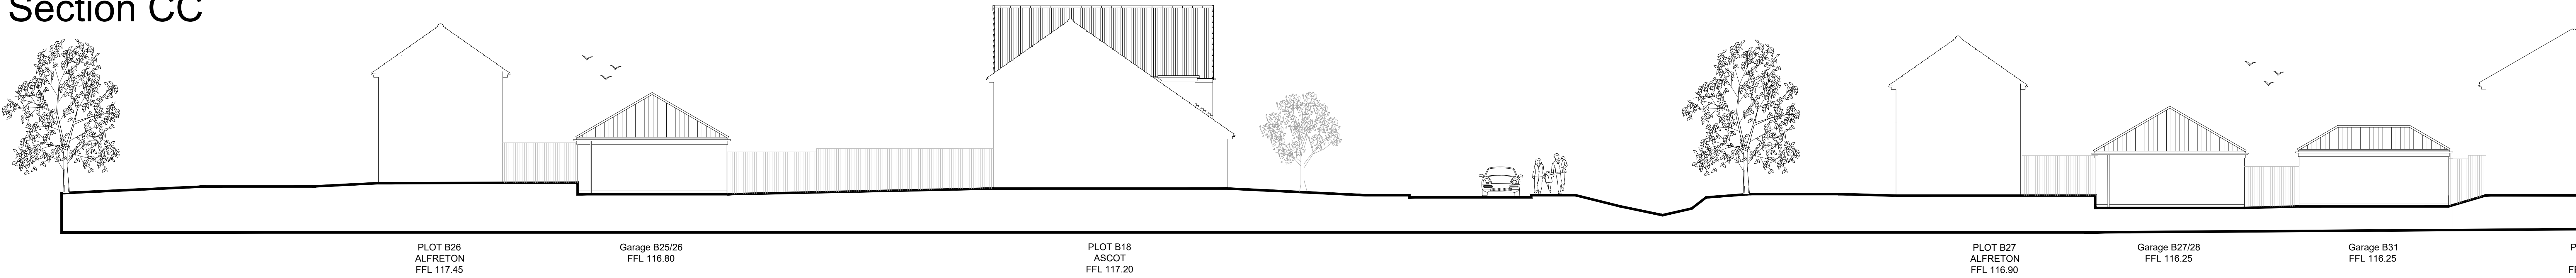

Section CC

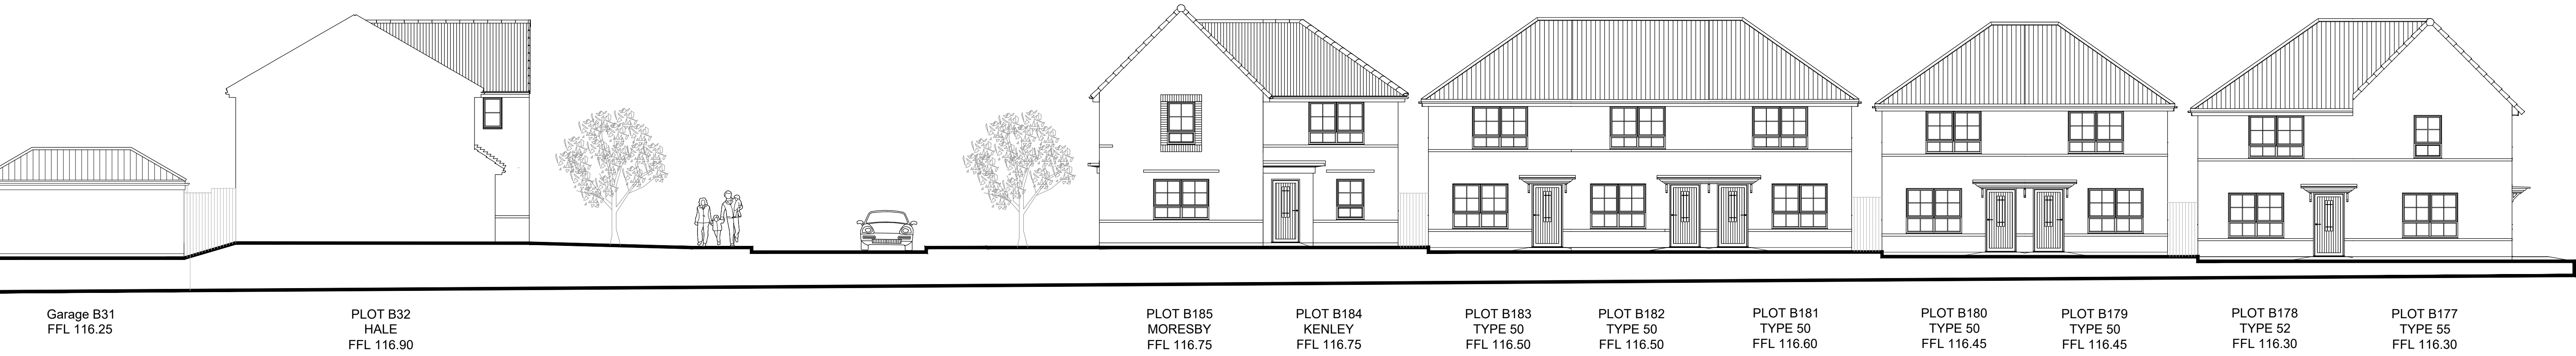

Section DD

