
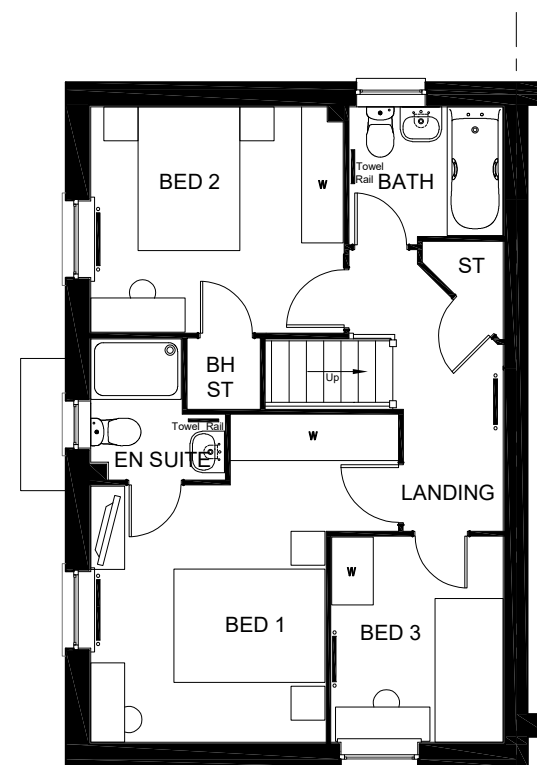
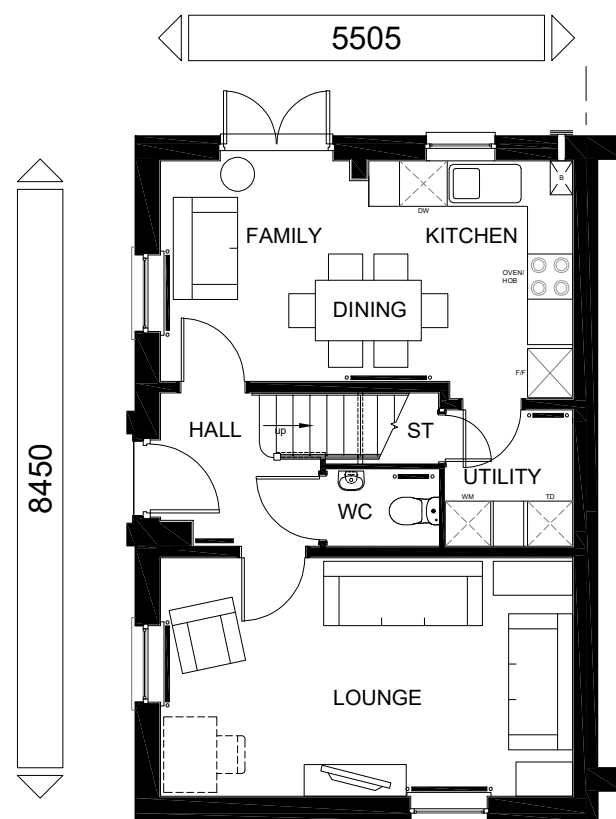


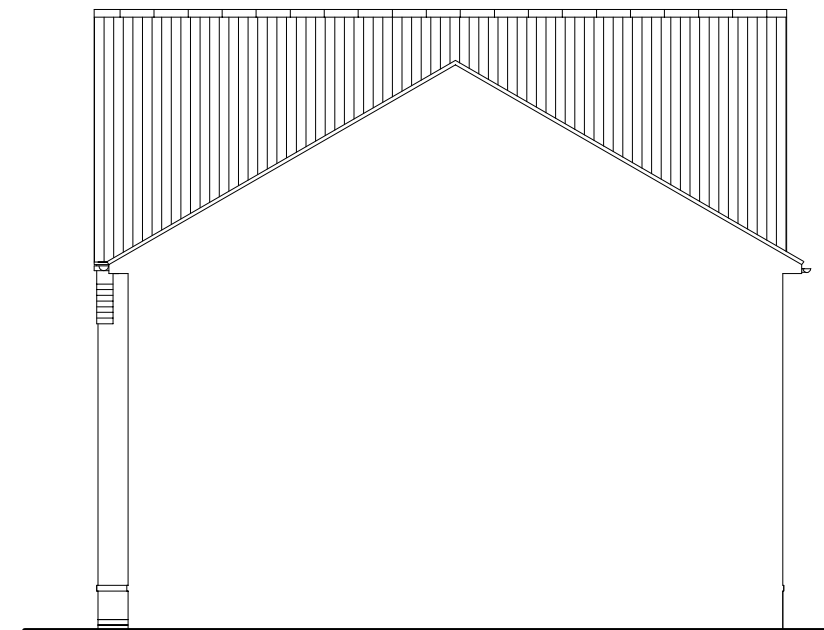

TOTAL FLOOR AREA : 1001 Sqft / 93.04 m2

Sales Name: HADLEY

House Type Code: P341XEG7

Spec: A3

Drawn: GDT

Drawing No: 13

Checked: GDT

Date: Nov 2022

Scale: 1:100

Planning

Refer to Data Sheet

Mar 24

WARNING TO HOUSE-PURCHASERS. Buyers are warned that this is a working drawing and the contents of this drawing may be subject to change during the progress of the build process. The layout, form, content and dimensions specified are included for general guidance only. The finishes or features shown may alter in respect of individual properties. Whilst we make every effort to ensure our drawings are up to date there may from time to time be an unavoidable delay in updating these due to changes in legislation and/or re-planning. Purchasers are advised to check the details of the drawing and/or specifications against the actual property. The contents of this drawing do not constitute a contract, part of a contract or warranty unless the drawings are specifically incorporated into a contract. They should not be relied upon for the purposes of entering into a contract to purchase any property.



DAVID WILSON HOMES
WHERE QUALITY LIVES