



PHAROLA DS 2200 ILLUMINATED BOLLARD
NOT TO SCALE

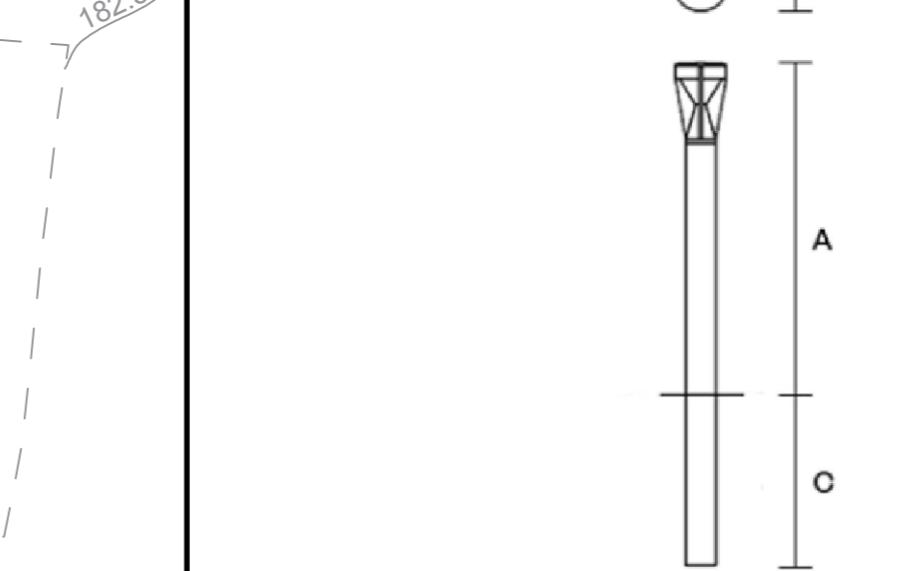

General Notes	
1.	Do not scale this drawing. All dimensions must be checked/verified on site.
2.	This drawing is to be read in conjunction with all relevant architects, engineers and specialists drawings and specifications.
3.	All dimensions are in metres unless noted otherwise. All levels are in metres unless noted otherwise.
4.	Any discrepancies noted on site are to be reported to the engineer immediately.

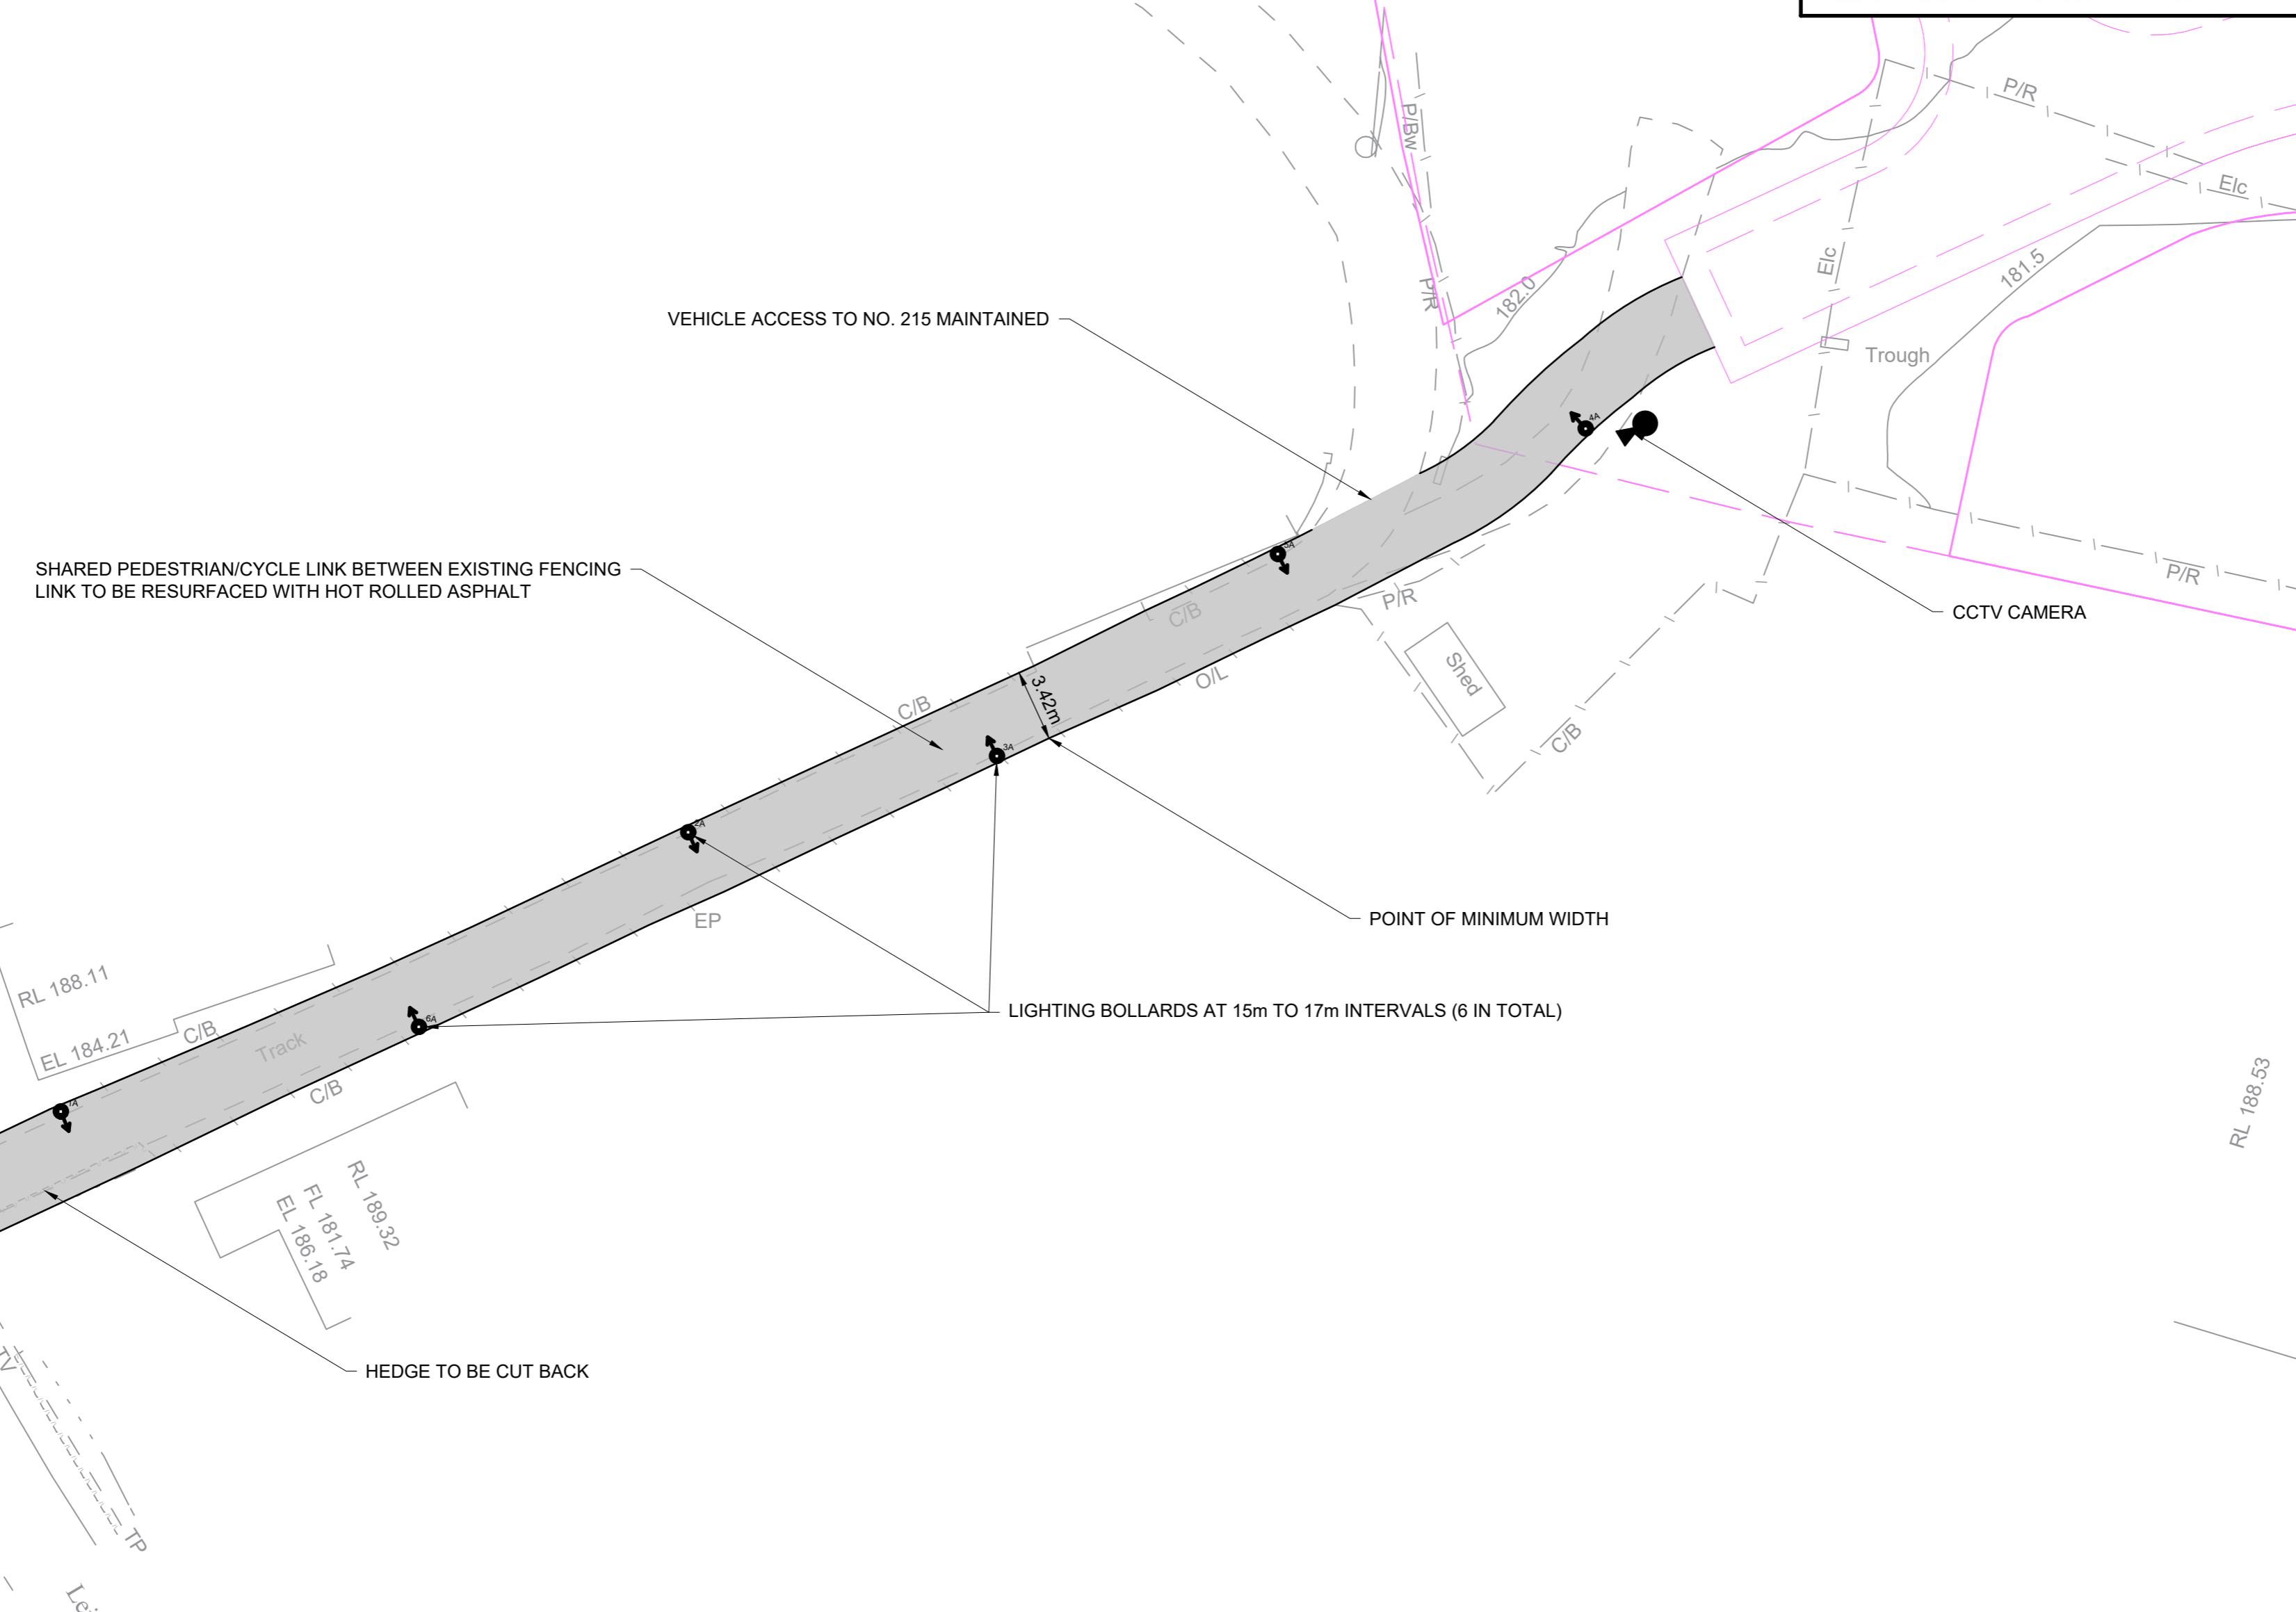

PO2	23.07.25	Lighting details updated	CD	DC
PO1	03.06.25	Initial Issue	CD	DC
Rev	Date	Description	Dr	Ch

Client:

Davidsons Development Ltd

Project:

Markfield Lane, Field Head

Title:

Pedestrian and Cycle Link to Leicester Road

ADC
INFRASTRUCTURE

© ADC Infrastructure Limited

Size: A2 Scale: 1:250

Status: PRELIMINARY

Project Originator Volume Level Type Role Number Status Revision

1970 - ADC-HGN-XX-DR-CH-0100 S1 P02