


	Luminaire A
Supplier	D W Windsor
Type	Pharola Dark Sky-2.7k-700mA- rear Shield-22W
Lamp(s)	9 x 2.7k LED
Lamp Flux (klm)	0.32
Maintenance Factor	1.00
No. in Project	6

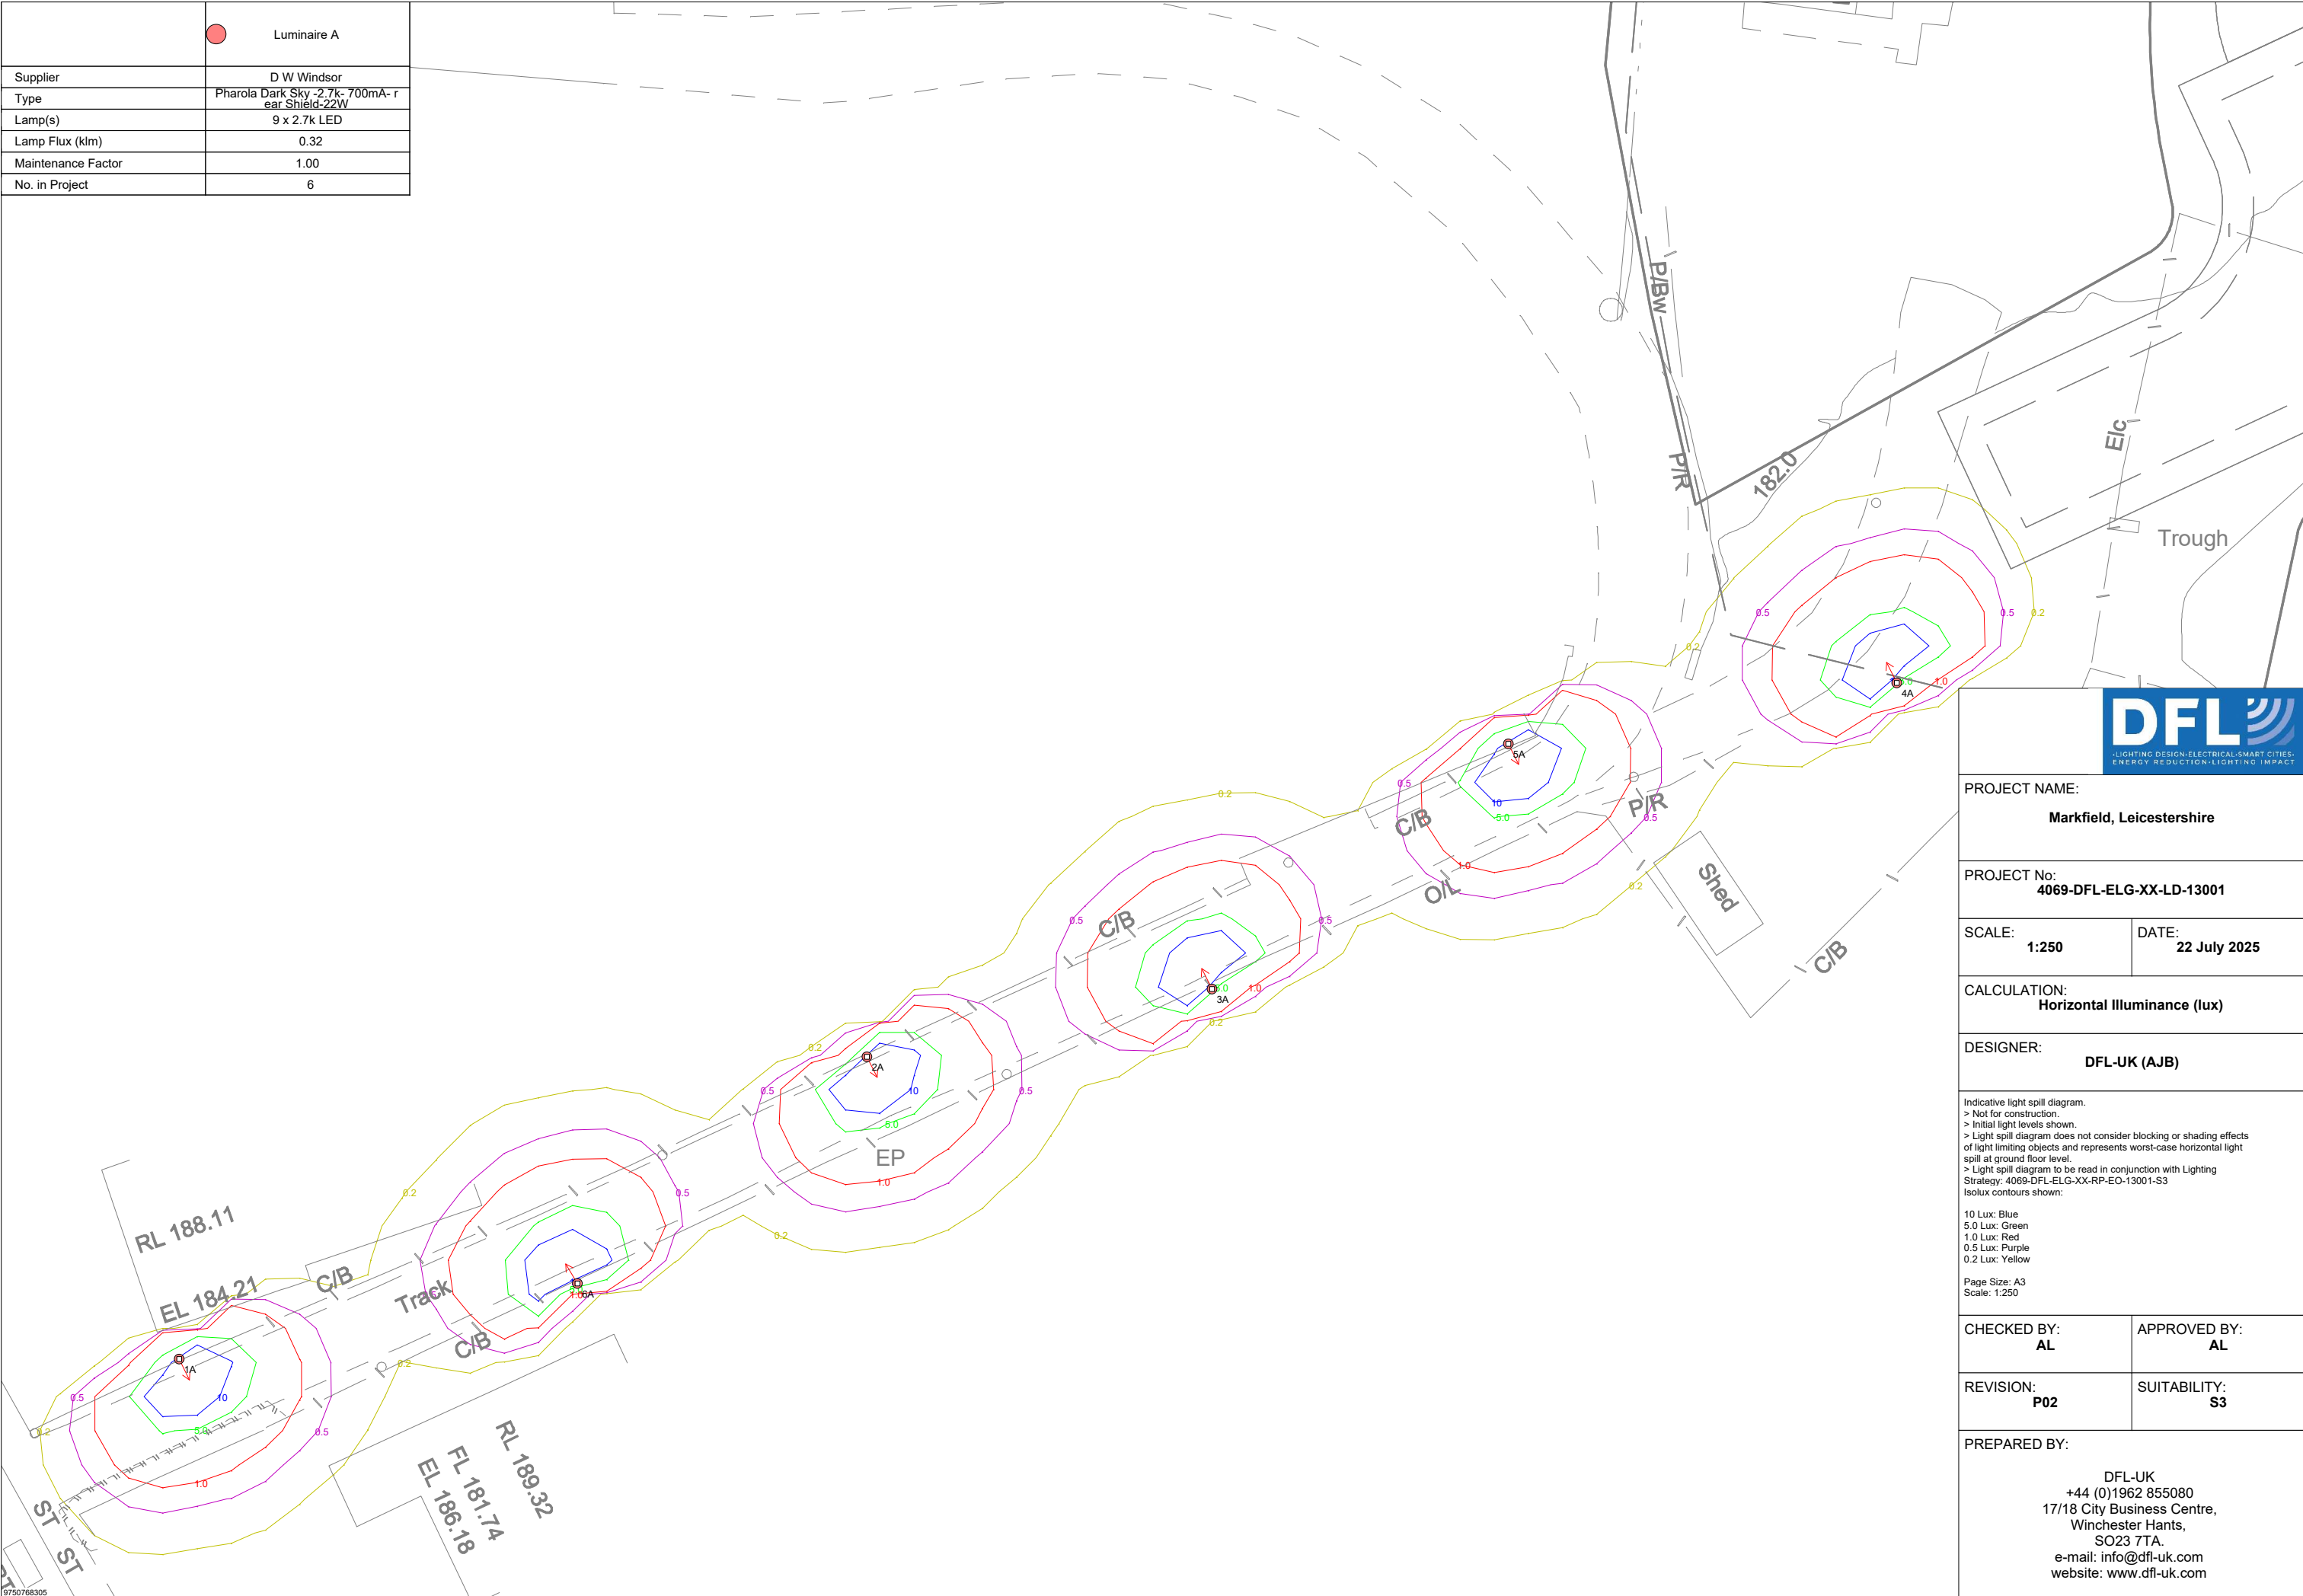

PROJECT NAME: Markfield, Leicestershire	
PROJECT No: 4069-DFL-ELG-XX-LD-13001	
SCALE: 1:250	DATE: 22 July 2025
CALCULATION: Horizontal Illuminance (lux)	
DESIGNER: DFL-UK (AJB)	
Indicative light spill diagram. > Not for construction. > Initial light levels shown. > Light spill diagram does not consider blocking or shading effects of light limiting objects and represents worst-case horizontal light spill at ground floor level. > Light spill diagram to be read in conjunction with Lighting Strategy: 4069-DFL-ELG-XX-RP-EO-13001-S3 Isolux contours shown: 10 Lux: Blue 5.0 Lux: Green 1.0 Lux: Red 0.5 Lux: Purple 0.2 Lux: Yellow Page Size: A3 Scale: 1:250	
CHECKED BY: AL	APPROVED BY: AL
REVISION: P02	SUITABILITY: S3
PREPARED BY: DFL-UK +44 (0)1962 855080 17/18 City Business Centre, Winchester Hants, SO23 7TA. e-mail: info@dfi-uk.com website: www.dfi-uk.com	