
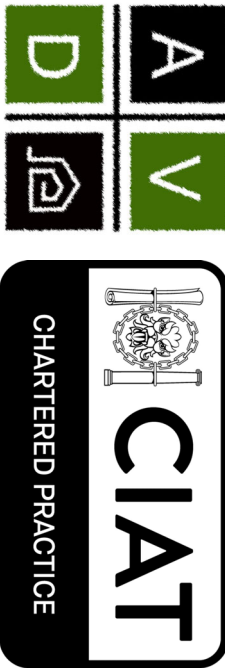
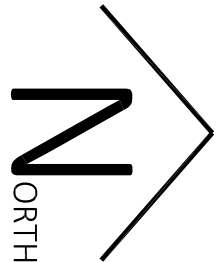
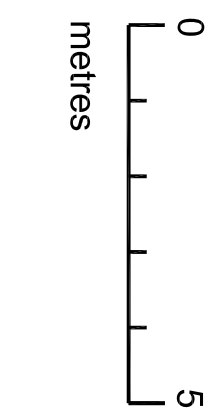
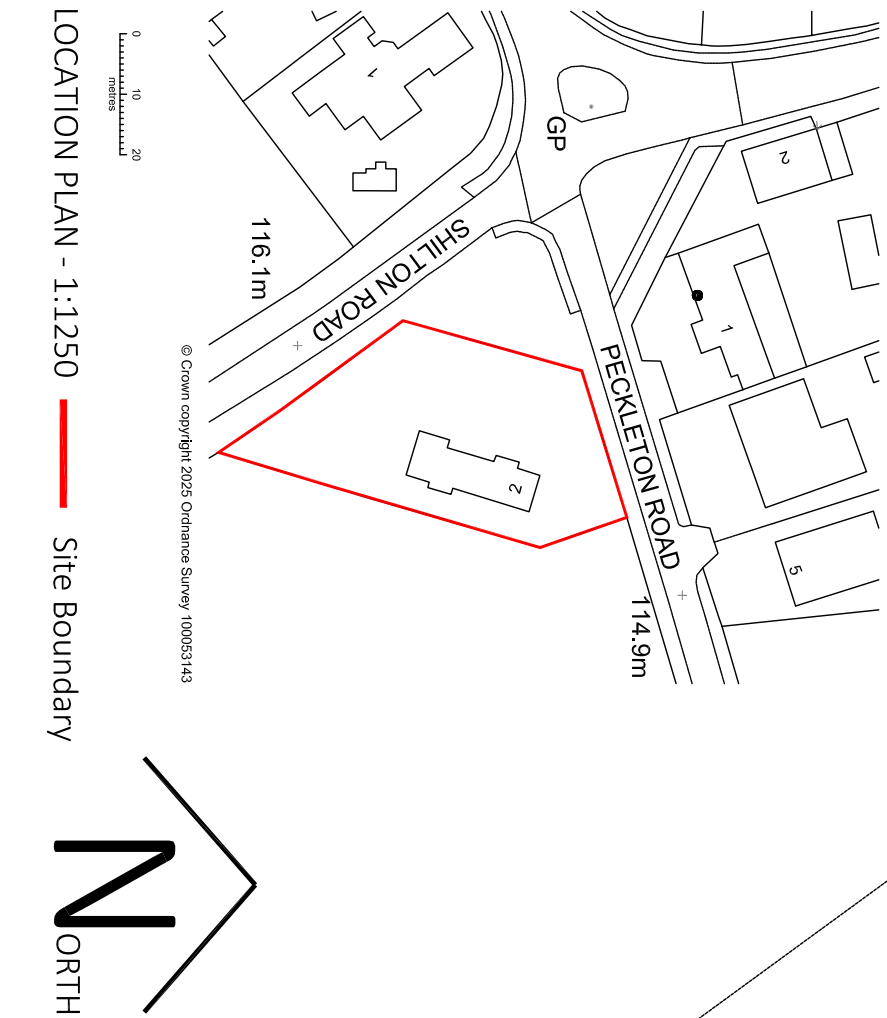


1. Drawings copyright of © Architectural Vistadesigns Ltd
2. Drawings not to be used without written consent.
3. Planning drawings should not be used for the purpose of construction or working drawings.
4. Drawings should be used for the purpose of planning applications only.
5. All dimensions must be checked and verified on site before commencing works.
6. OS data may have been used for the purpose of a planning submission.
7. Do not scale from the drawings.

Revisions		
Rev.	Date	Comments

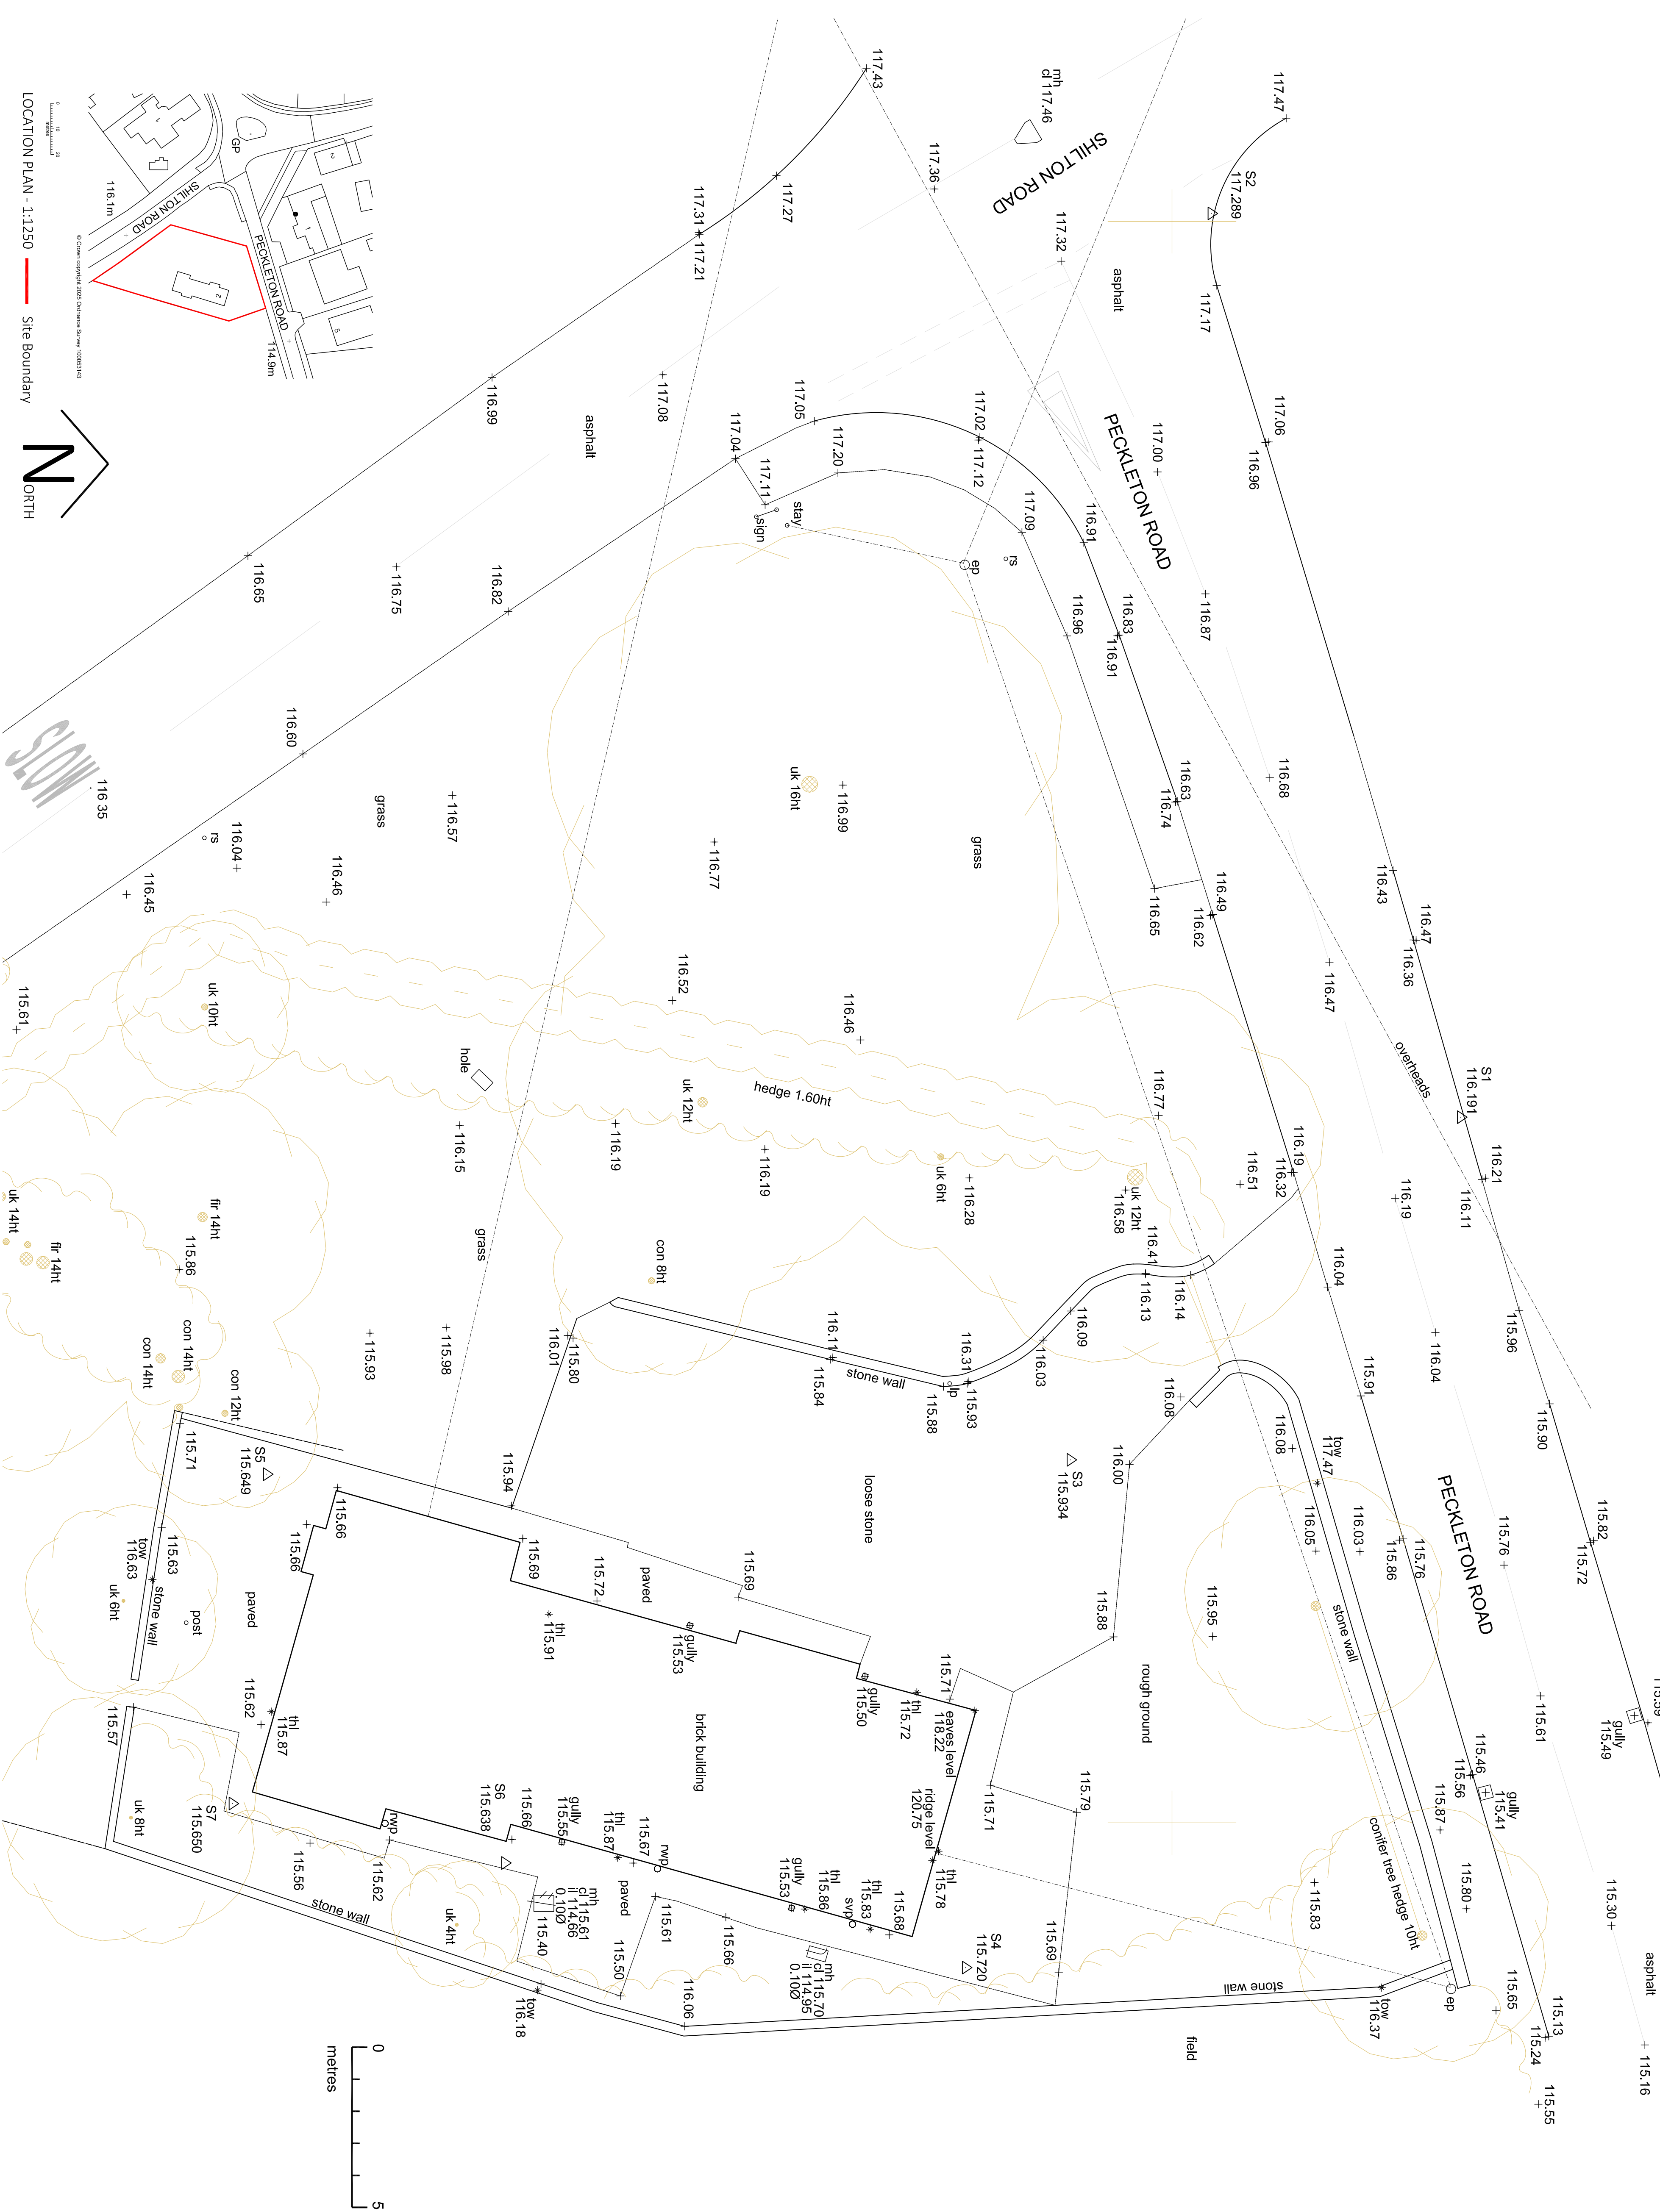

Architectural Vistadesigns Ltd
at: The Padlock, 118 Padlock Way, Hindley, Lancs L31 0BZ
m: 0785 458 2584 t: 01455 698 839
w: www.architecturalvistadesigns.co.uk
e: studio@architecturalvistadesigns.co.uk

Client: Stacy Clement
Dwg Location Plan and Topographical Survey
Project: Proposed Replacement Dwelling at No. 2 Peckleton Road, Kirkby Malory LE9 7QH
Scale: 1:100 & 1:1250 @ A1
Date: 06.03.2025
Drawn By: map
Dwg No. AVD-862-SRE-PL01
Rev. -