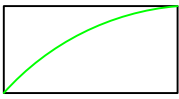
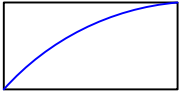
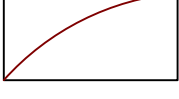
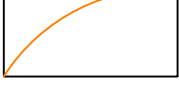
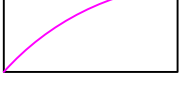


Legend

-  Site boundary
-  Category A Tree
-  Category B Tree
-  Category C Tree
-  Category U Tree
-  Root Protection Area
-  Shading Arc
-  Category A Woodland, Group or Hedge
-  Category B Woodland, Group or Hedge
-  Category C Woodland, Group or Hedge
-  Category U Woodland, Group or Hedge

Revision	By	Date	Details

Project Reference / Name:	
BG24.214	Ashby Road, Hinckley

Client	Davidsons Developments Ltd
--------	----------------------------


Drawing title	TREE CONSTRAINTS PLAN Sheet 1 of 2
---------------	---------------------------------------

Purpose of issue		Date of issue	
INITIAL ISSUE		04.06.2025	
Scale @ A1	1:500	Subsidiary	S0





Drawn	HR	Checked and approved	LE	Issue	INITIAL	Revision	P01
-------	----	----------------------	----	-------	---------	----------	-----

Project Reference / Name:	BG24.214-BRGR-ZZ-ZZ-DR-A-00001
---------------------------	--------------------------------



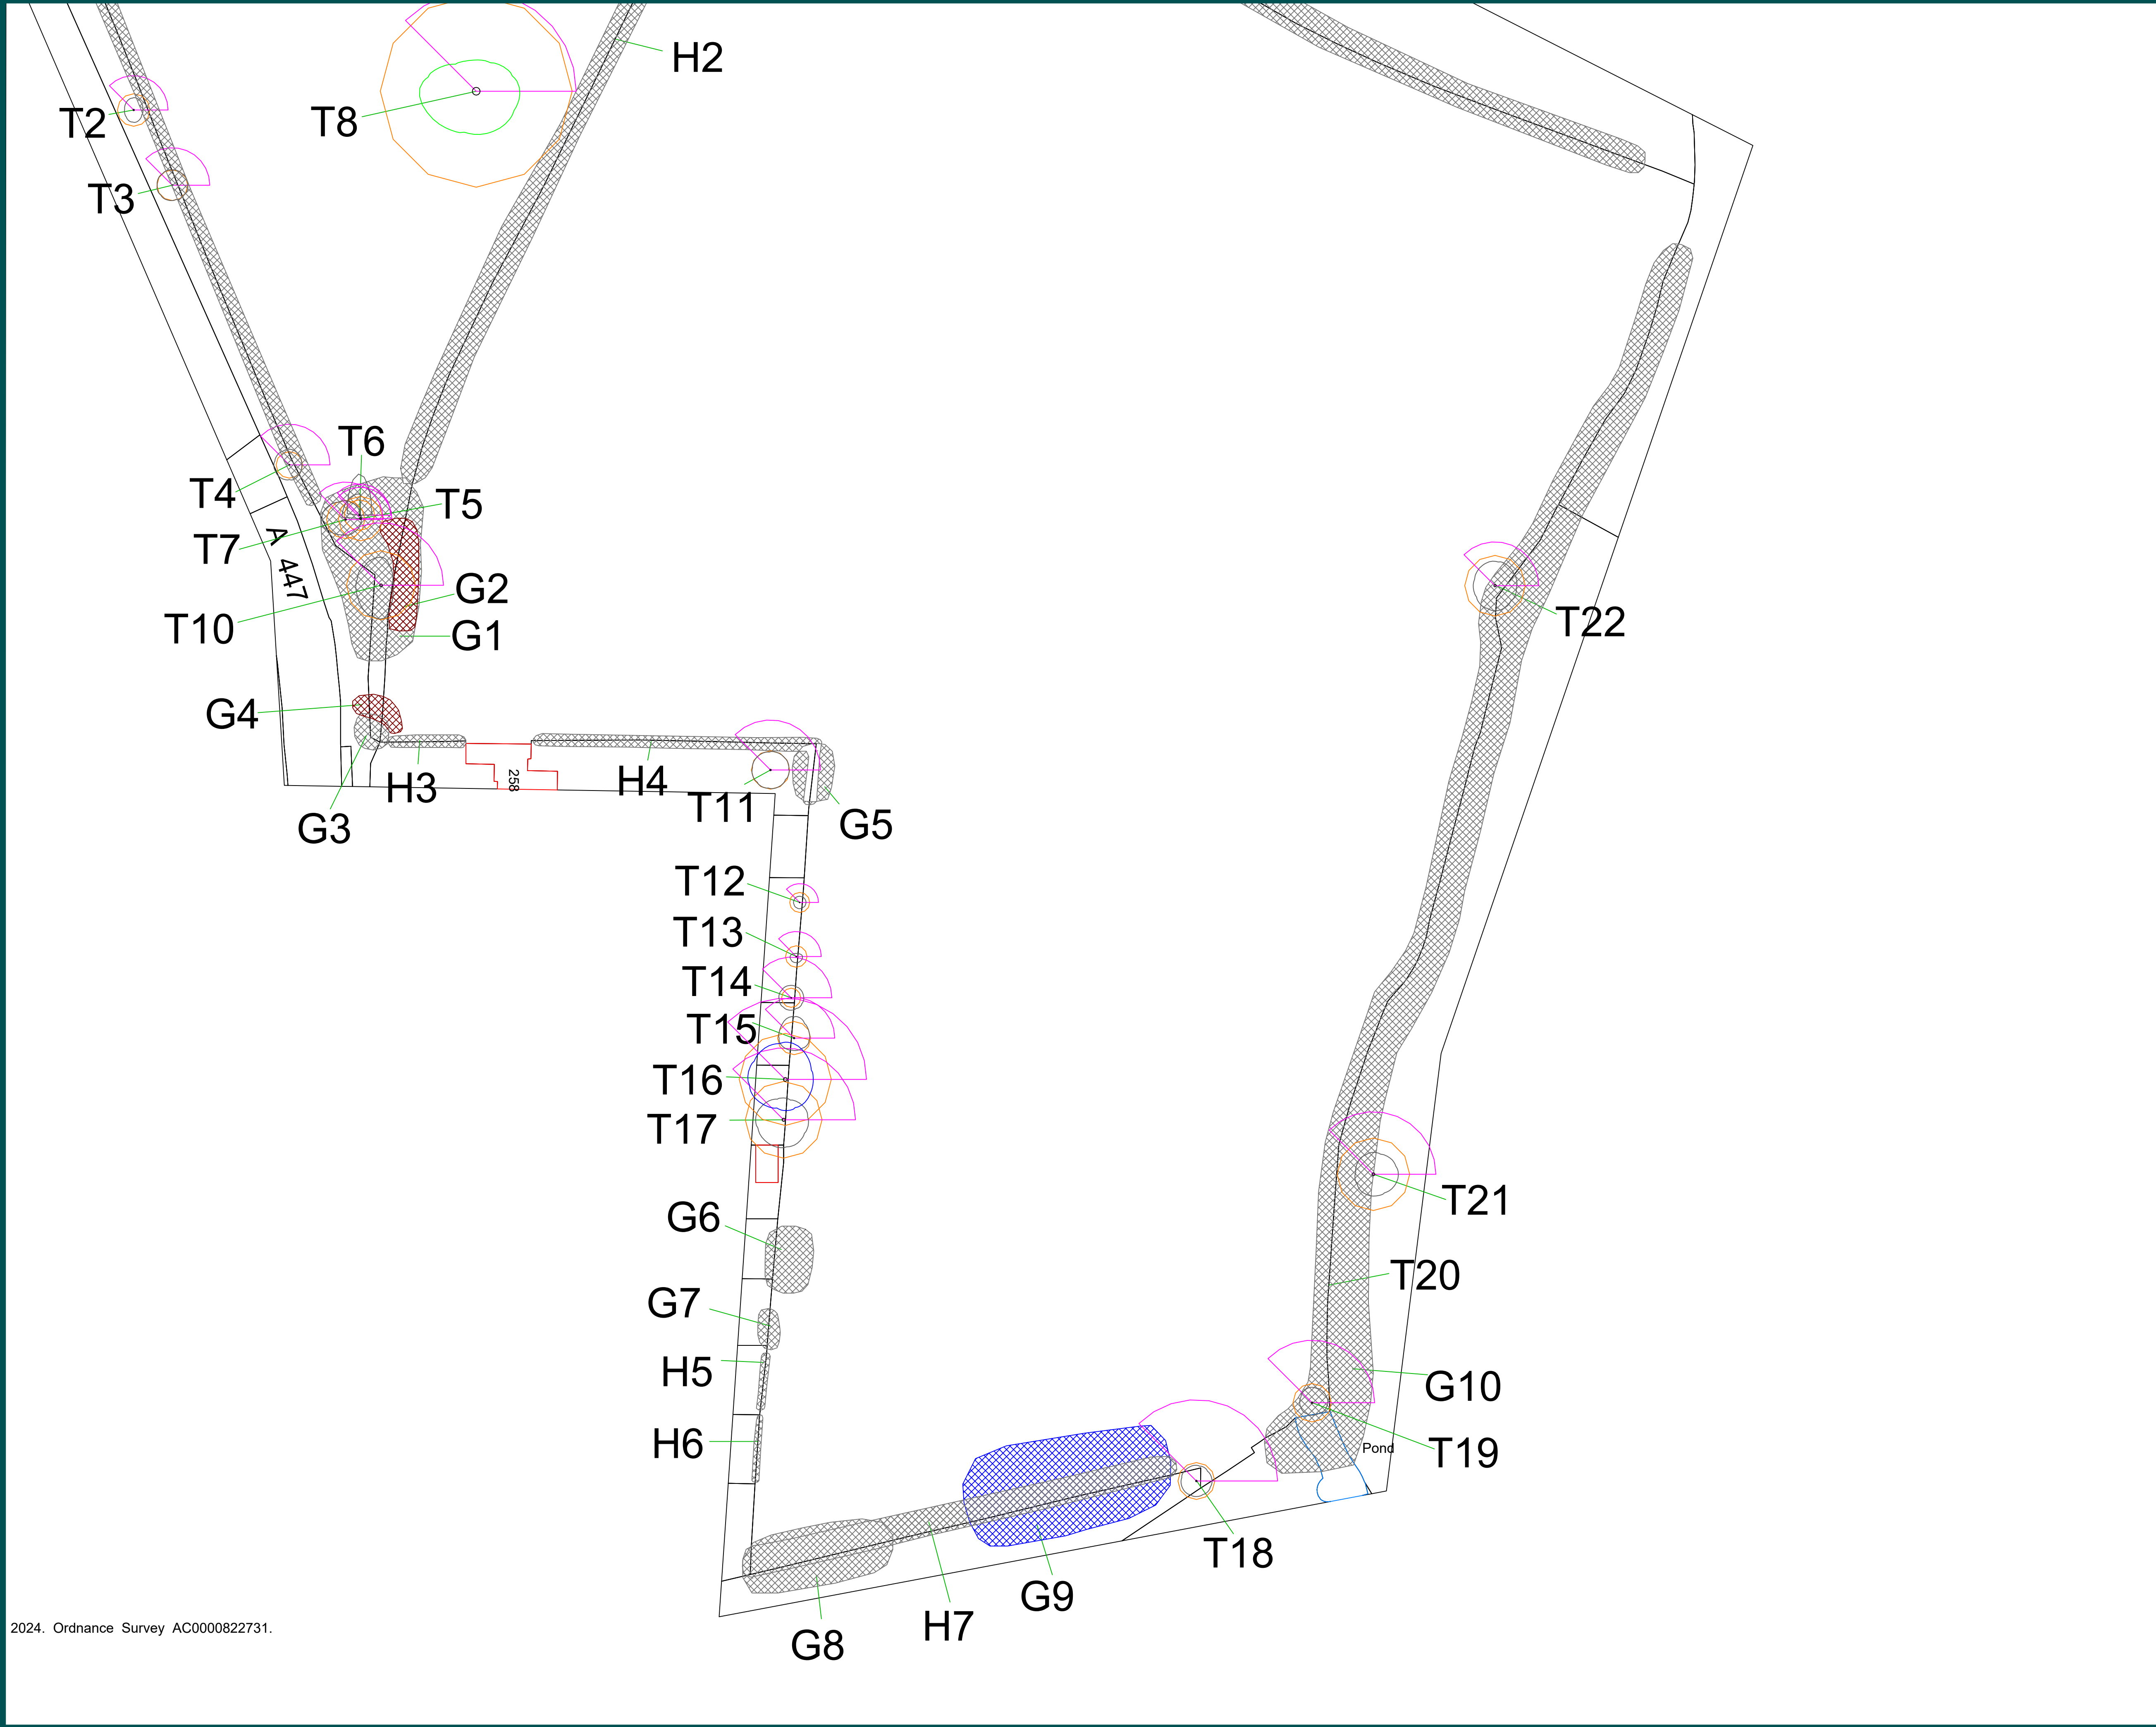

Legend

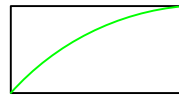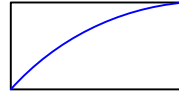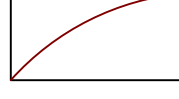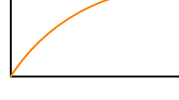-  Site boundary
-  Category A Tree
-  Category B Tree
-  Category C Tree
-  Category U Tree
-  Root Protection Area
-  Shading Arc
-  Category A Woodland, Group or Hedge
-  Category B Woodland, Group or Hedge
-  Category C Woodland, Group or Hedge
-  Category U Woodland, Group or Hedge

Revision	By	Date	Details

Project Reference / Name:

BG24.214 Ashby Road, Hinckley

Client
Davidsons Developments Ltd

Drawing title
TREE CONSTRAINTS PLAN
Sheet 2 of 2

Purpose of Issue		Date of Issue	
INITIAL ISSUE		04.06.2025	
Drawn	Checked and approved	Scale @ A1	Subsidiary
HR	LE	1:500	S0
Issue	Revision		
INITIAL	P01		

Project Reference / Name:
BG24.214-BRGR-ZZ-ZZ-DR-A-00002

