


A2

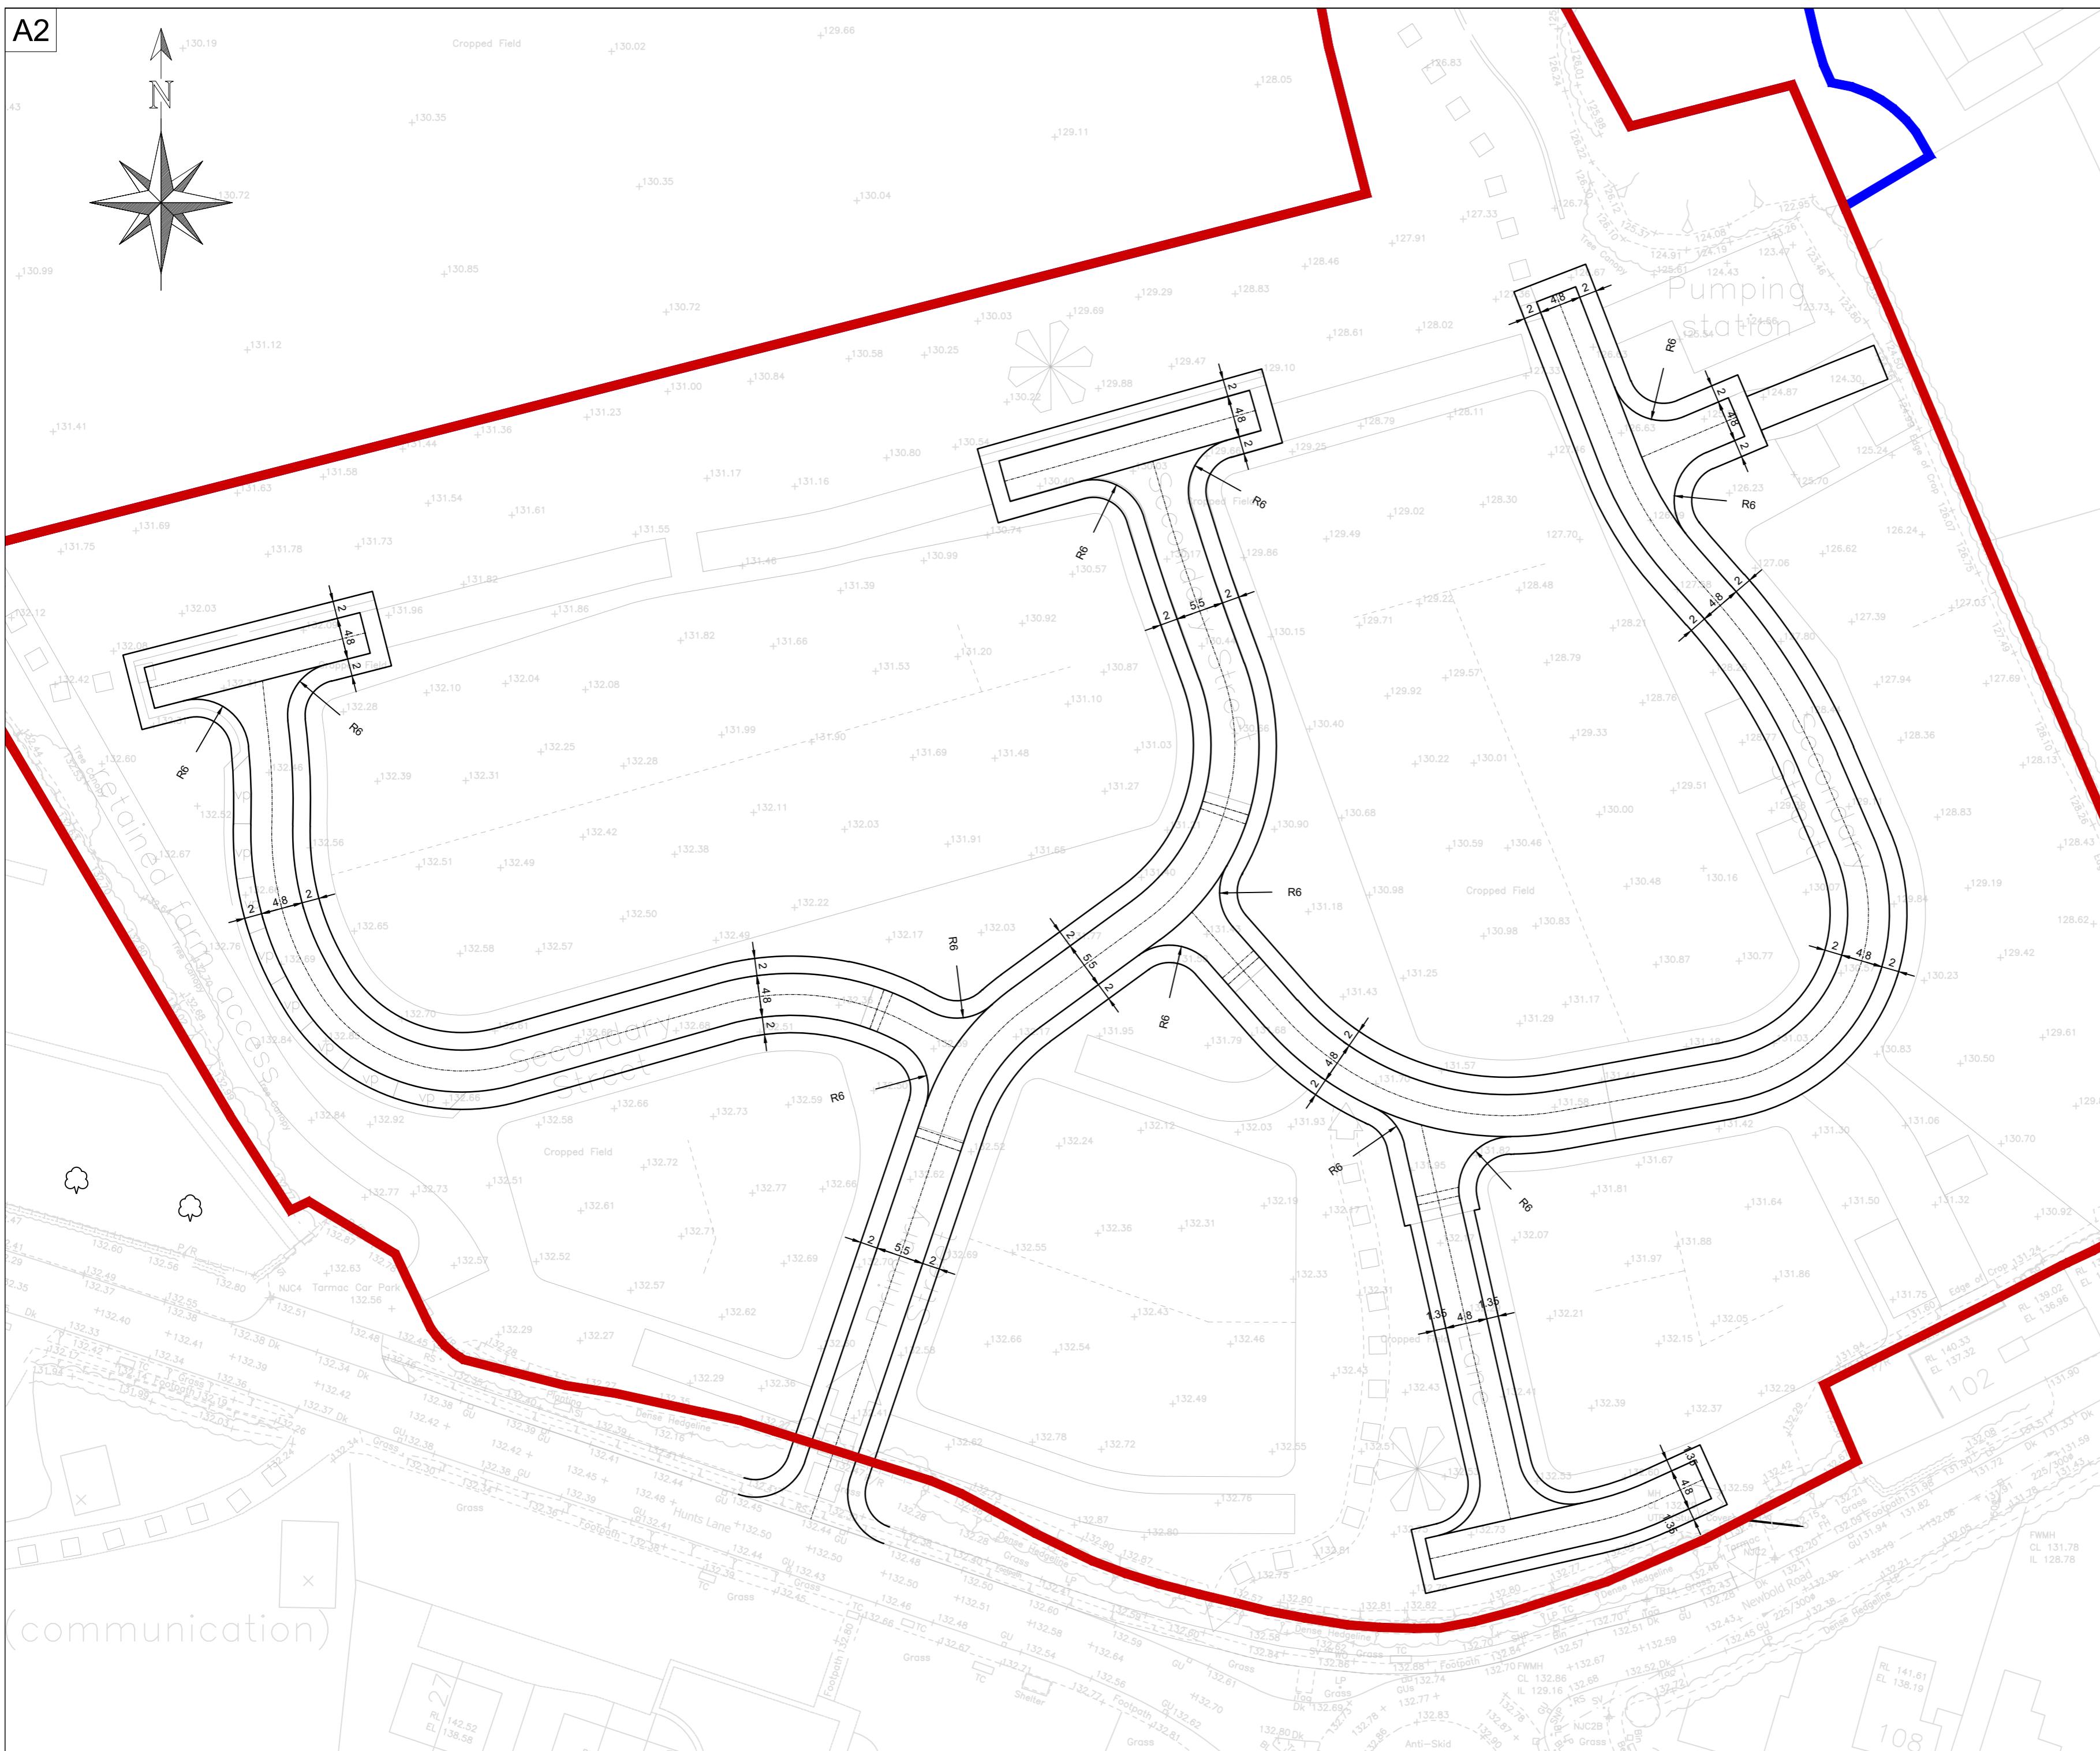

### General Notes:

1. Do not scale this drawing. If in doubt, ask.
2. This drawing is to be read in conjunction with all other relevant Engineers, Architects and specialist design drawings and details.
3. All dimensions are in metres unless noted otherwise. All levels are in metres unless noted otherwise.
4. Any discrepancies noted on site are to be reported to the Engineer immediately.

## KEY

The diagram consists of two rectangular boxes. The top box is red and labeled 'Application Boundary'. The bottom box is blue and labeled 'Landowner Controlled Land'.

Rev	Date	Amendments	By	Chk

Sherwood Business Park, Nottingham, NG15 0ED.  
Registered number: 10815993 Tel: 0115 704 3969 Email: [Enquiries@pjs-ce.co.uk](mailto:Enquiries@pjs-ce.co.uk)

Client

P. 200

## Peveril Homes

*X* \_\_\_\_\_

Project

Hunts Lane, Desford

## Hunts Lane, Desford

---

Drawing Title

Drawing Title

Algebraic Topology, 2013-14, Semester 1, Dr. S. S. Alavi

## Horizontal General Arrangement

	Drawn	Checked	Status	Scale
--	-------	---------	--------	-------

Initial NG JV Planning 1:500

Date	17/11/25	17/11/25	Planning	1,500

Project Number	Drawing Number	Revision
----------------	----------------	----------

PJS25-0092 DR-0004 -

---

11. **What is the primary purpose of the *Journal of Clinical Endocrinology and Metabolism*?**