
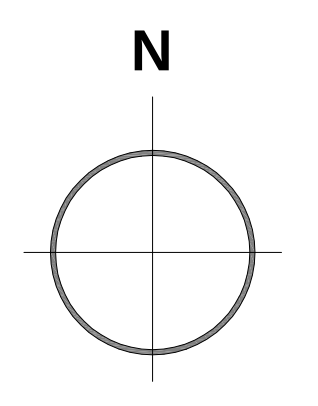


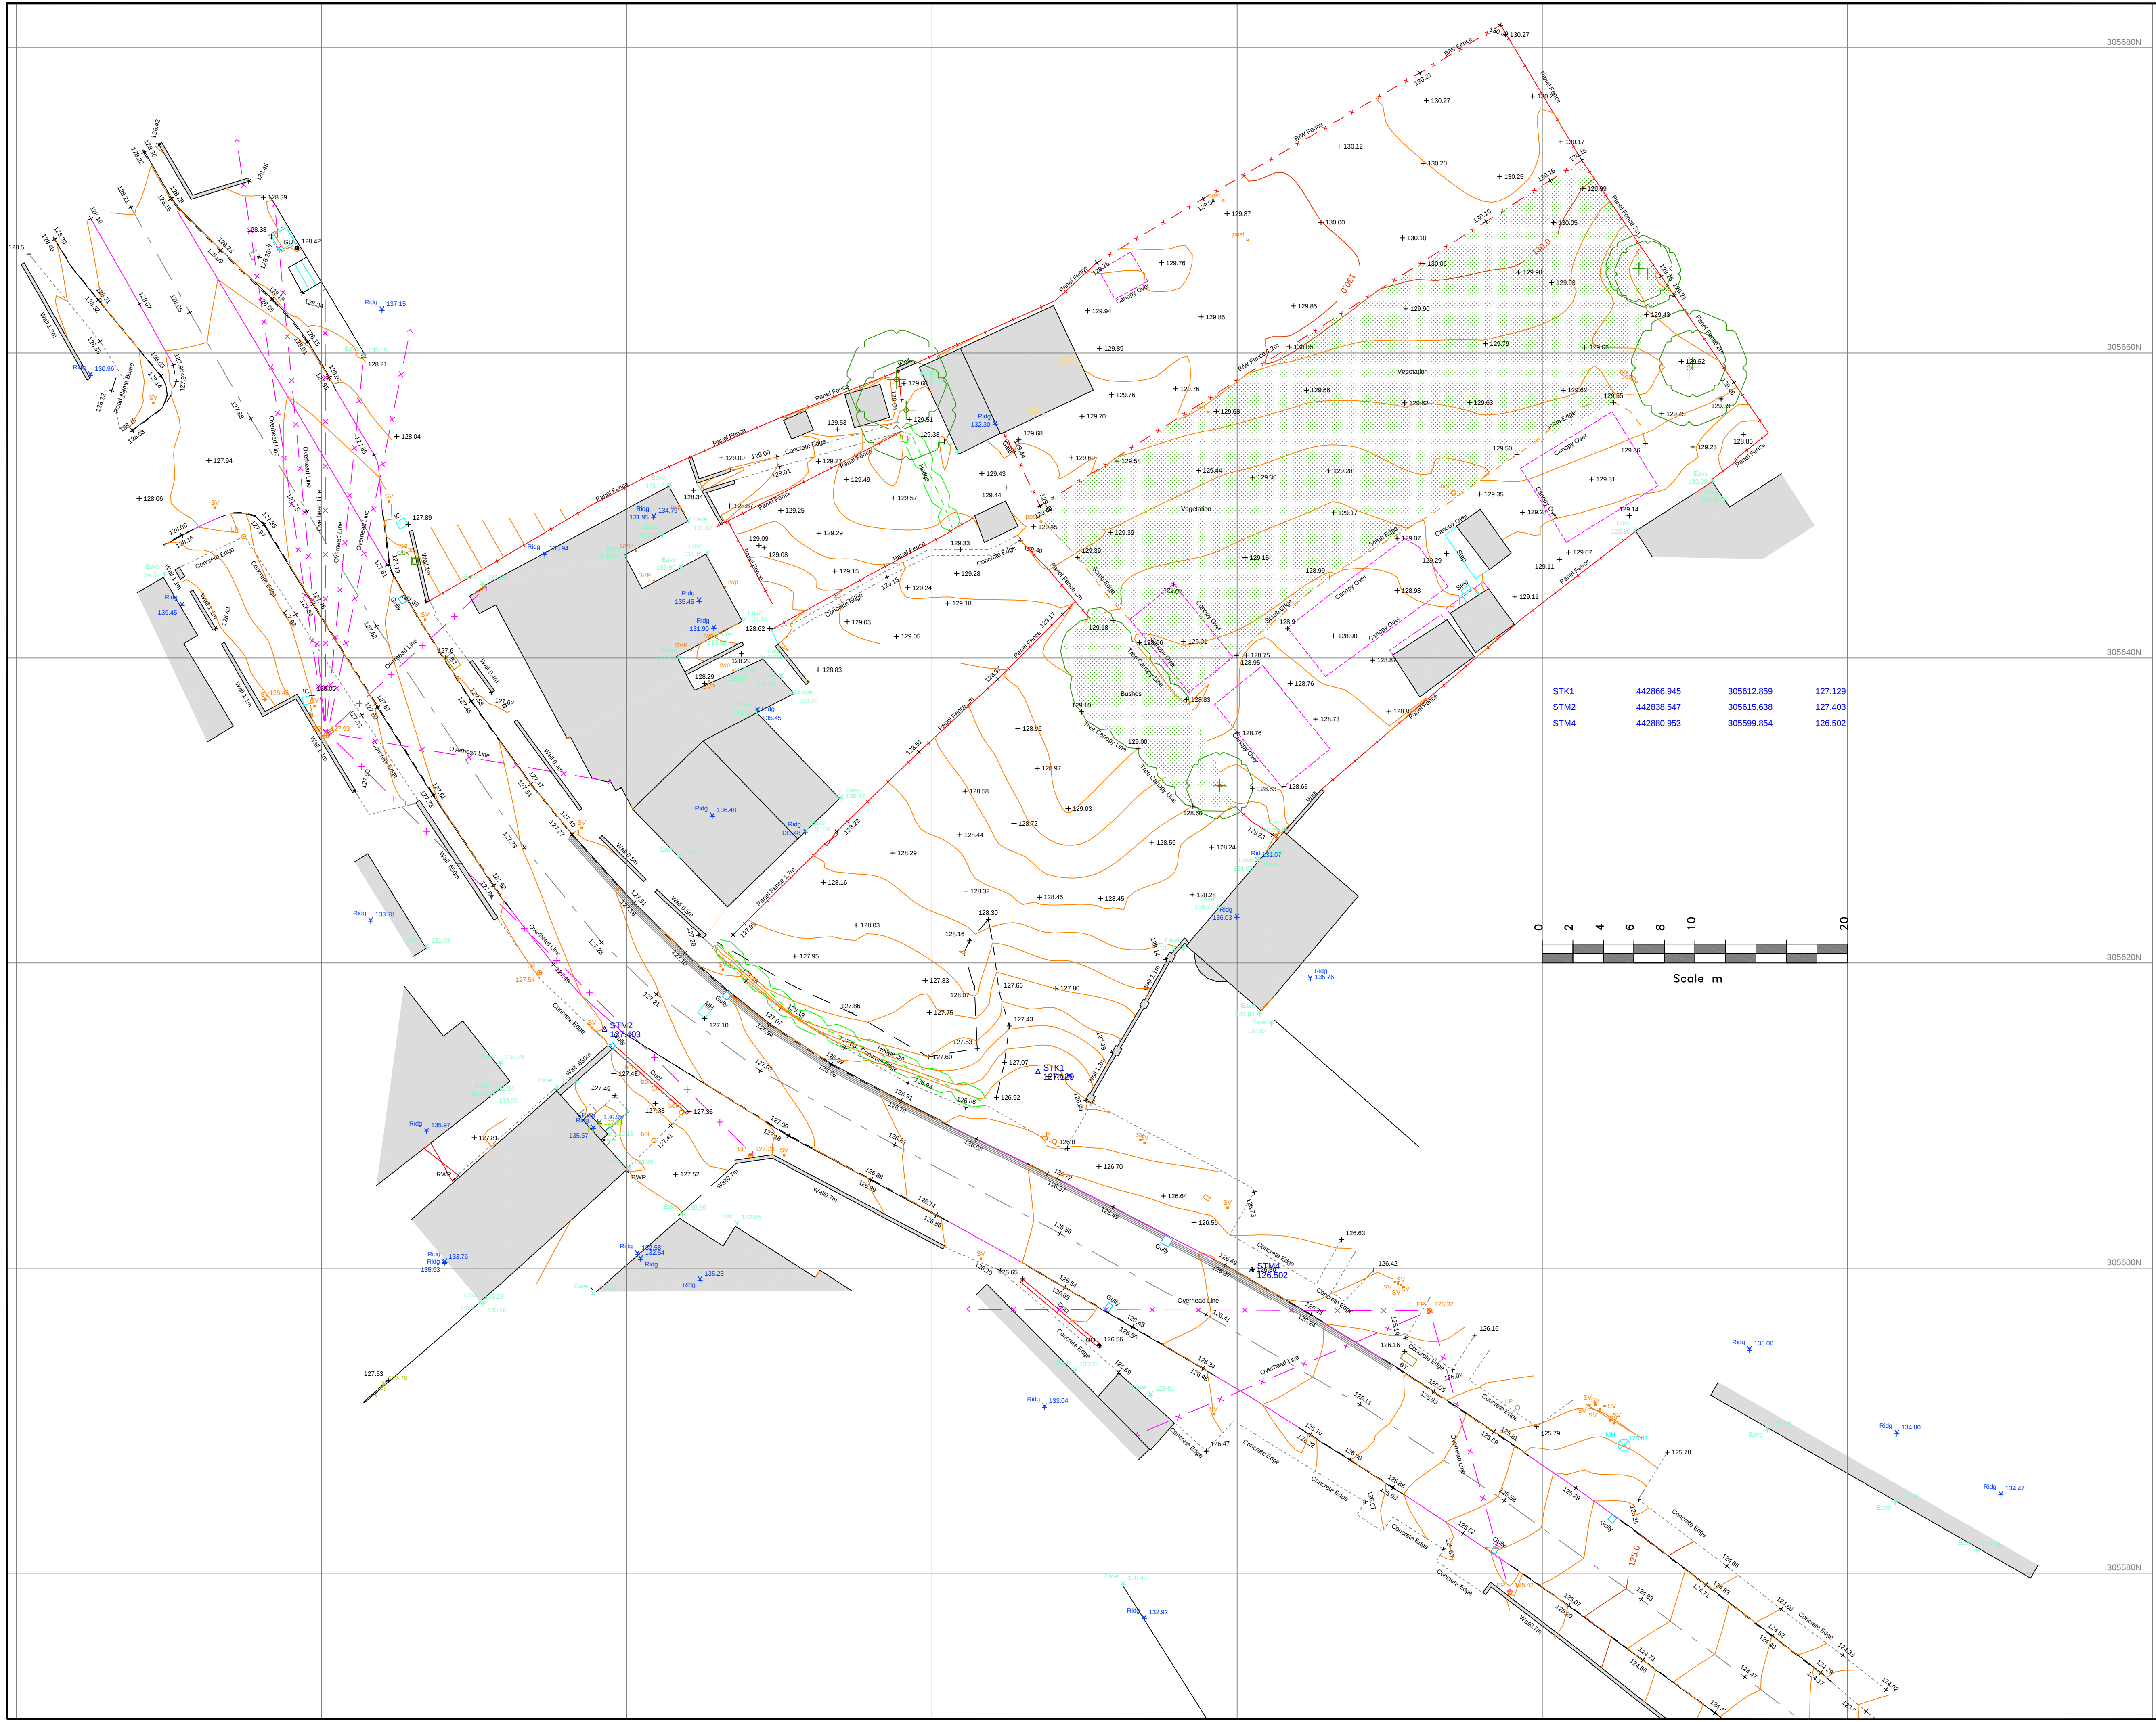

Notes :

This plan should only be used for its original purpose. SV Surveying Ltd accepts no responsibility for this plan if supplied to any other party other than the original client.

All dimensions / levels should be checked on site prior to design and construction.

Drainage information (where applicable) has been visually inspected from the surface and should be treated as approximate only.

Tree information (where applicable) has been surveyed from ground level and therefore should be treated as approximate only.

Contours are drawn at 0.2m intervals

The survey has been fixed to either GPS OSGB 1936 using the active GPS network.

Legend:			
	Building Canopy / Overhang		Trig
	Buildings / Walls		Ridge
	Kerb line		Eave Level
	Concrete edge		Dpc Level
	Centre Line		Ffso Level
	Barrier		Soft Level
	Hedge		Control Box
	Security Fence		Lamp Post
	Panel Fence		Sign Post
	Open Fence		Post
	Overhead Powerline		Flag Staff
	Chambers		Gas Marker
	Survey Station & Name		Electric Post
	Bench Mark		Telegraph Post
	Temporary Bench Mark		Pipe Invert
	Tree / Sapling		Gully
	Area Of Undergrowth		Rodding Point
	Gate		Bus Cover
	Inspection chamber		Cover Unknown
	Cover level		Electricity Cover
	Invert level		Fire Hydrant
	Pipe invert (diameter)		Gas Cover
	Black Gully		Stop Valve
	Manhole		TV Cover
			Water Meter
			Bellisha Beacon
			Bus Stop
			Earthing Rod
			Post Box
			Mile Stone
			Traffic Light
			Gas Valve
			Peg



LAND SURVEYS + COMPUTER MODELLING
BUILDING SURVEYS + SITE ENGINEERING

SV SURVEYING LTD
76B MARKET STREET
ASHBY-DE-LA-ZOUCH
LEICESTERSHIRE
LE65 1AP

Tel 01530 560837
Fax 01530 560123
Email: info@svsurveying.co.uk
www.svsurveying.co.uk

Project

**R3DESIGN
NEWBOLD ROAD**

Drawing

**TOPOGRAPHIC
SITE SURVEY**

Scales	1:200	Drawn/Paper Size	KM/A1
Survey Date	23/01/2019	Drawing No	19020-19-01
DO NOT SCALE			
(c) Copyright SV Surveying Ltd 2019			