


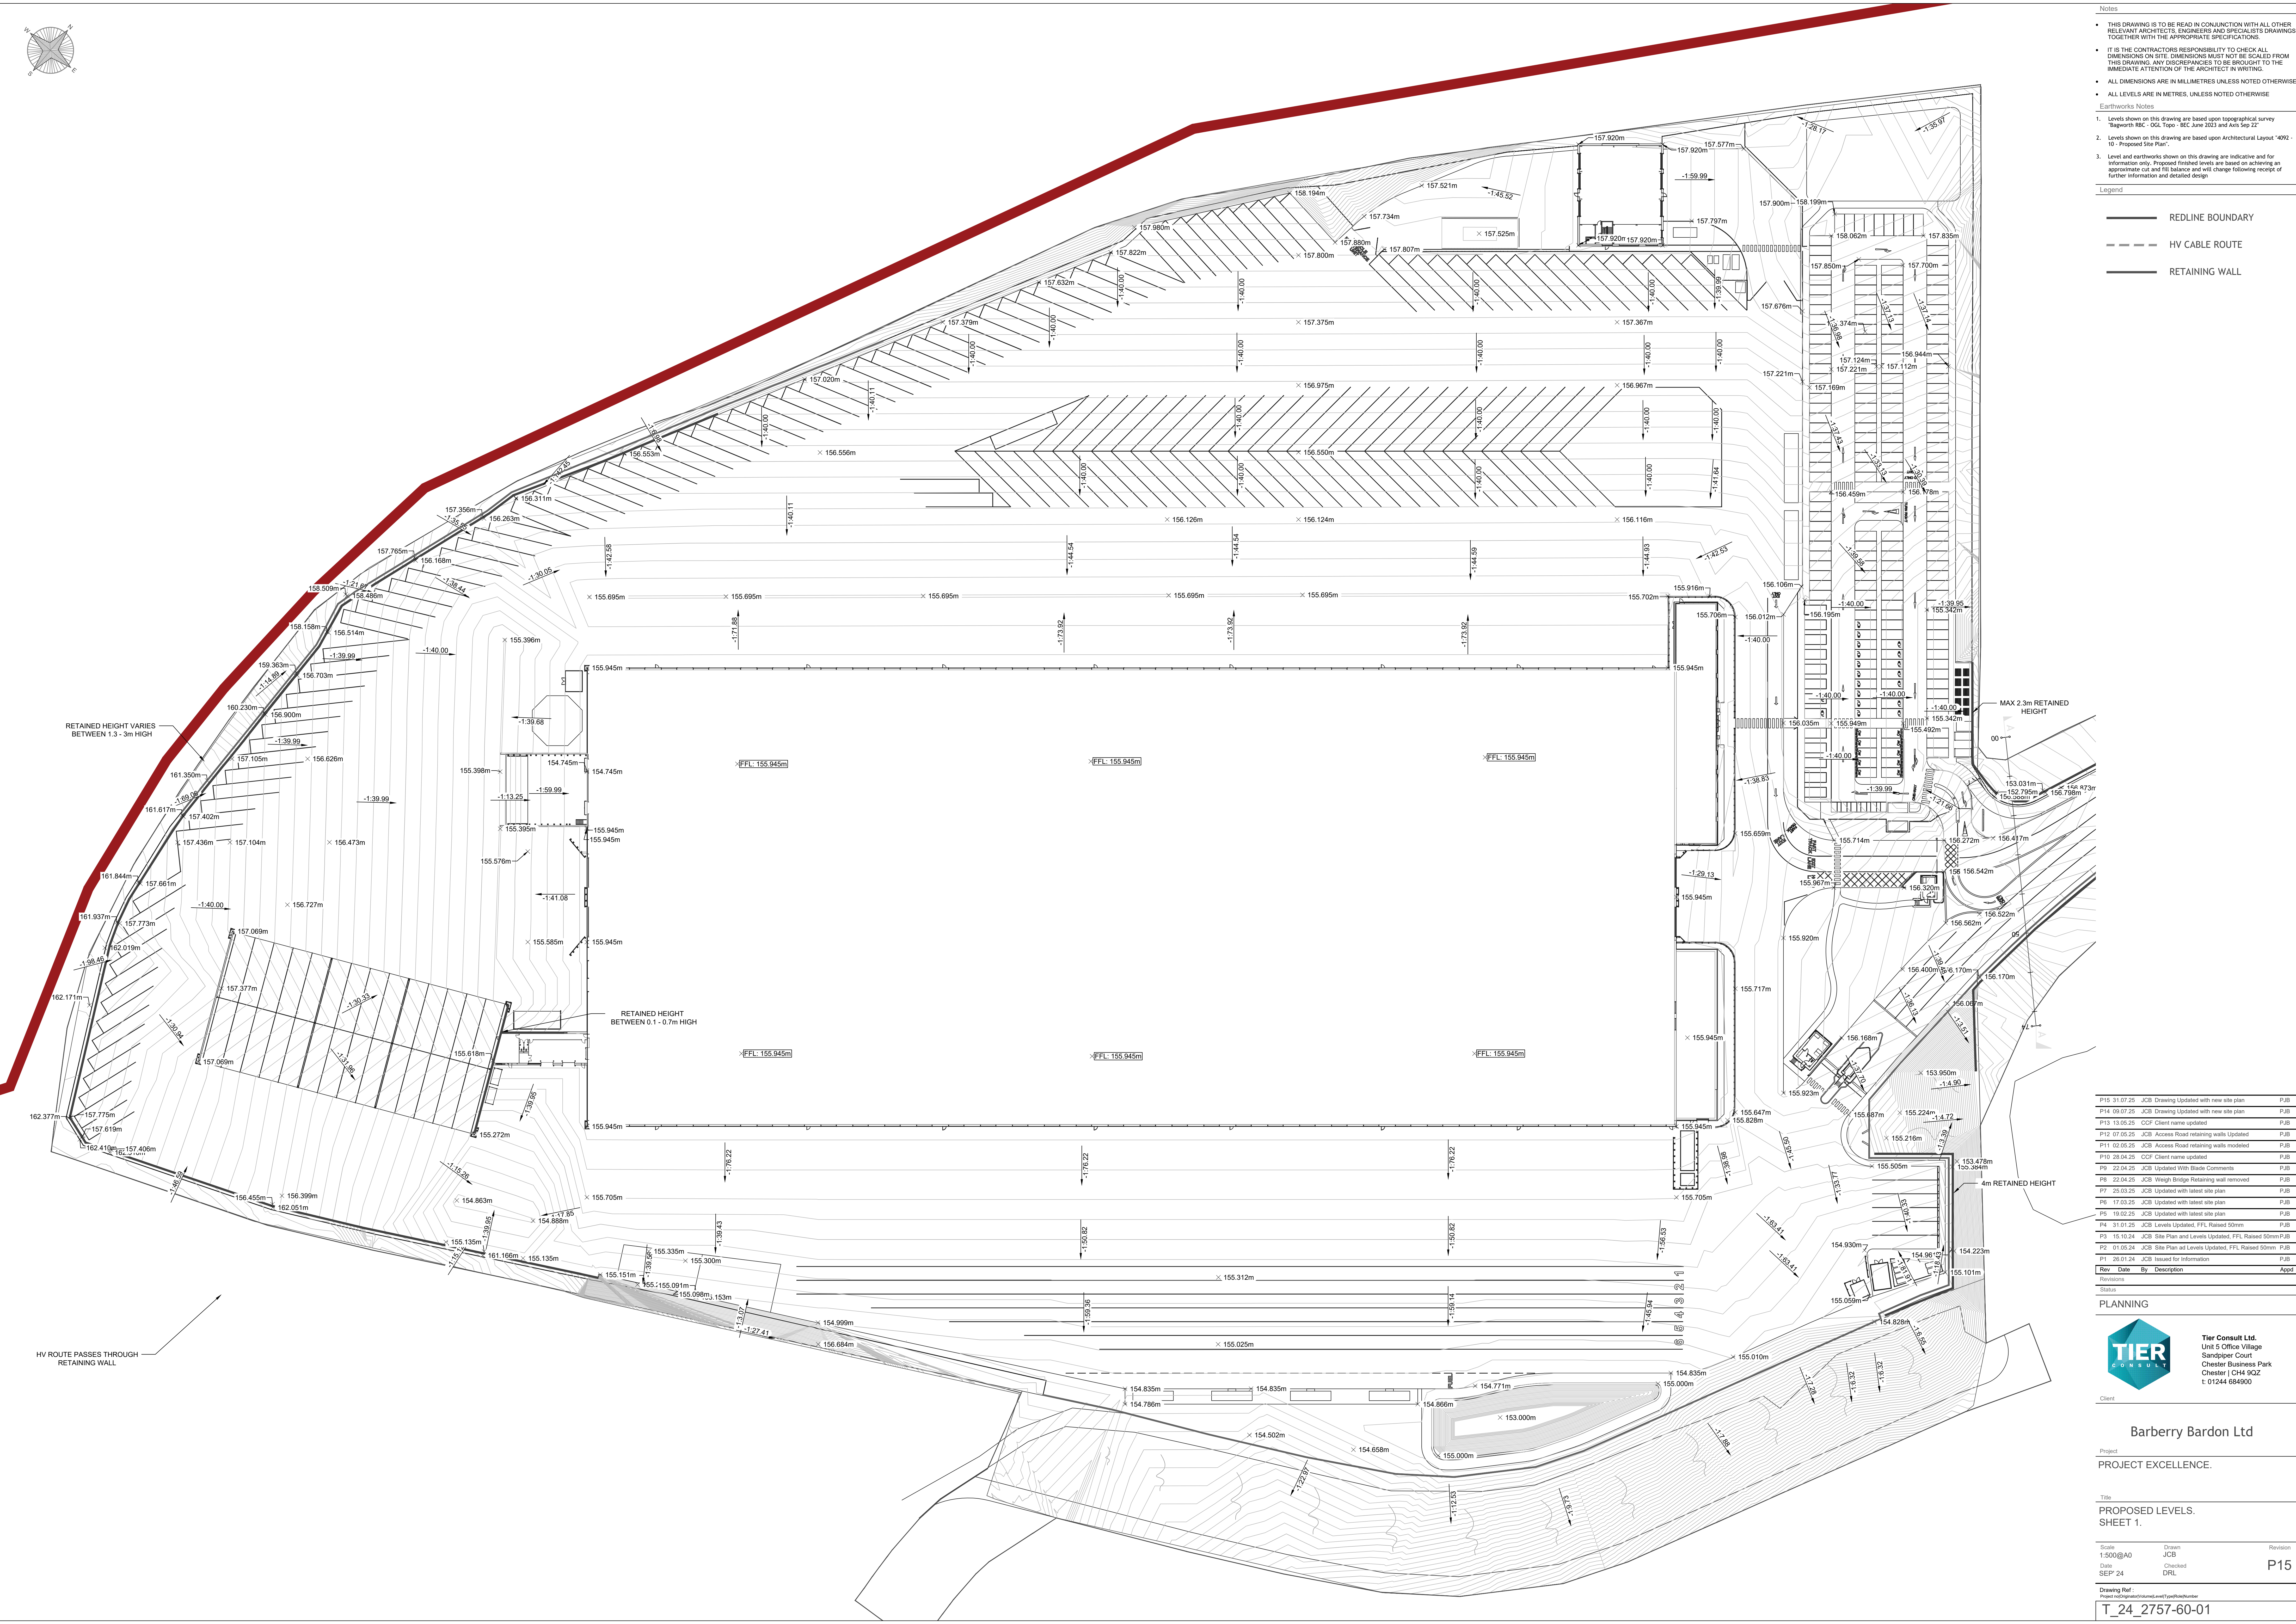

- Notes
- THIS DRAWING IS TO BE READ IN CONJUNCTION WITH ALL OTHER RELEVANT ARCHITECT'S, ENGINEERS AND SPECIALISTS DRAWINGS TOGETHER WITH THE APPROPRIATE SPECIFICATIONS.
 - IT IS THE CONTRACTORS RESPONSIBILITY TO CHECK ALL DIMENSIONS ON SITE. DIMENSIONS MUST NOT BE SCALED FROM THIS DRAWING. ANY DISCREPANCIES TO BE BROUGHT TO THE IMMEDIATE ATTENTION OF THE ARCHITECT IN WRITING.
 - ALL DIMENSIONS ARE IN MILLIMETRES UNLESS NOTED OTHERWISE.
- Earthworks Notes
- Levels shown on this drawing are based upon topographical survey 'Bagworth RBC - OGL Topo - BEC June 2023 and Axis Sep 22'.
 - Levels shown on this drawing are based upon Architectural Layout '4092 - 00 - Proposed Site Plan'.
 - Level and earthworks shown on this drawing are indicative and for information only. Proposed finished levels are based on achieving an approximate cut and fill balance and will change following receipt of further information and detailed design.

- Legend
- REDLINE BOUNDARY
 - HV CABLE ROUTE
 - RETAINING WALL

P15 31.07.25	JCB	Drawing Updated with new site plan	PJB
P14 09.07.25	JCB	Drawing Updated with new site plan	PJB
P13 13.05.25	CCF	Client name updated	PJB
P12 07.05.25	JCB	Access Road retaining walls Updated	PJB
P11 02.05.25	JCB	Access Road retaining walls modeled	PJB
P10 28.04.25	CCF	Client name updated	PJB
P9 22.04.25	JCB	Updated With Shade Comments	PJB
P8 22.04.25	JCB	Weigh Bridge Retaining wall removed	PJB
P7 25.03.25	JCB	Updated with latest site plan	PJB
P6 17.03.25	JCB	Updated with latest site plan	PJB
P5 10.02.25	JCB	Updated with latest site plan	PJB
P4 31.01.25	JCB	Levels Updated, FFL Raised 50mm	PJB
P3 15.10.24	JCB	Site Plan and Levels Updated, FFL Raised 50mm	PJB
P2 01.05.24	JCB	Site Plan and Levels Updated, FFL Raised 50mm	PJB
P1 28.01.24	JCB	Issued for Information	PJB

Rev	Date	By	Description	Appd
Revisions				

PLANNING

Tier Consult Ltd.
Unit 5 Office Village
Sandpiper Court
Chester Business Park
Chester | CH4 9QZ
t: 01244 684900

Client

Barberry Bardon Ltd

Project

PROJECT EXCELLENCE.

Title

PROPOSED LEVELS.
SHEET 1.

Scale	1:500@A0	Drawn	JCB	Revision	
Date	SEP 24	Checked	DRL		P15

Drawing Ref:
Project no/Engineer/Volume and Sheet/Revision Number

T_24_2757-60-01