


Site Layout | Material Palette

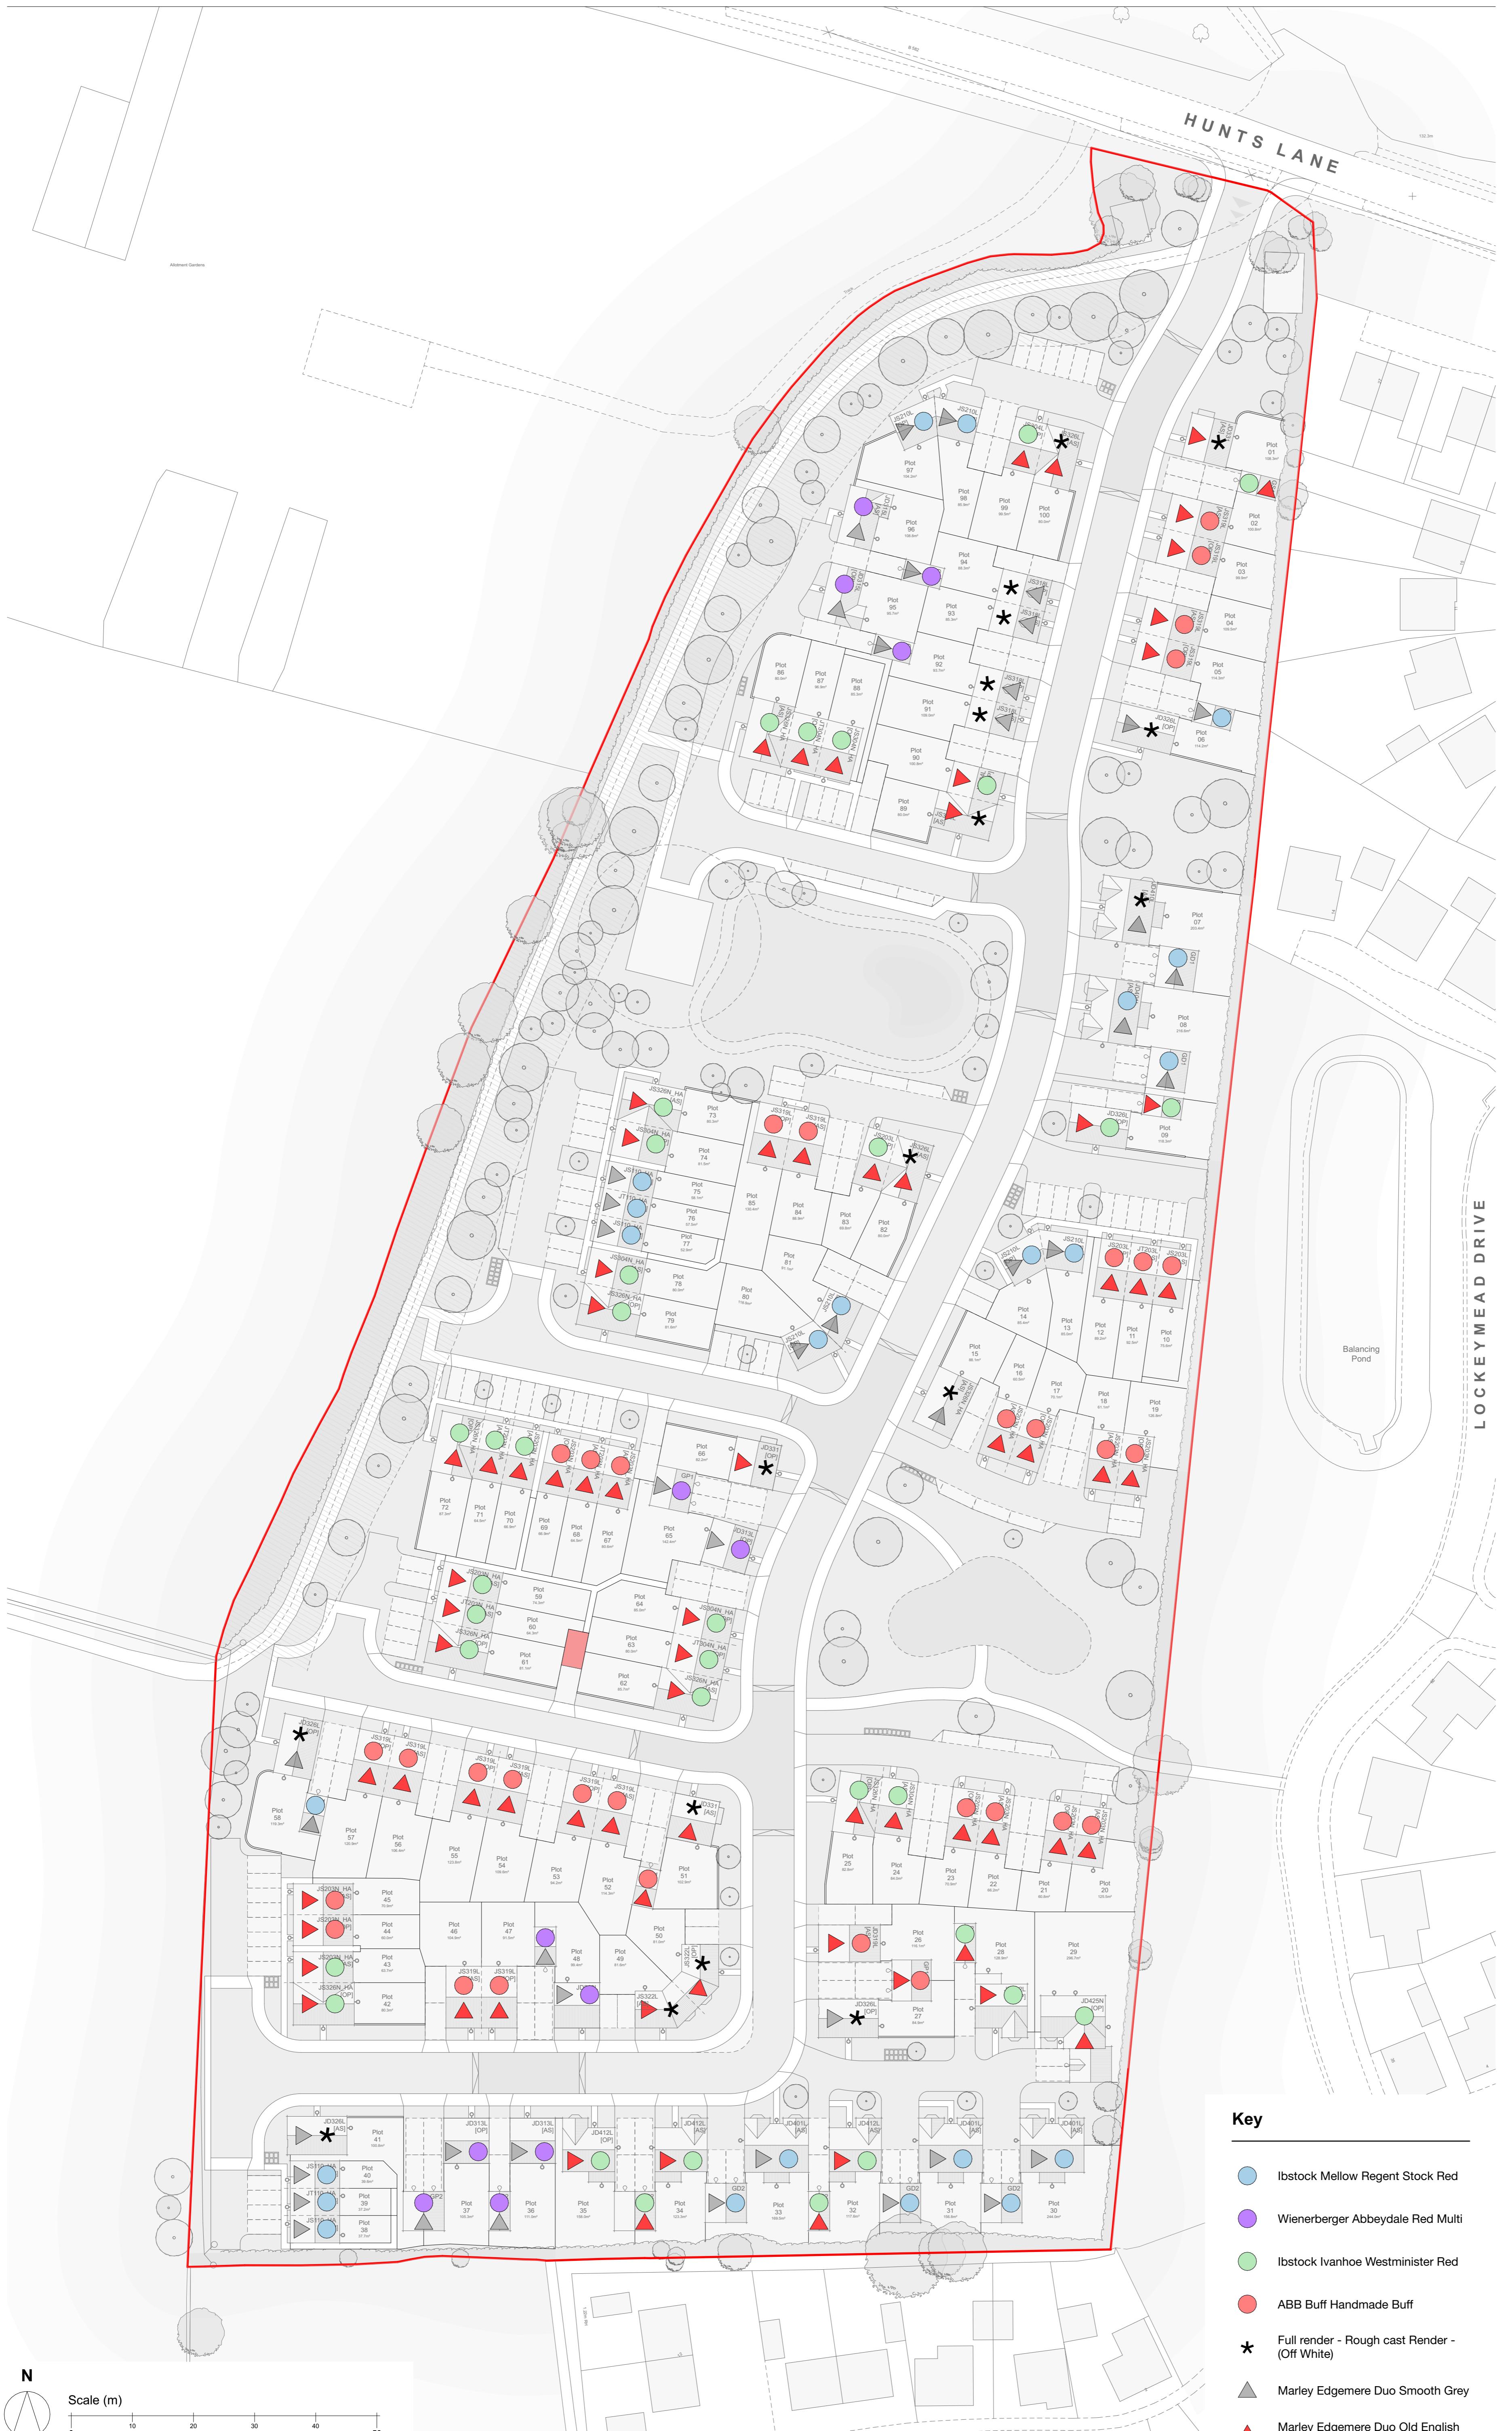

Disclaimer: brp architects ltd accept no responsibility for work not undertaken fully in accordance with the contents of this drawing and related specification. This drawing is the copyright of brp architects ltd and is copy and protected by copyright. It shall be read in conjunction with all other associated project information including models, specifications, schedules and drawings. It is the responsibility of the client to scale from documents for construction purposes. Dimensions to take account of over scaling. All scales noted correct at original paper size. All discrepancies, errors or omissions on this document to the originator. If in doubt ask.

Source File: J127-E Site Model 28.pln

Rev Date	Drawn Note
P02 21/08/2025 SF	Amendment to plot arrangements / car parking / POS boundary treatments / road sizes to meet client comments.
P03 02/09/2025 SF	Road layout updated to engineer's highway design.
P04 10/09/2025 SF	Amendment to BCP's to allow for visibility.

Note: This drawing contains a reproduction of the original Ordnance Survey data licence ref: 100022432. This information must not be used for setting out and is subject to a full site/topographical survey being undertaken.



brp architects	1 Millers Yard Market Harborough Leicestershire LE16 7PW t: 01858 464986 brp-architects.com
Client	Jelson Homes
Project Title	Residential Development Land Adjacent to Lockey Farm, Hunts Lane, Desford Leicestershire
Drawing Title	Site Layout - Material Palette
Drawing Status	Planning
Scale(s)	1:500
Drawn By	Checked By (File copy only)
Date	03.04.25
Document Reference:	J127-BRP-00-00-DR-A-0004-P04