


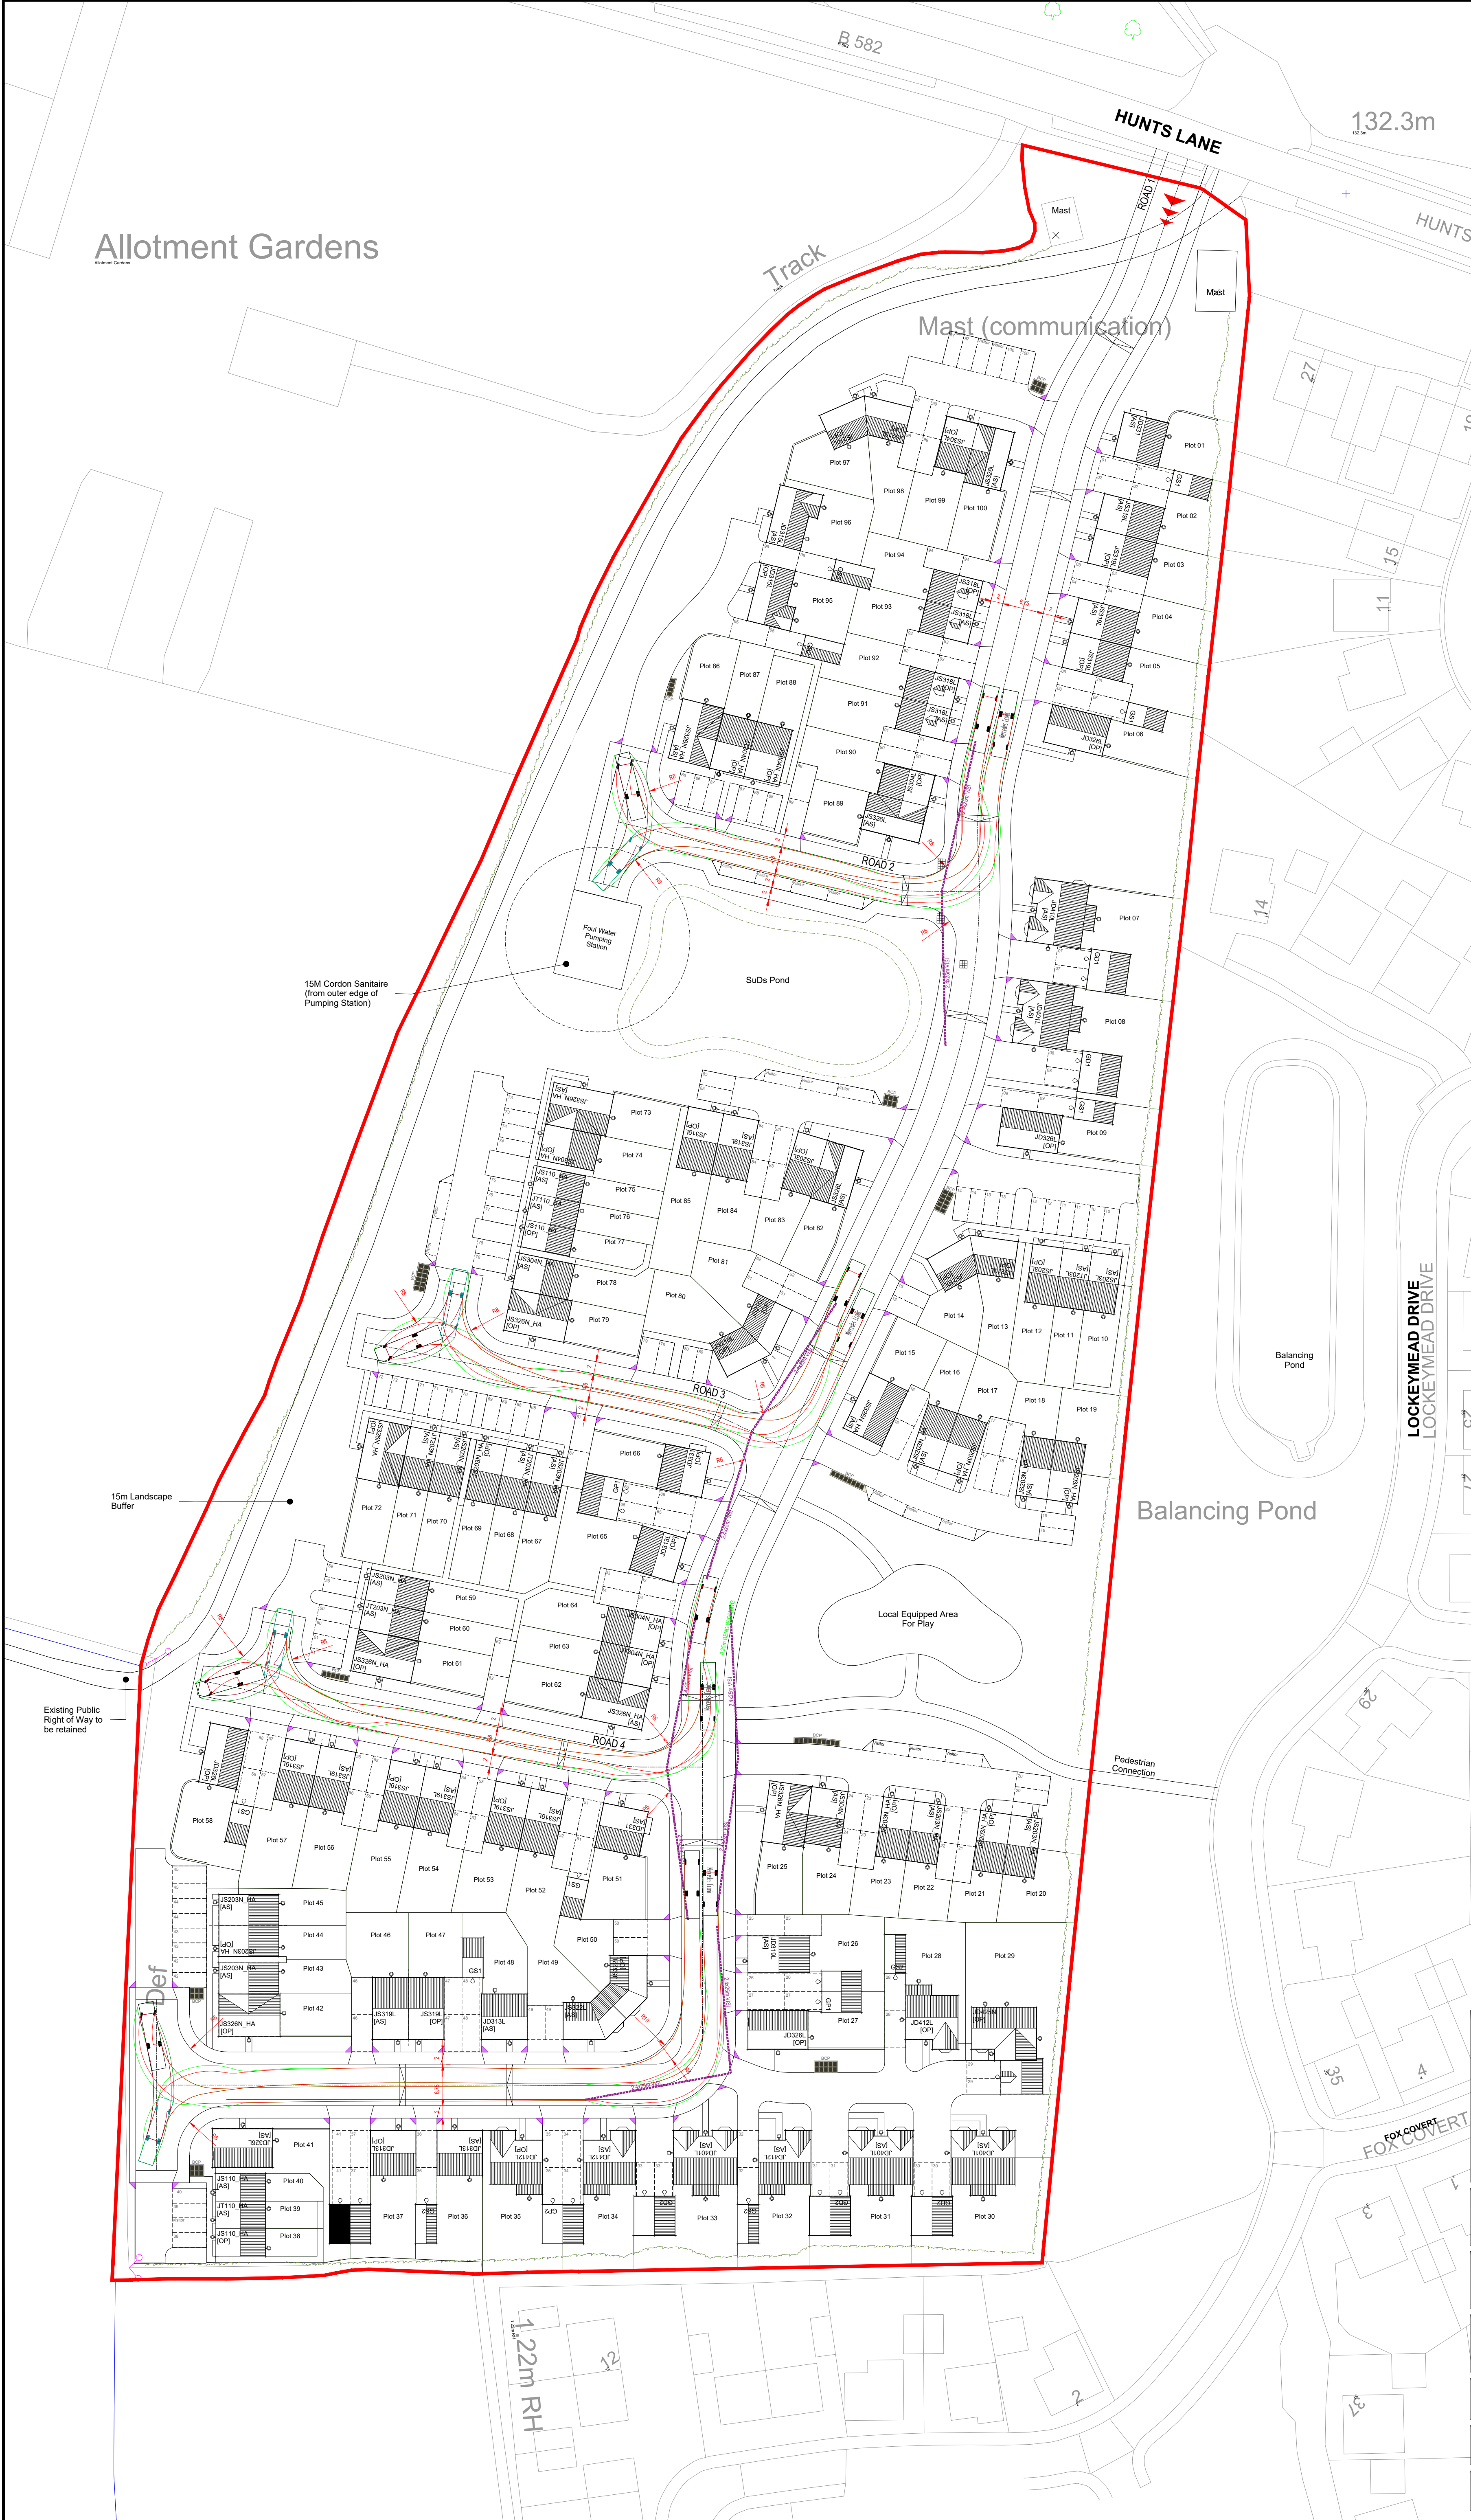

Based on Ordnance Survey data provided by UKPlanningMaps.com

Do not scale from hard copies.

All adoptable highways elements subject S38 Technical Review/Approval at detailed design stage.

N

11

1.855.1

Mercedes Eonic

Overall Length

Overall Width

Overall Body Height

Min Body Ground Clearance

Track Width

Lock to lock time

Kerb to Kerb Turning Radius

11.000m

2.400m

3.734m

0.286m

2.400m

4.00s

11.350m

A	BCP POSITIONS AMENDED	11/09/25	GE	ME	
REV	DESCRIPTION	DATE	BY	AUTH	

Edwards & Edwards

Consultancy Ltd

CLIENT

JELSON LTD

PROJECT

LAND ADJACENT TO LOCKEY FARM, HUNTS LANE, DESFORD LEICESTERSHIRE

TITLE

HIGHWAYS STRATEGY

DRAWN

GE

AUTHORISED

ME

SCALE

1:500 @ A1

DATE

03/09/25

PROJECT NO.

12676

DRAWING NO.

01

REV

A

STATUS

PLANNING