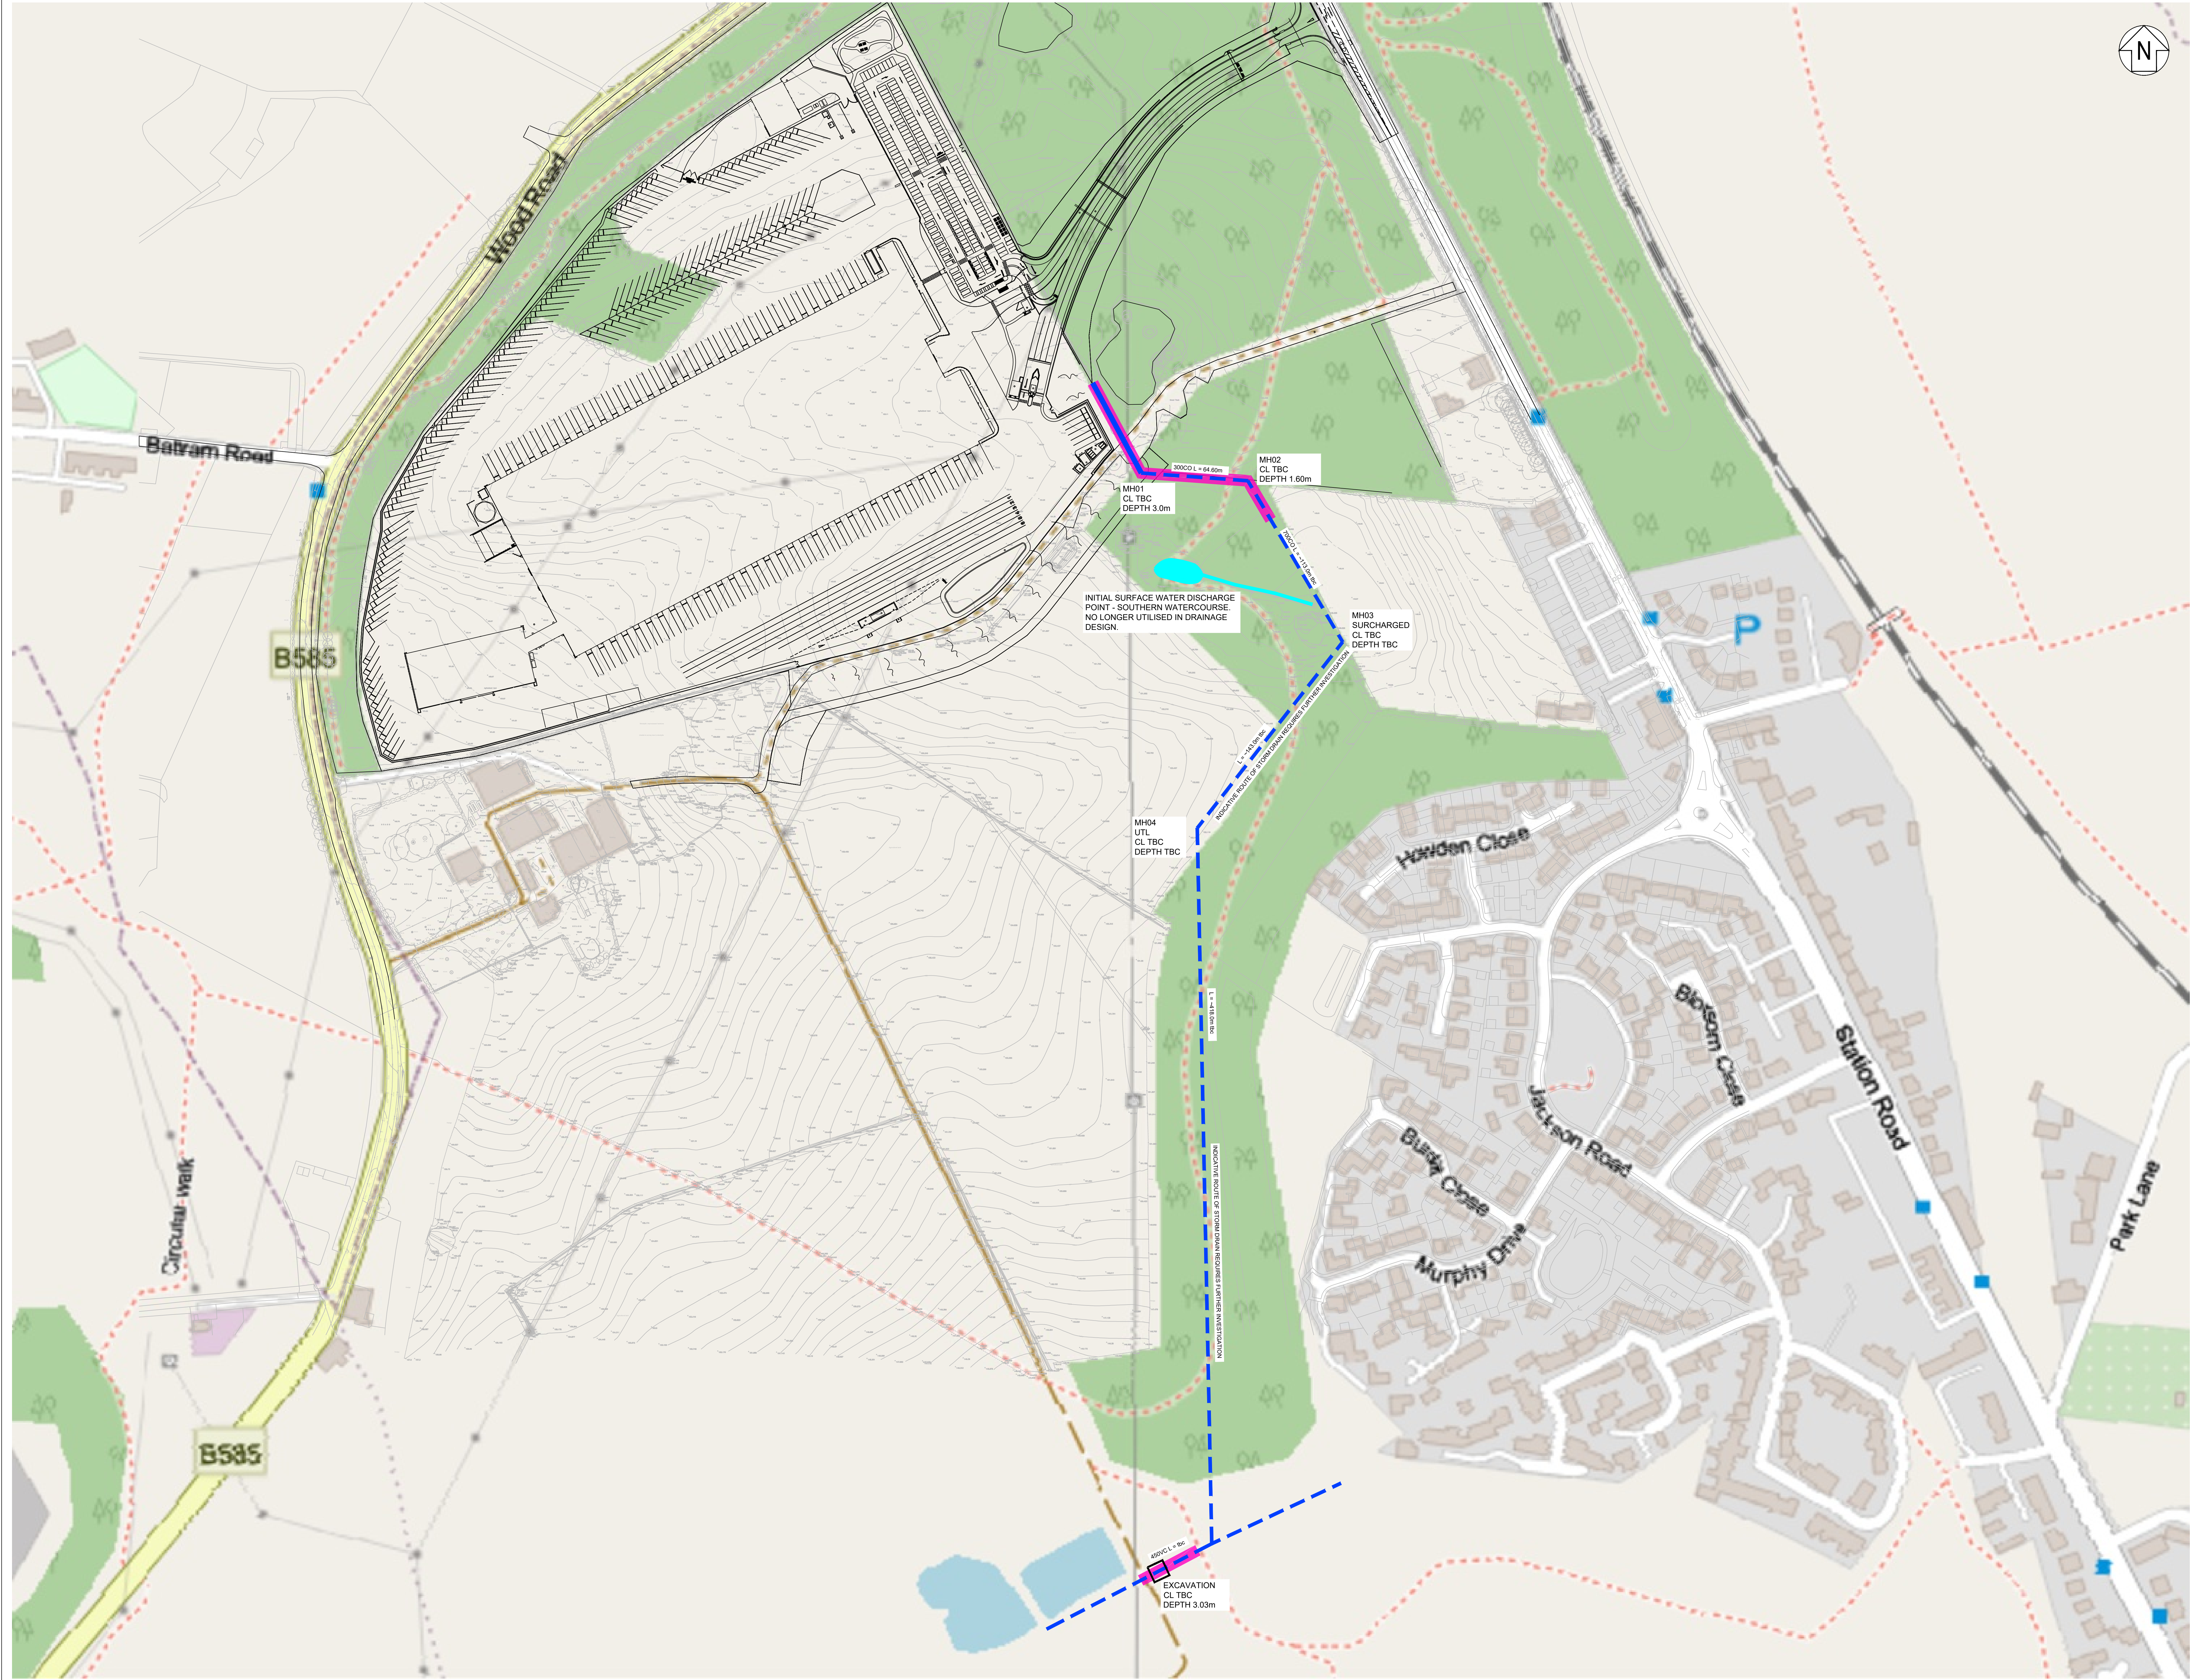


Notes

- 1. THIS DRAWING TO BE READ IN CONJUNCTION WITH ALL OTHER RELEVANT ENGINEERS AND SPECIALISTS DRAWINGS TOGETHER WITH THE APPROPRIATE SPECIFICATION.
- 2. IT IS THE CONTRACTOR'S RESPONSIBILITY TO CHECK ALL DIMENSIONS ON SITE.
- 3. DIMENSIONS MUST NOT BE SCALED FROM THIS DRAWING. ANY DISCREPANCIES TO BE BROUGHT TO THE IMMEDIATE ATTENTION OF THE ENGINEER IN WRITING.
- 4. ALL DIMENSIONS ARE IN MILLIMETRES, UNLESS NOTED OTHERWISE.
- 5. ALL LEVELS ARE IN METRES, UNLESS NOTED OTHERWISE.

Legend

- DITCH LOCATION
- ASSUMED CULVERT/ SEWER LOCATION
- SURVEYED AREAS
- PREVIOUSLY PROPOSED SURFACE WATER DISCHARGE POINT

P1	10.09.2025	ESG	Issue for Information	CCF	PJB
Rev	Date	By	Description	Chk	App

SKETCH



TIER CONSULT GROUP.
Unit 5 Office Village,
Sandpiper Court,
Chester Business Park,
Chester,
CH4 9QZ
T: 01244 684 900

Client:
BARBERRY BARDON LTD

Project Title:
PROJECT EXCELLENCE

Drawing Title:
SURFACE WATER DRAINAGE OUTFALL
INDICATIVE ROUTE

Drawing Scale: 1:1250 @ A0	Drawn By: ESG	Drawing Start Date: Jul25	Revision: P1
TIER R Project Number: T 24 2757			
Drawing No:			

2757-TCG-XX-XX-SK-C-0015