
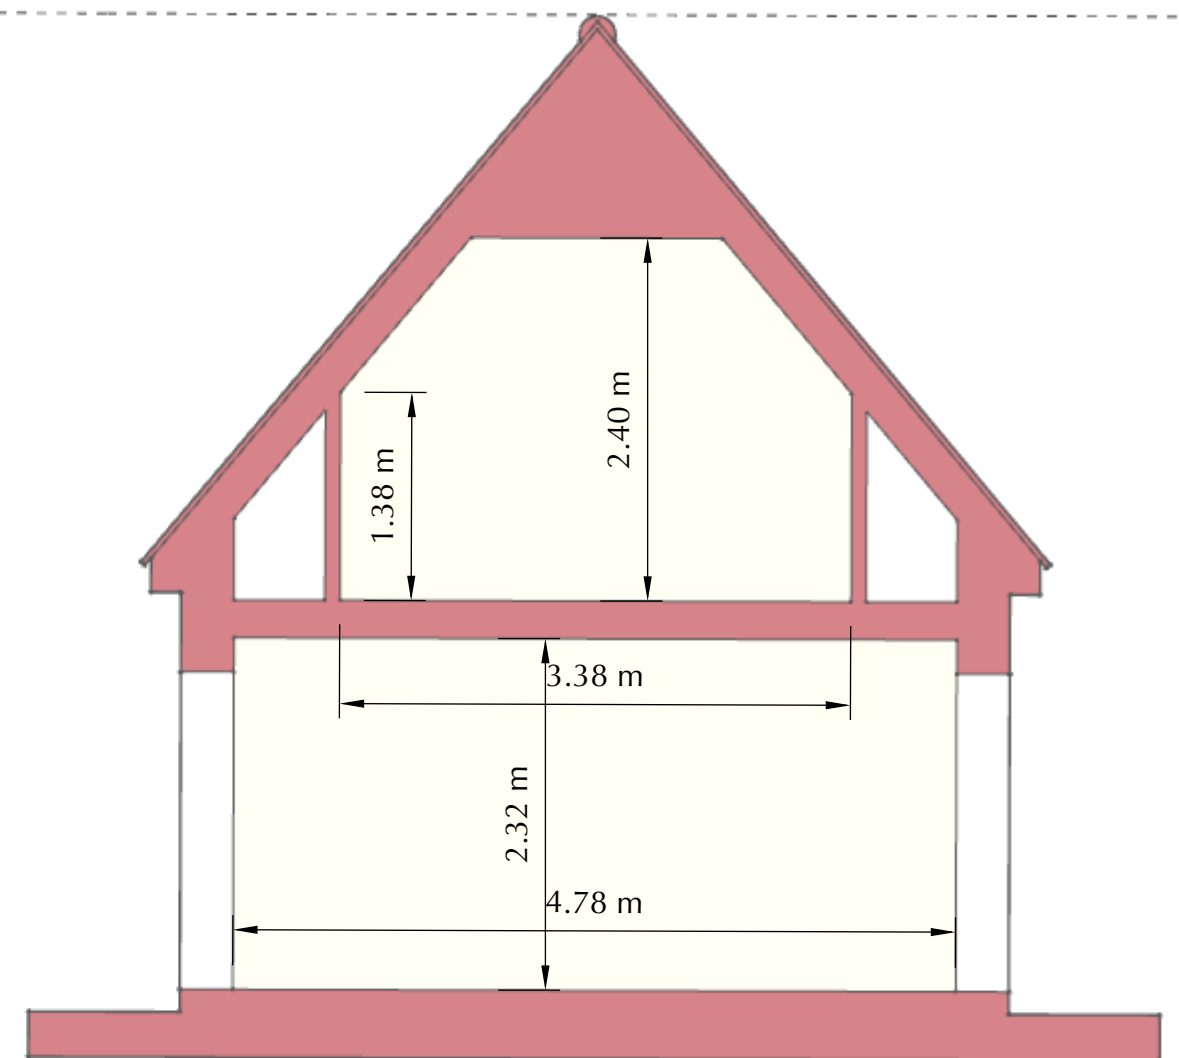


Land off: Leicester Road, Hinckley, Leics

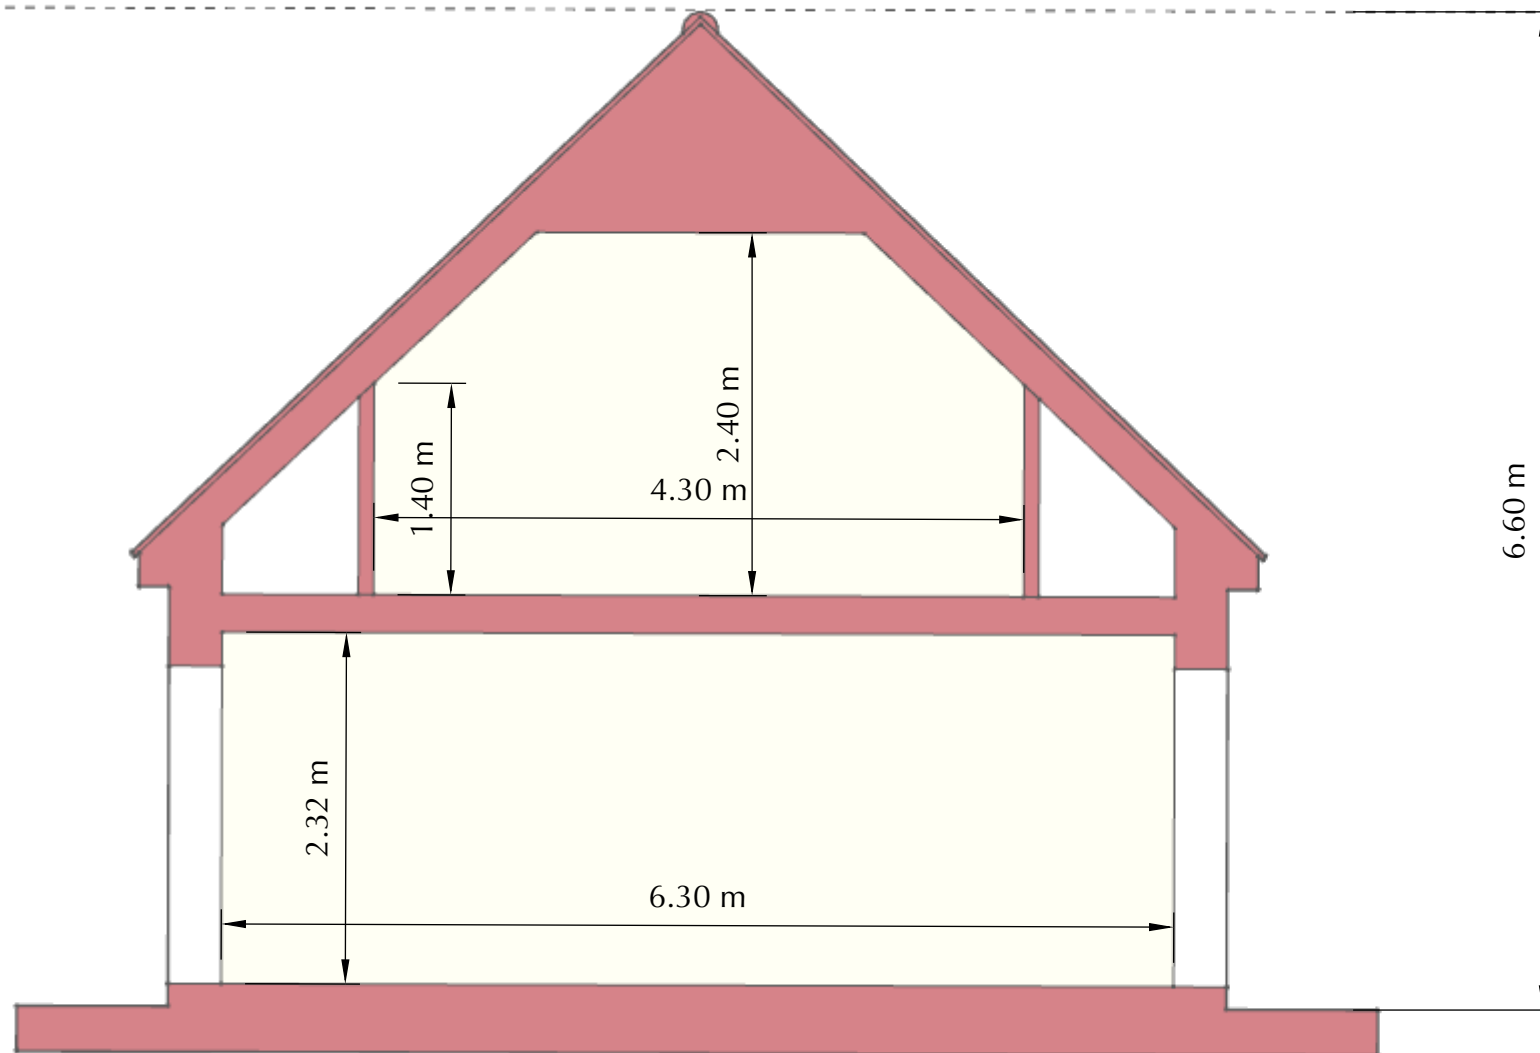

1:50 sections through

Bedroom floor areas

Plot 1 Bedroom floor area @1.5m headroom, largest - 14.75sqm (actual 15.75), smallest - 9.25sqm (actual 9.75)

Plot 2 & 3 Bedroom floor area @1.5m headroom, largest - 17.5 sqm (actual 18.75), smallest - 8.0 sqm (actual 9.5)