


Schedule of Accomodation						
House Type	Bed	Person	Unit Type	GIFA (m ²)	GIFA (ft ²)	TOTAL
B1 GF	1	2	Maisonette	54.4	725.0	8
B1 FF	1	2	Maisonette	69.2	585.0	8
232	2	3	House	71.3	767.0	108
234	2	3	Bungalow	74.1	797.0	6
341	3	4	House	87.9	948.0	50
342	3	4	House	87.4	940.0	29
351	3	4	House	95.7	1,029.0	33
354	3	5	House	108.9	1,172.0	48
355	3	5	House	108.9	1,172.0	5
356	3	5	House	106.7	1,150.0	28
451	4	5	House	109.4	1,178.0	14
461	4	6	House	120.5	1,287.0	46
463	4	6	House	108.1	1,164.0	8
466	4	6	House	128.8	1,387.0	27
467	4	6	House	137.6	1,481.0	19
468	4	6	House	119.8	1,287.0	5
472	4	6	House	125.3	1,349.0	16
591	5	9	House	179.2	1,928.0	8
F03 L	2	3	Flat	61.7	663.8	9
Total						475
						501772

- Key:
- Application Boundary
 - Indicative Sub Station Location
 - Overhead cable easement

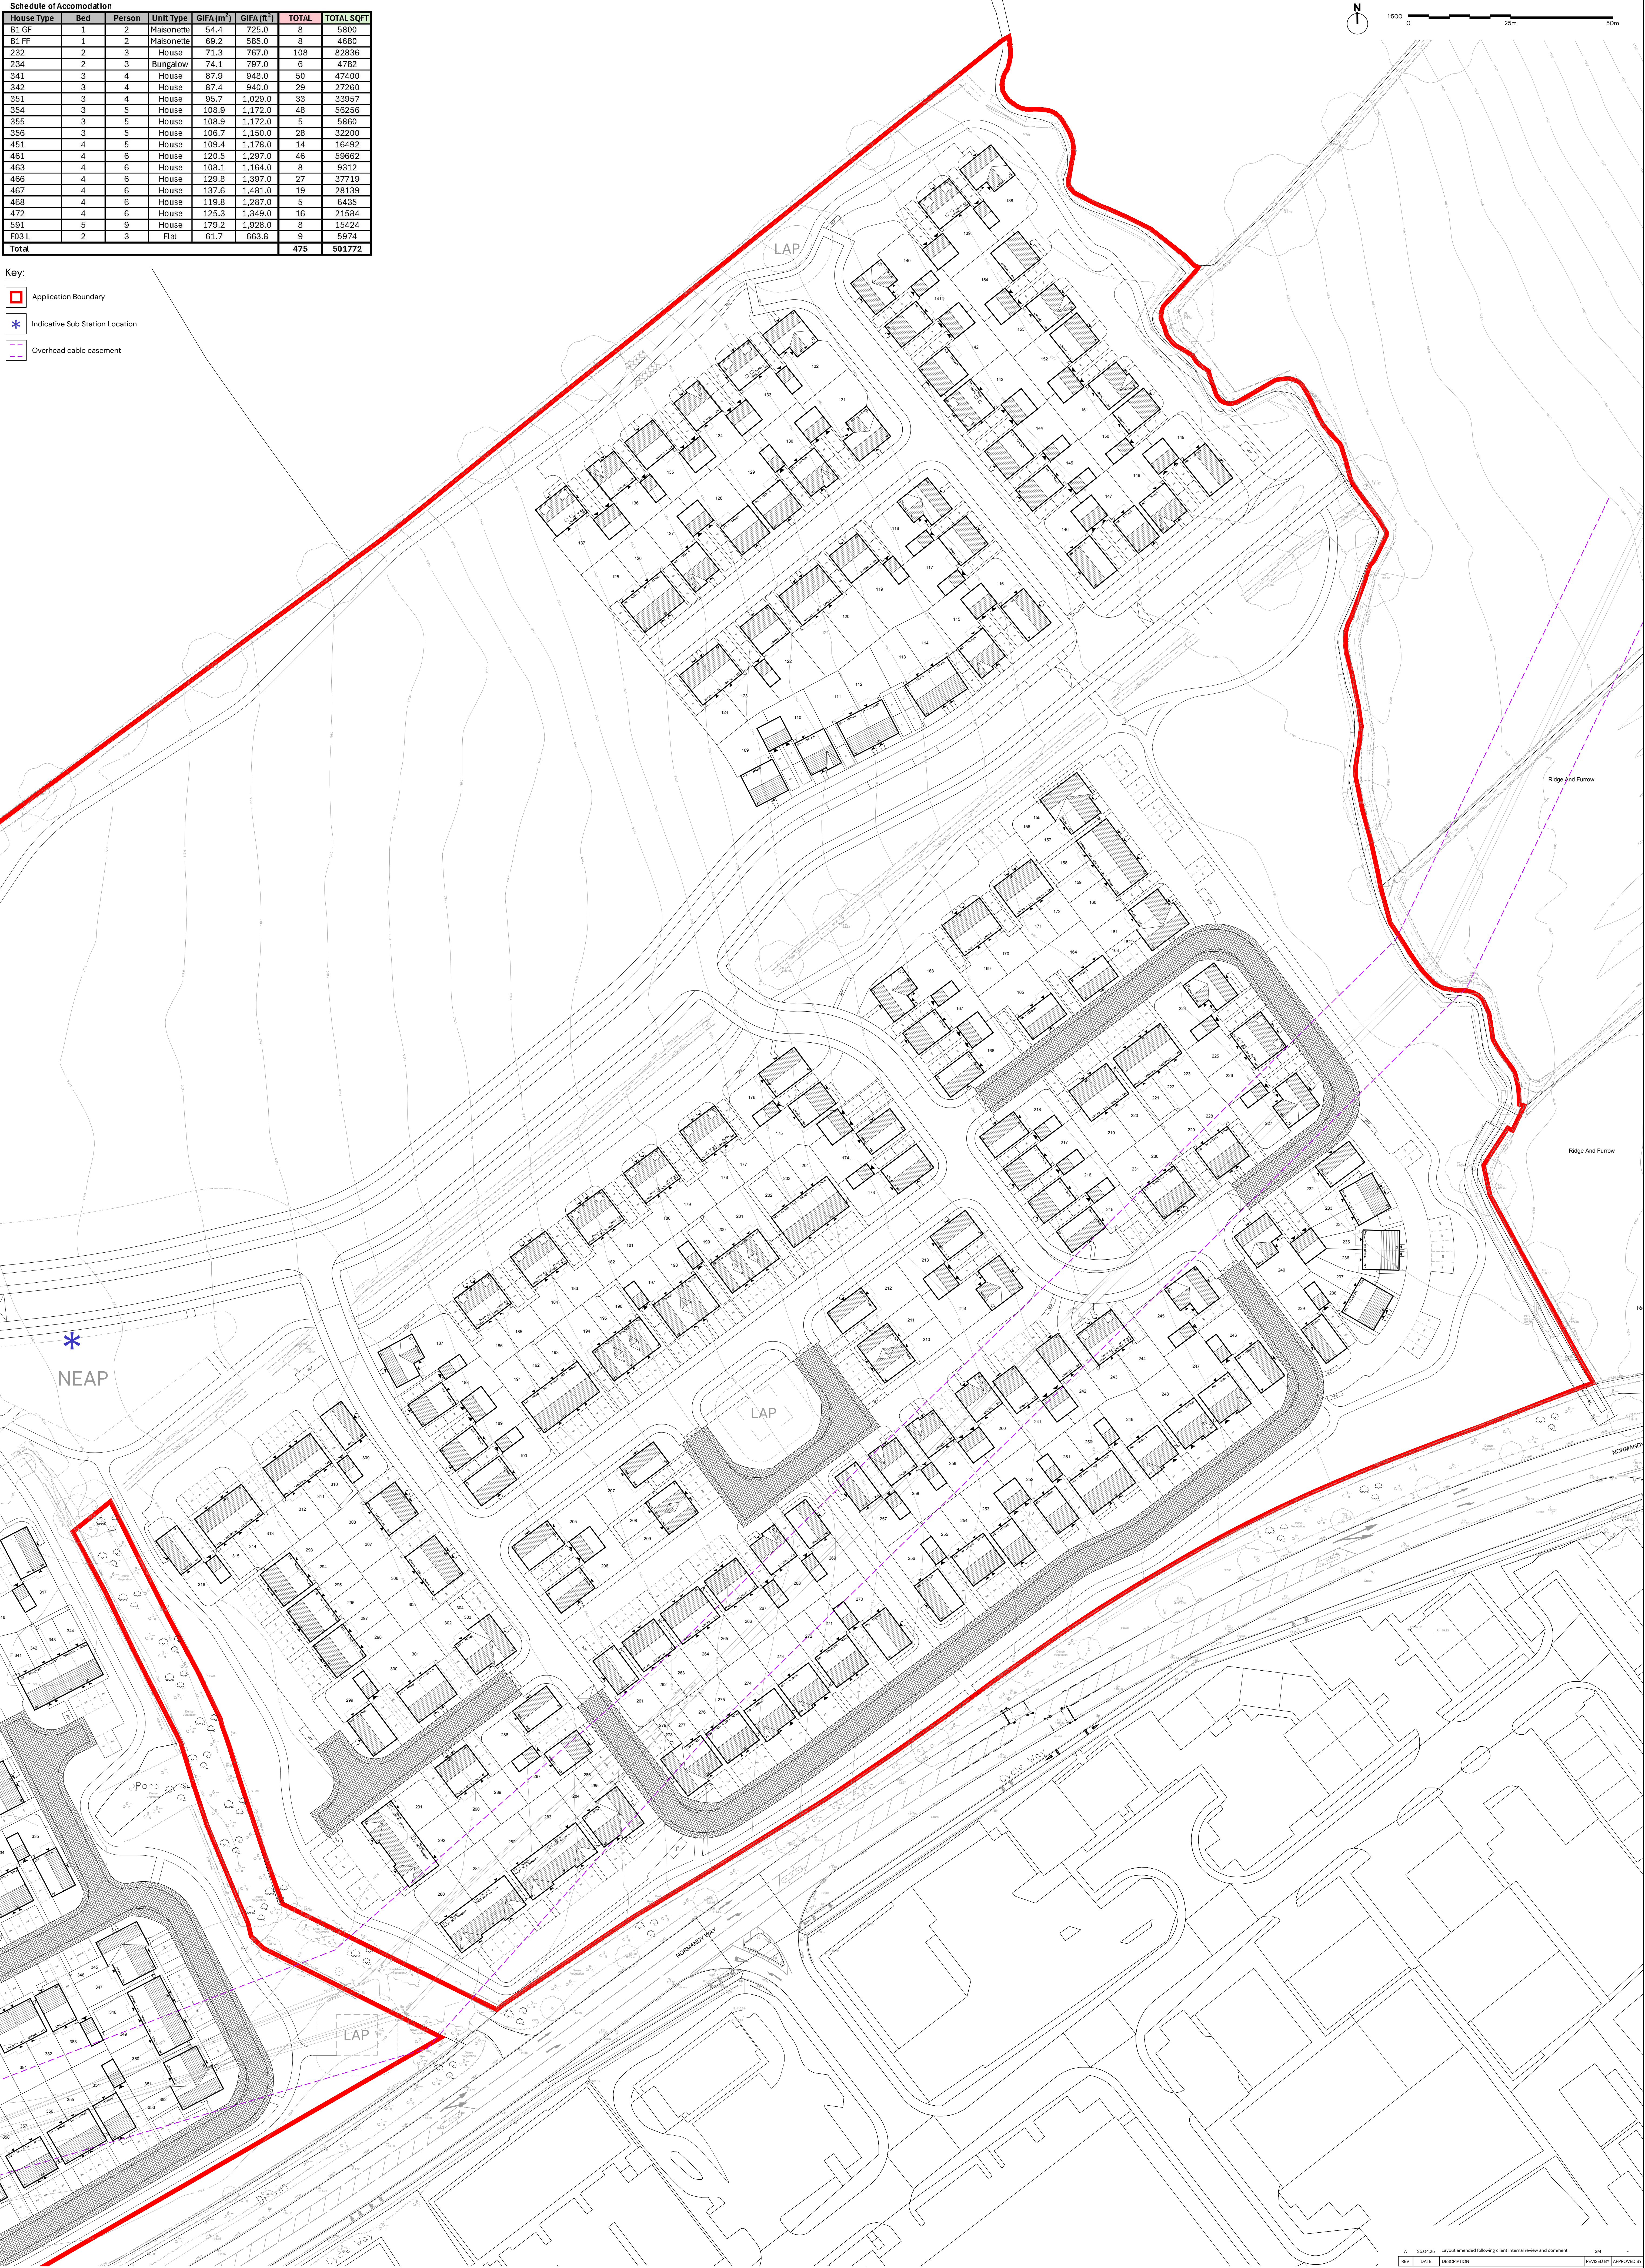

Stoke Road / Normandy Way, Hinckley – Planning Layout (3 of 3)

